





ROUTE	SECTION	COUNTY	TOTAL SHEETS	SHEET NUMBER
FAP 870	533X-BR	DUPAGE	9	6

CONTRACT NO. 62888

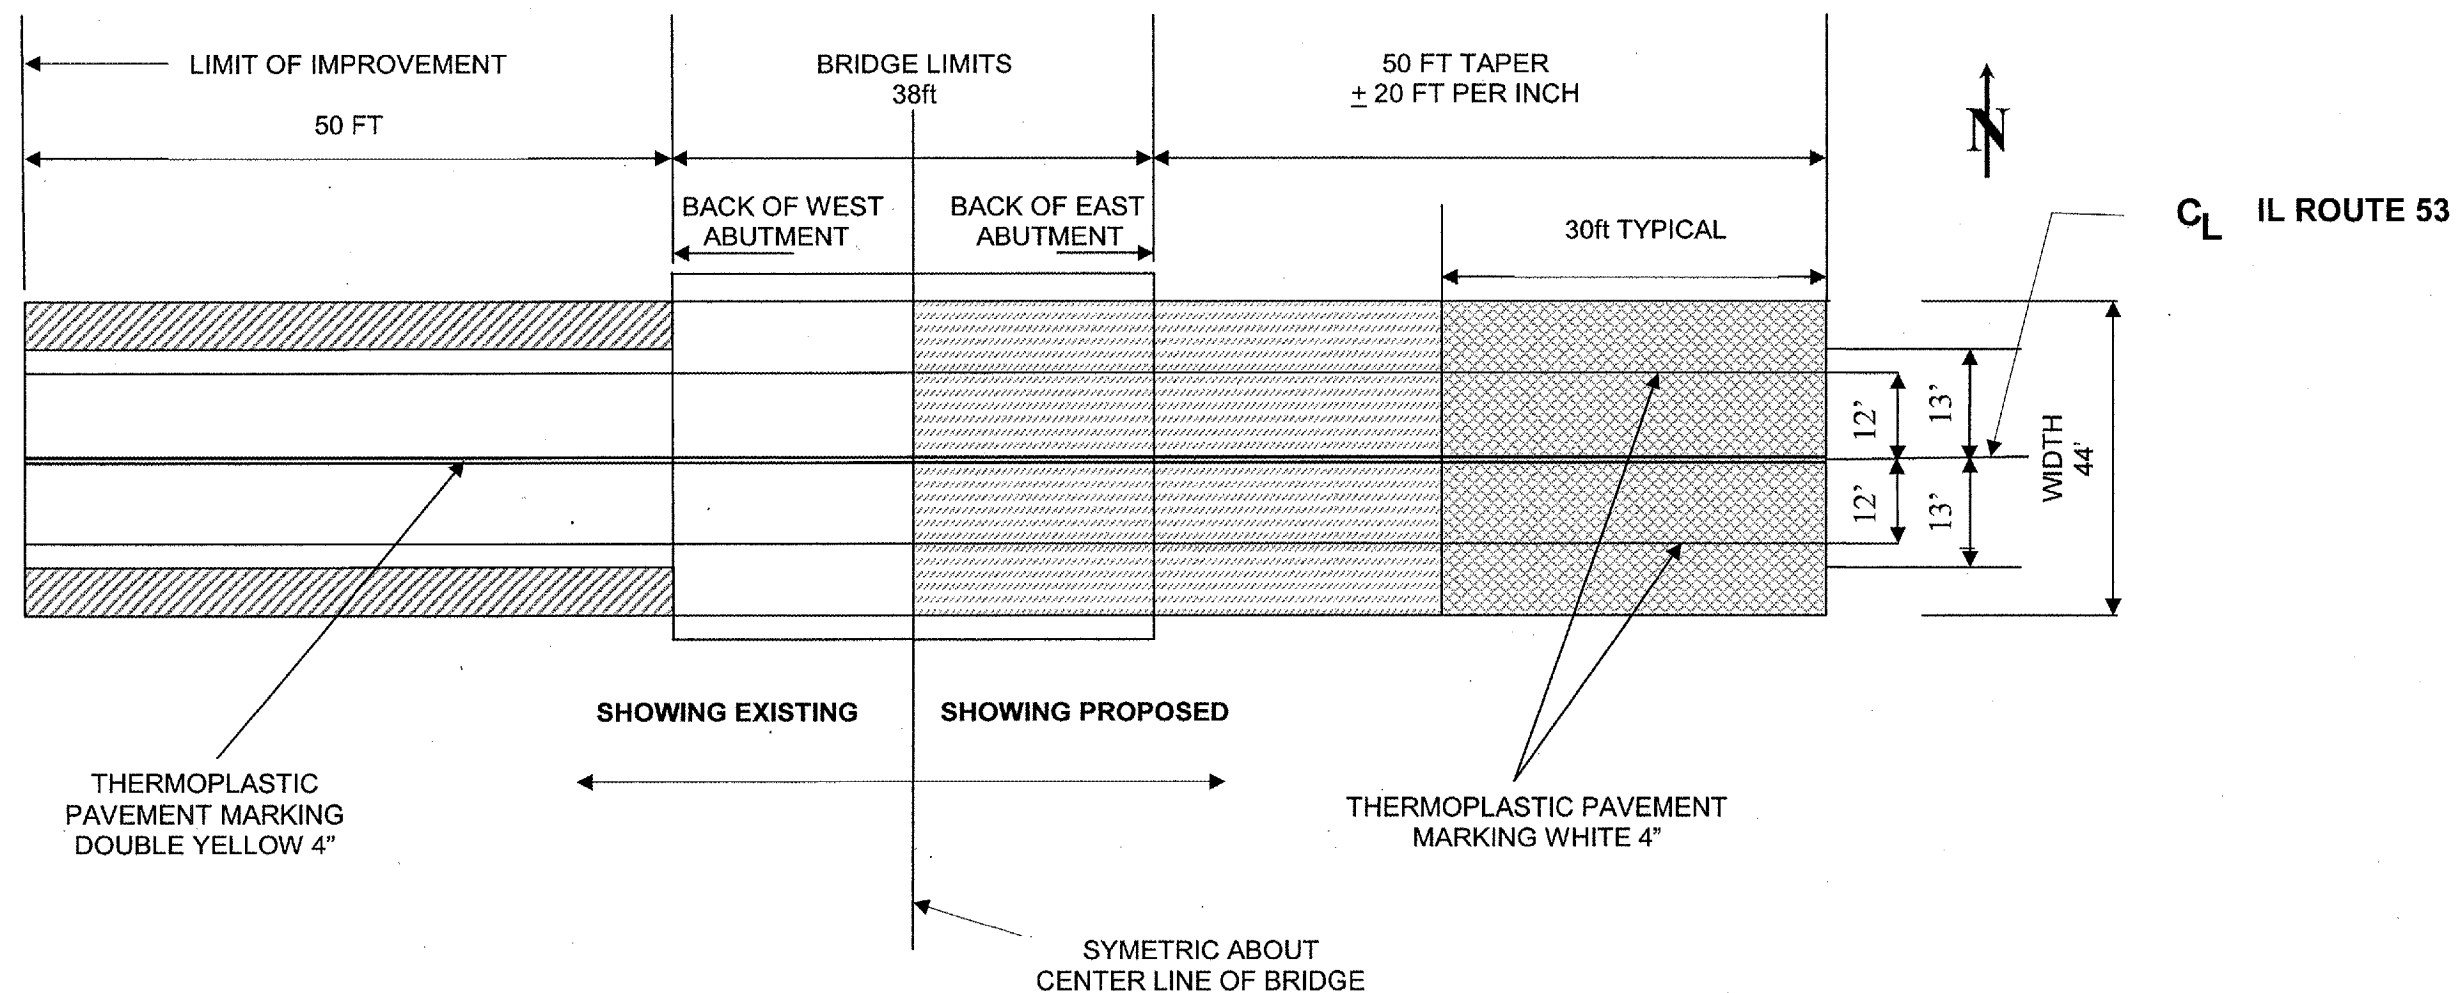

THERMOPLASTIC PAVEMENT MARKING DOUBLE YELLOW 4"

THERMOPLASTIC PAVEMENT MARKING WHITE 4"

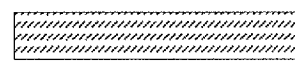-  EXISTING BITUMINOUS SHOULDER
-  BITUMINOUS SURFACE REMOVAL, BUTT JOINT
-  ± 2 INCH BITUMINOUS CONCRETE SURFACE COARSE

ILLINOIS DEPARTMENT OF TRANSPORTATION
ROADWAY PLAN

IL 53 OVER EAST BRANCH
DUPAGE RIVER