


F.A.P. RTE.	SECTION	COUNTY	TOTAL SHEETS	SHEET NO.
317	*	LIVINGSTON	205	5
STA.		TO STA.		
CONTRACT NO. 66261				
* 25 RS-2 & 26 RS-4				

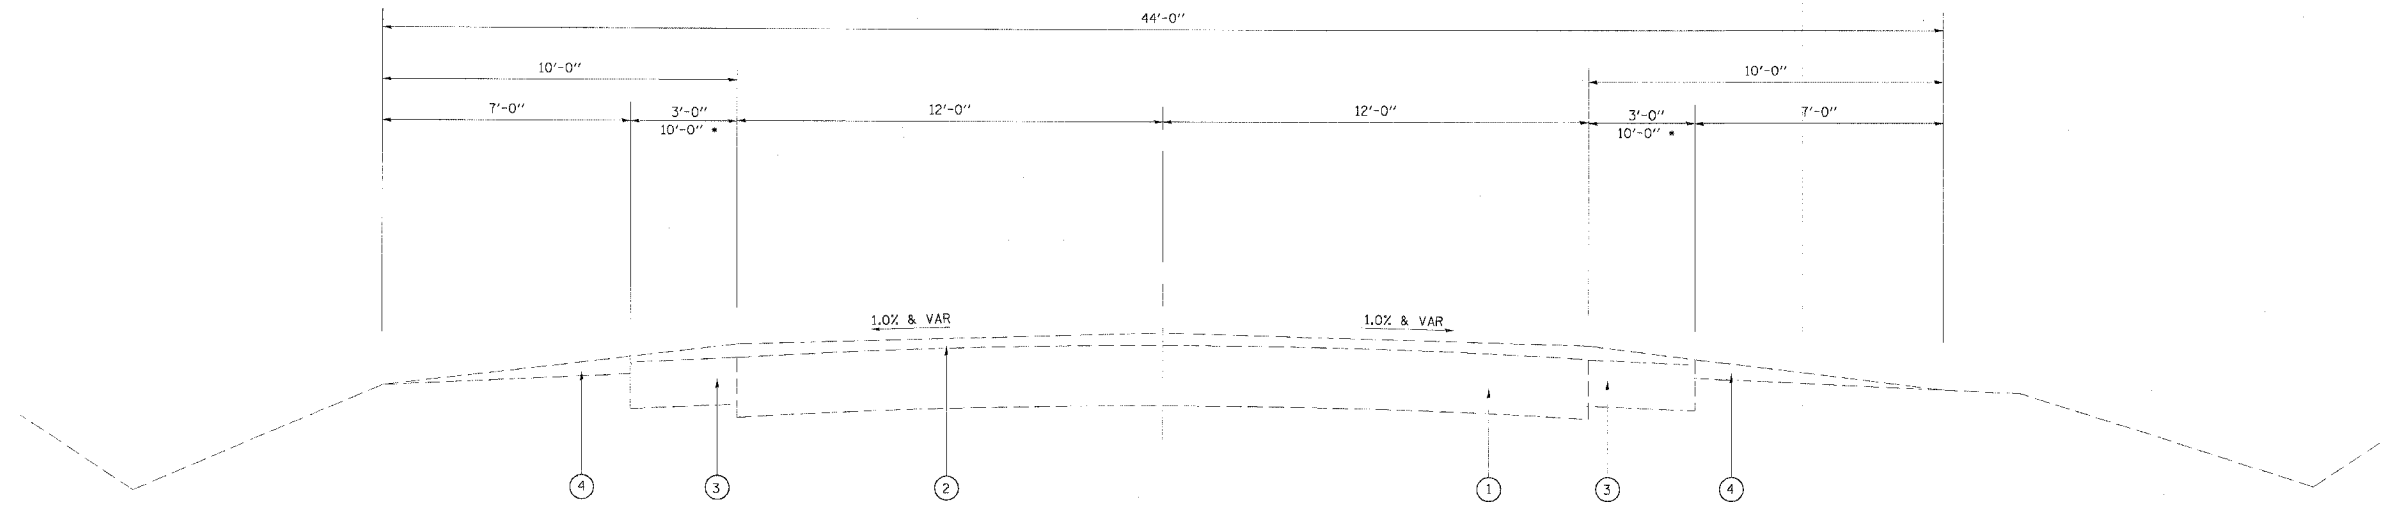

• LT STA 234+57.5 TO STA 240+50.7  
 RT STA 235+14.3 TO STA 239+74.9


**EXISTING TANGENT SECTION**

STA 229+55.00 TO STA 236+51.50  
 STA 239+09.91 TO STA 241+41.12

RESURFACING OMISSION STA 236+51.50 TO STA 239+09.91

**LEGEND**

- ① EXISTING PCC PAVEMENT 10"
- ② EXISTING BITUMINOUS SURFACE, VARIABLE DEPTH
- ③ EXISTING BITUMINOUS SHOULDER
- ④ EXISTING AGGREGATE SHOULDER
- ⑤ EXISTING BITUMINOUS WIDENING
- ⑥ EXISTING CONCRETE CURB AND GUTTER, TYPE B-6.24
- ⑦ EXISTING CONCRETE SIDEWALK
- ⑧ EXISTING BINDER COURSE VARIABLE DEPTH

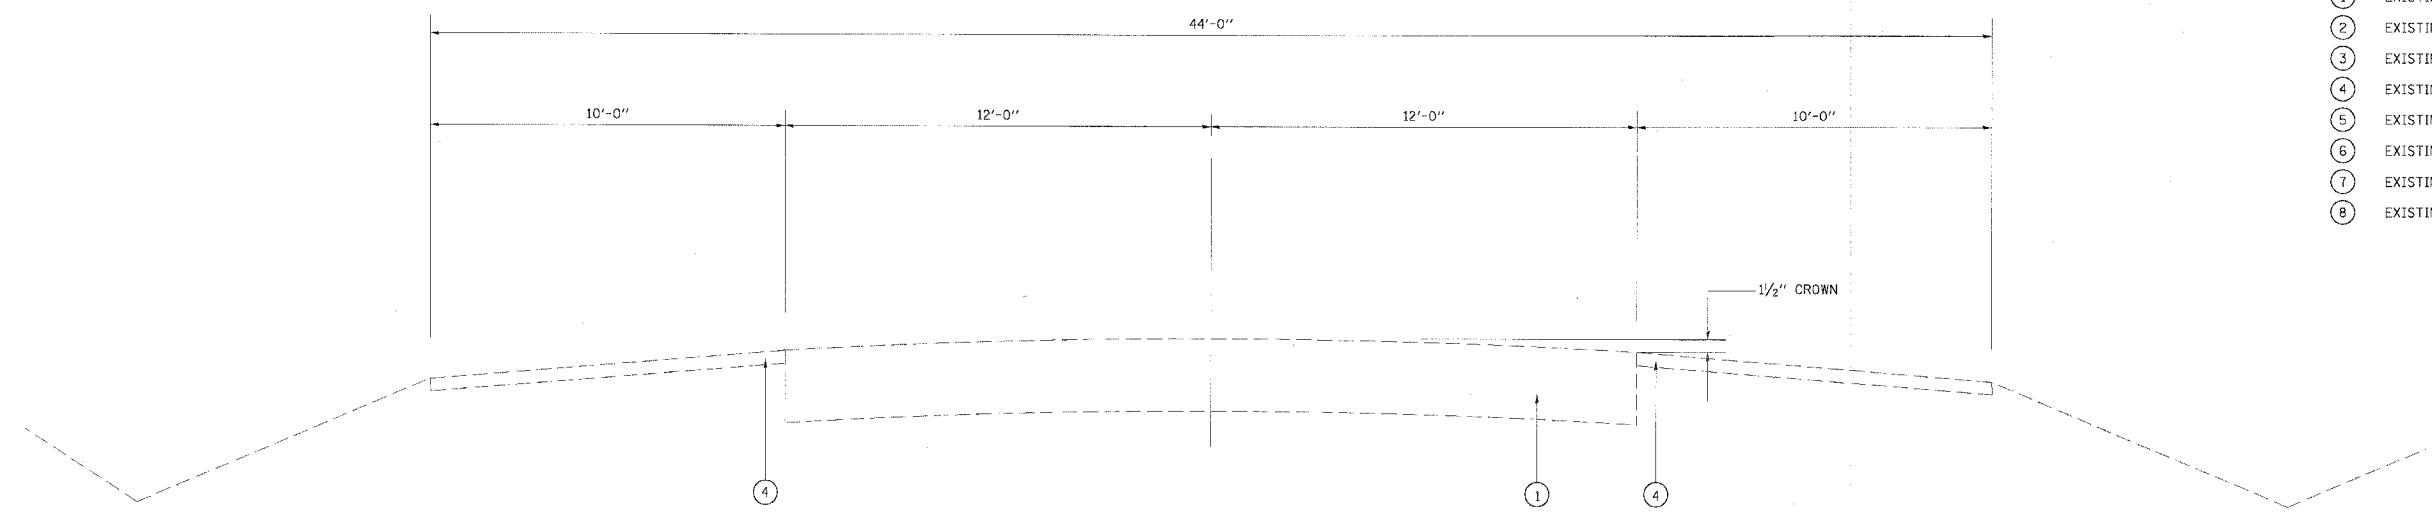

**EXISTING TANGENT SECTION**

STA 241+41.12 TO STA 355+48.27

REVISIONS	
NAME	DATE

ILLINOIS DEPARTMENT OF TRANSPORTATION  
**EXISTING TYPICAL SECTIONS**

FAP 317 (US ROUTE 24)  
 SECTION 25 RS-2 & 26 RS-4  
 LIVINGSTON COUNTY

SCALE: \_\_\_\_\_ DRAWN \_\_\_\_\_  
 DATE \_\_\_\_\_ CHIEF \_\_\_\_\_