


F.A.P. RTE.	SECTION	COUNTY	TOTAL SHEETS	SHEET NO.
317	*	LIVINGSTON	205	6
STA.		TO STA.		
CONTRACT NO. 66261				
• 25 RS-2 & 26 RS-4				

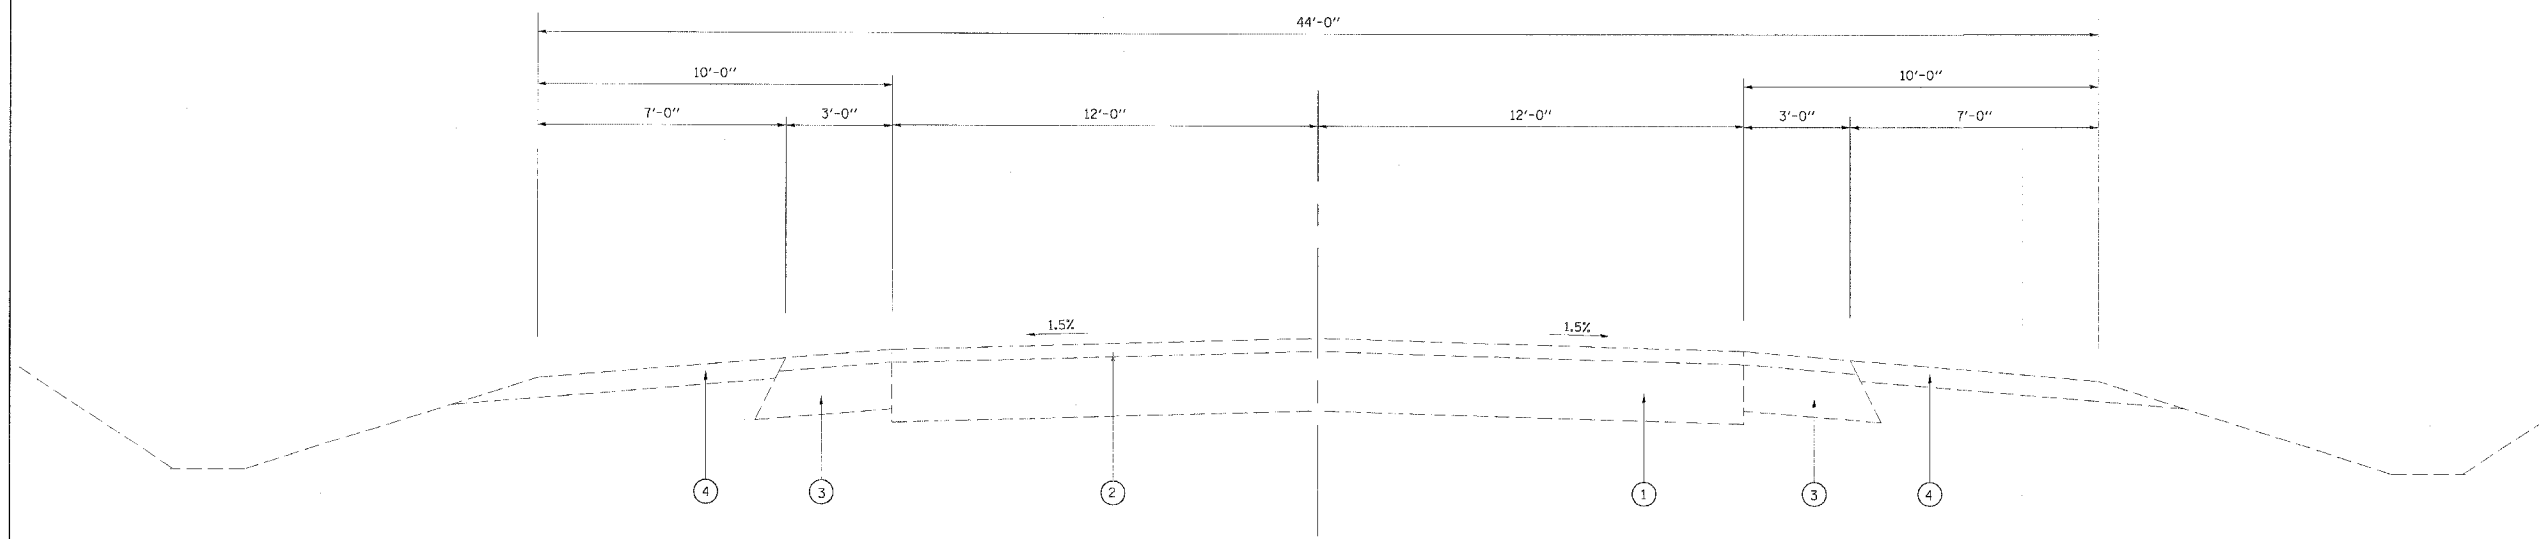


EXISTING TANGENT SECTION

STA 355+48.27 TO STA 358+20.00
 STA 360+91.00 TO STA 366+04.00
 STA 379+97.00 TO STA 384+97.00

LEGEND

- ① EXISTING PCC PAVEMENT 10"
- ② EXISTING BITUMINOUS SURFACE, VARIABLE DEPTH
- ③ EXISTING BITUMINOUS SHOULDER
- ④ EXISTING AGGREGATE SHOULDER
- ⑤ EXISTING BITUMINOUS WIDENING
- ⑥ EXISTING CONCRETE CURB AND GUTTER, TYPE B-6.24
- ⑦ EXISTING CONCRETE SIDEWALK
- ⑧ EXISTING BINDER COURSE VARIABLE DEPTH

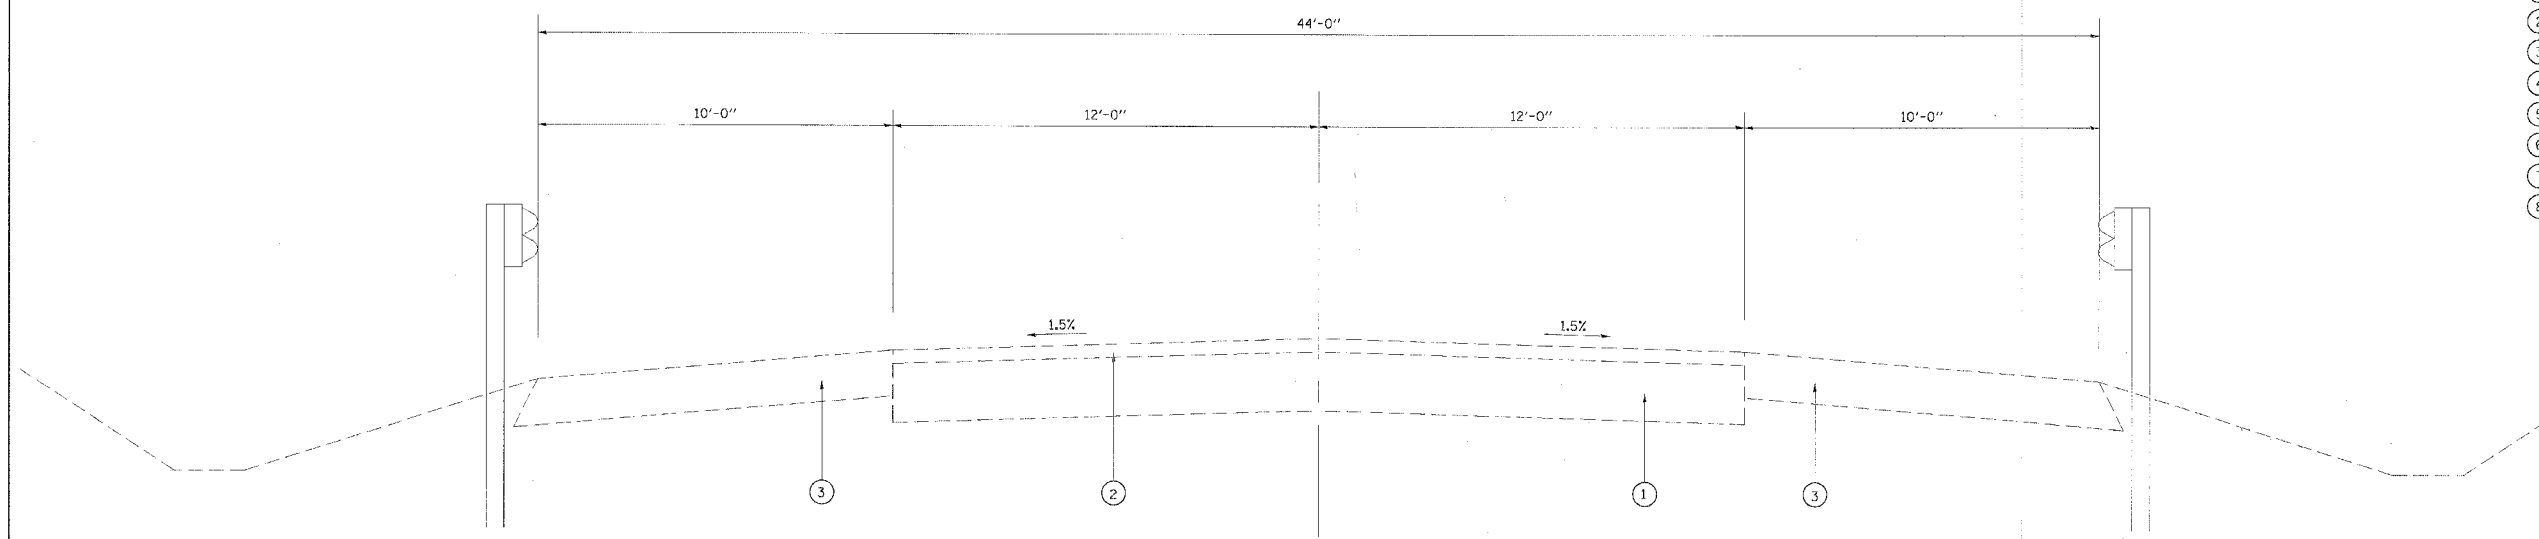

EXISTING TANGENT SECTION

STA 358+20.00 TO STA 360+91.00

EXISTING TRIPLE BOX CULVERT
 STA 359+15.13 TO STA 359+36.80

REVISIONS	
NAME	DATE

ILLINOIS DEPARTMENT OF TRANSPORTATION
EXISTING TYPICAL SECTIONS
 FAP 317 (US ROUTE 24)
 SECTION 25 RS-2 & 26 RS-4
 LIVINGSTON COUNTY
 SCALE: _____
 DATE _____
 DRAWN BY BANDY
 CHECKED BY STEUART