




F.A.P. RTE.	SECTION	COUNTY	TOTAL SHEETS	SHEET NO.
317		LIVINGSTON	205	50
STA.		TO STA.		
CONTRACT NO. 66261				
• 25 RS-2 & 26 RS-4				

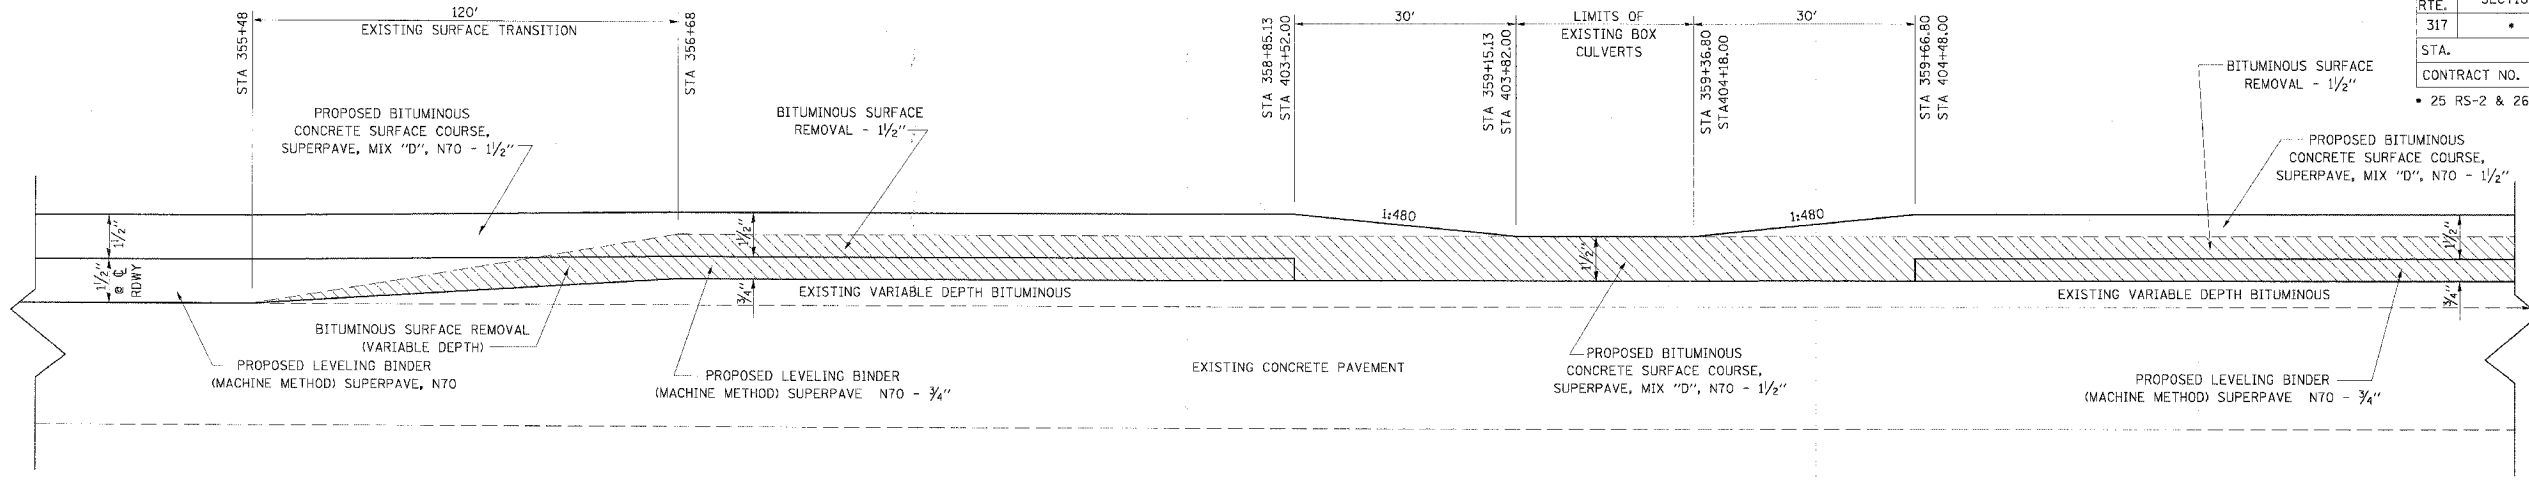

DETAIL OF RESURFACING THICKNESS TRANSITIONS
NOT TO SCALE

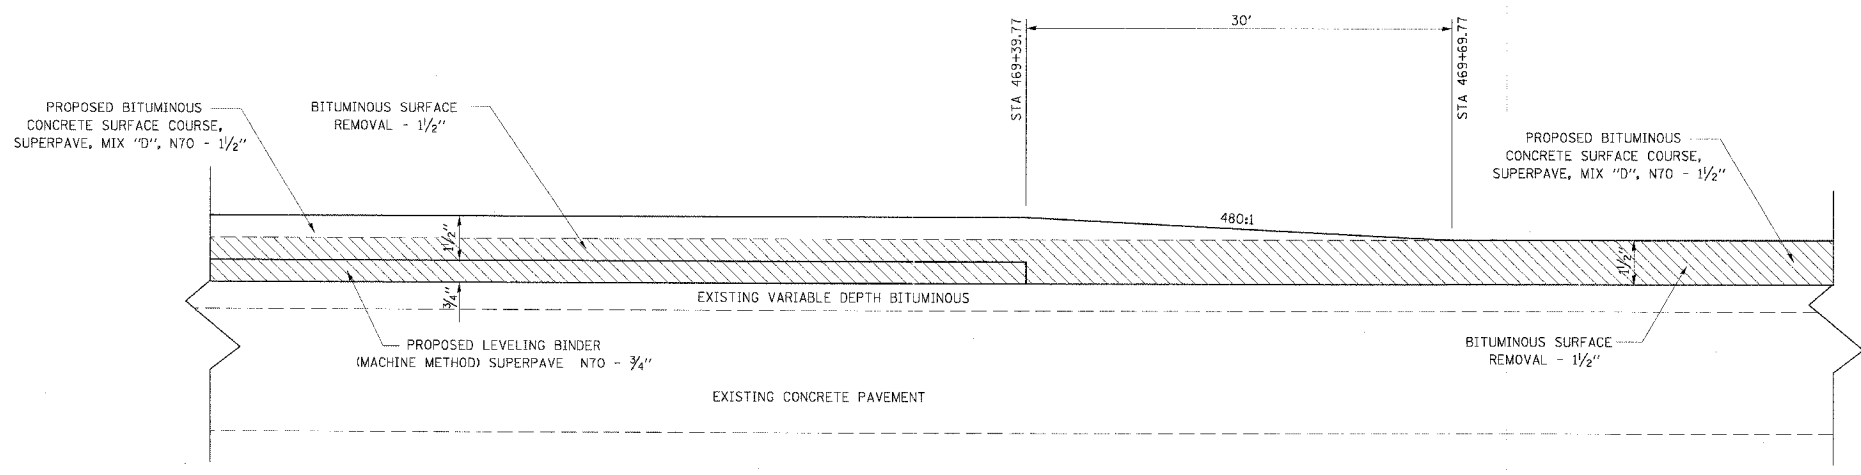

DETAIL OF RESURFACING THICKNESS TRANSITION
NOT TO SCALE

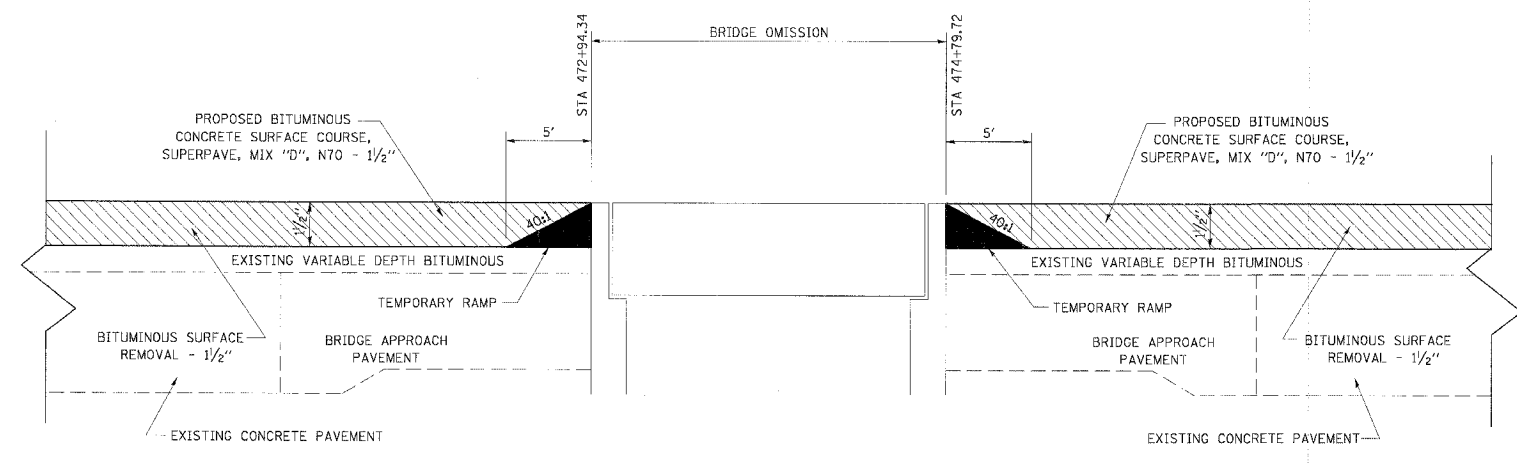

DETAIL OF BUTT JOINT
NOT TO SCALE

REVISIONS	
NAME	DATE

ILLINOIS DEPARTMENT OF TRANSPORTATION
SURFACE TRANSITION & BUTT JOINT DETAIL
FAP 317 (US ROUTE 24)
SECTION 25 RS-2 & 26 RS-4
LIVINGSTON COUNTY
SCALE: _____ DRAWN BY: BANDY
DATE: _____ CHECKED BY: STEUART