
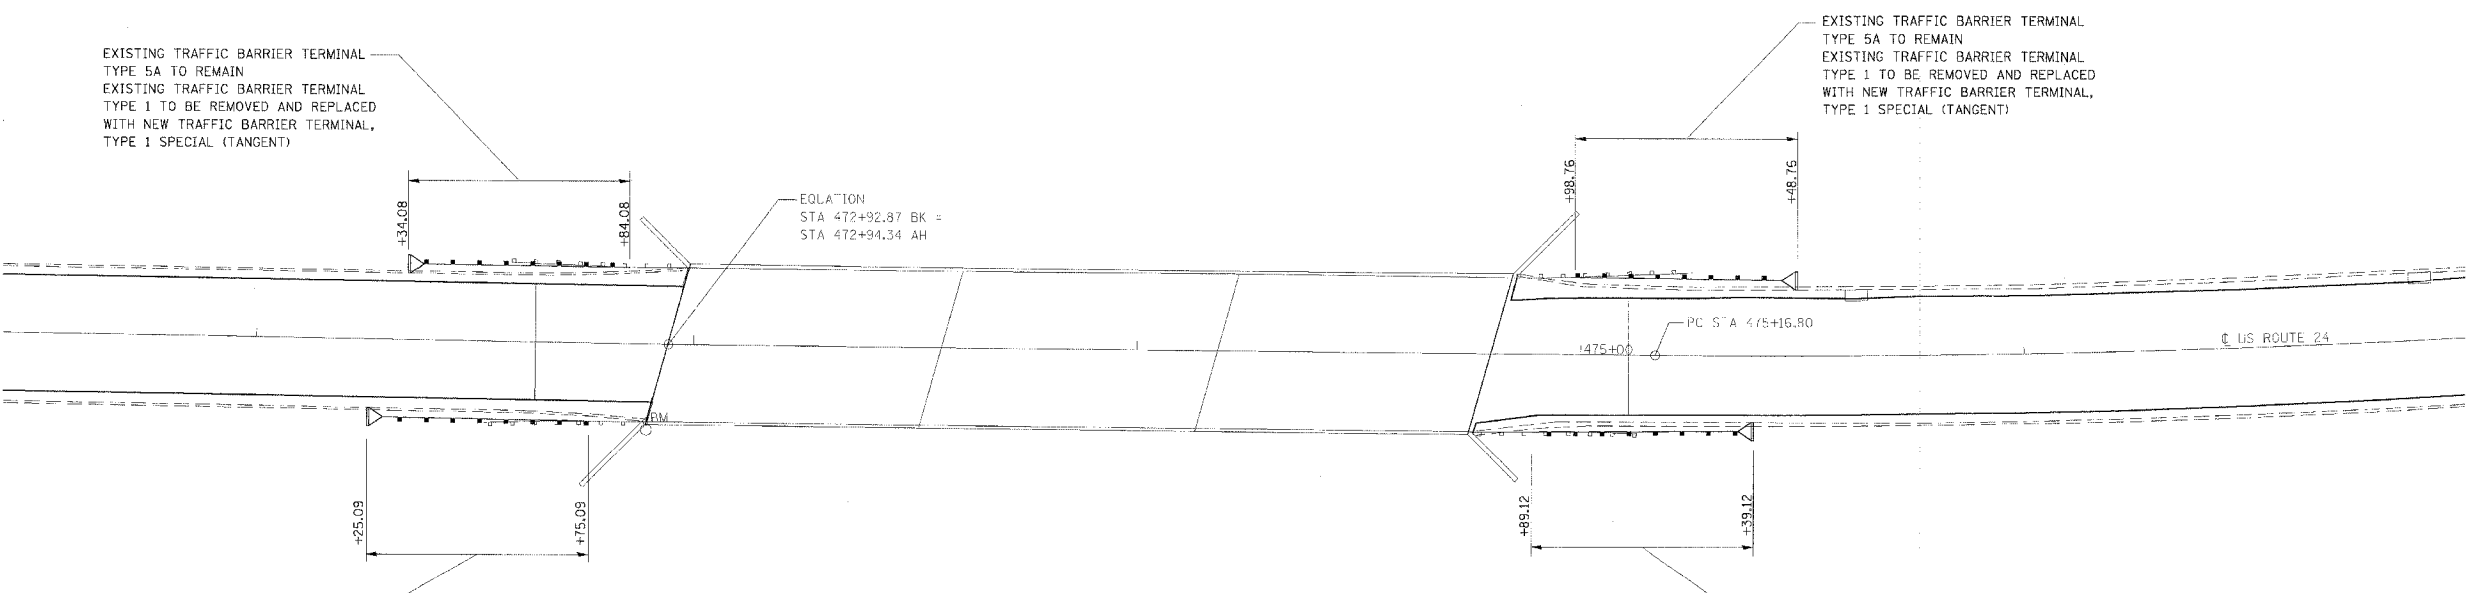


F.A.P. RTE.	SECTION	COUNTY	TOTAL SHEETS	SHEET NO.
317	•	LIVINGSTON	205	55
STA.		TO STA.		
CONTRACT NO. 66261				
• 25 RS-2 & 26 RS-4				

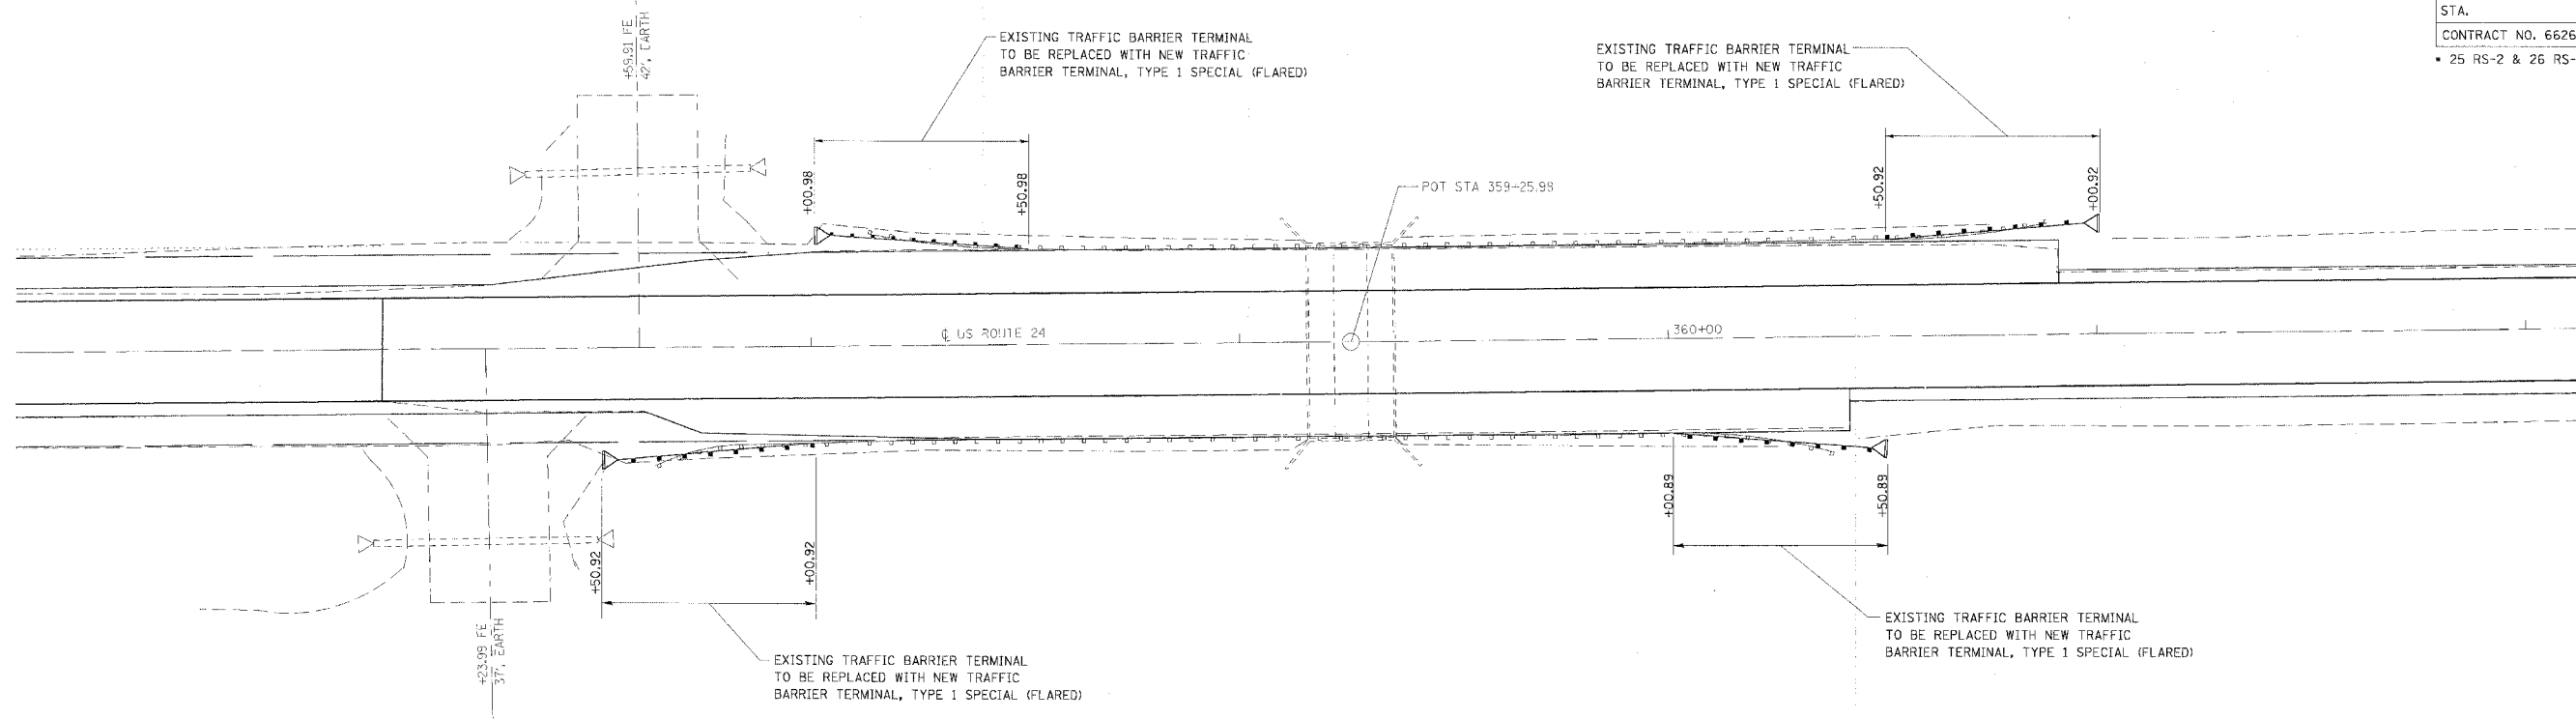

EXISTING TRAFFIC BARRIER TERMINAL  
TYPE 5A TO REMAIN  
EXISTING TRAFFIC BARRIER TERMINAL  
TYPE 1 TO BE REMOVED AND REPLACED  
WITH NEW TRAFFIC BARRIER TERMINAL,  
TYPE 1 SPECIAL (TANGENT)

EXISTING TRAFFIC BARRIER TERMINAL  
TYPE 5A TO REMAIN  
EXISTING TRAFFIC BARRIER TERMINAL  
TYPE 1 TO BE REMOVED AND REPLACED  
WITH NEW TRAFFIC BARRIER TERMINAL,  
TYPE 1 SPECIAL (TANGENT)

EXISTING TRAFFIC BARRIER TERMINAL  
TYPE 5A TO REMAIN  
EXISTING TRAFFIC BARRIER TERMINAL  
TYPE 1 TO BE REMOVED AND REPLACED  
WITH NEW TRAFFIC BARRIER TERMINAL,  
TYPE 1 SPECIAL (TANGENT)

EXISTING TRAFFIC BARRIER TERMINAL  
TYPE 5A TO REMAIN  
EXISTING TRAFFIC BARRIER TERMINAL  
TYPE 1 TO BE REMOVED AND REPLACED  
WITH NEW TRAFFIC BARRIER TERMINAL,  
TYPE 1 SPECIAL (TANGENT)

REVISIONS	
NAME	DATE

ILLINOIS DEPARTMENT OF TRANSPORTATION  
**PROPOSED GUARDRAIL**  
**PLAN DETAILS**  
FAP 317 (US ROUTE 24)  
SECTION 25 RS-2 & 26 RS-4  
LIVINGSTON COUNTY

SCALE: \_\_\_\_\_ DATE \_\_\_\_\_

DRAWN BY BANDY  
CHECKED BY STEUART