


F.A.P. RTE.	SECTION	COUNTY	TOTAL SHEETS	SHEET NO.
317	•	LIVINGSTON	205	91
STA. 255+06.30		TO STA. 255+52.01		
CONTRACT NO. 66261				
• 25 RS-2 & 26 RS-4				

FINAL SURVEY	DATE
SURVEYED	
PLOTTED	
TEMP. AT	
AREAS CHECKED	

ORIGINAL SURVEY	DATE
SURVEYED	
PLOTTED	
TEMP. AT	
AREAS CHECKED	

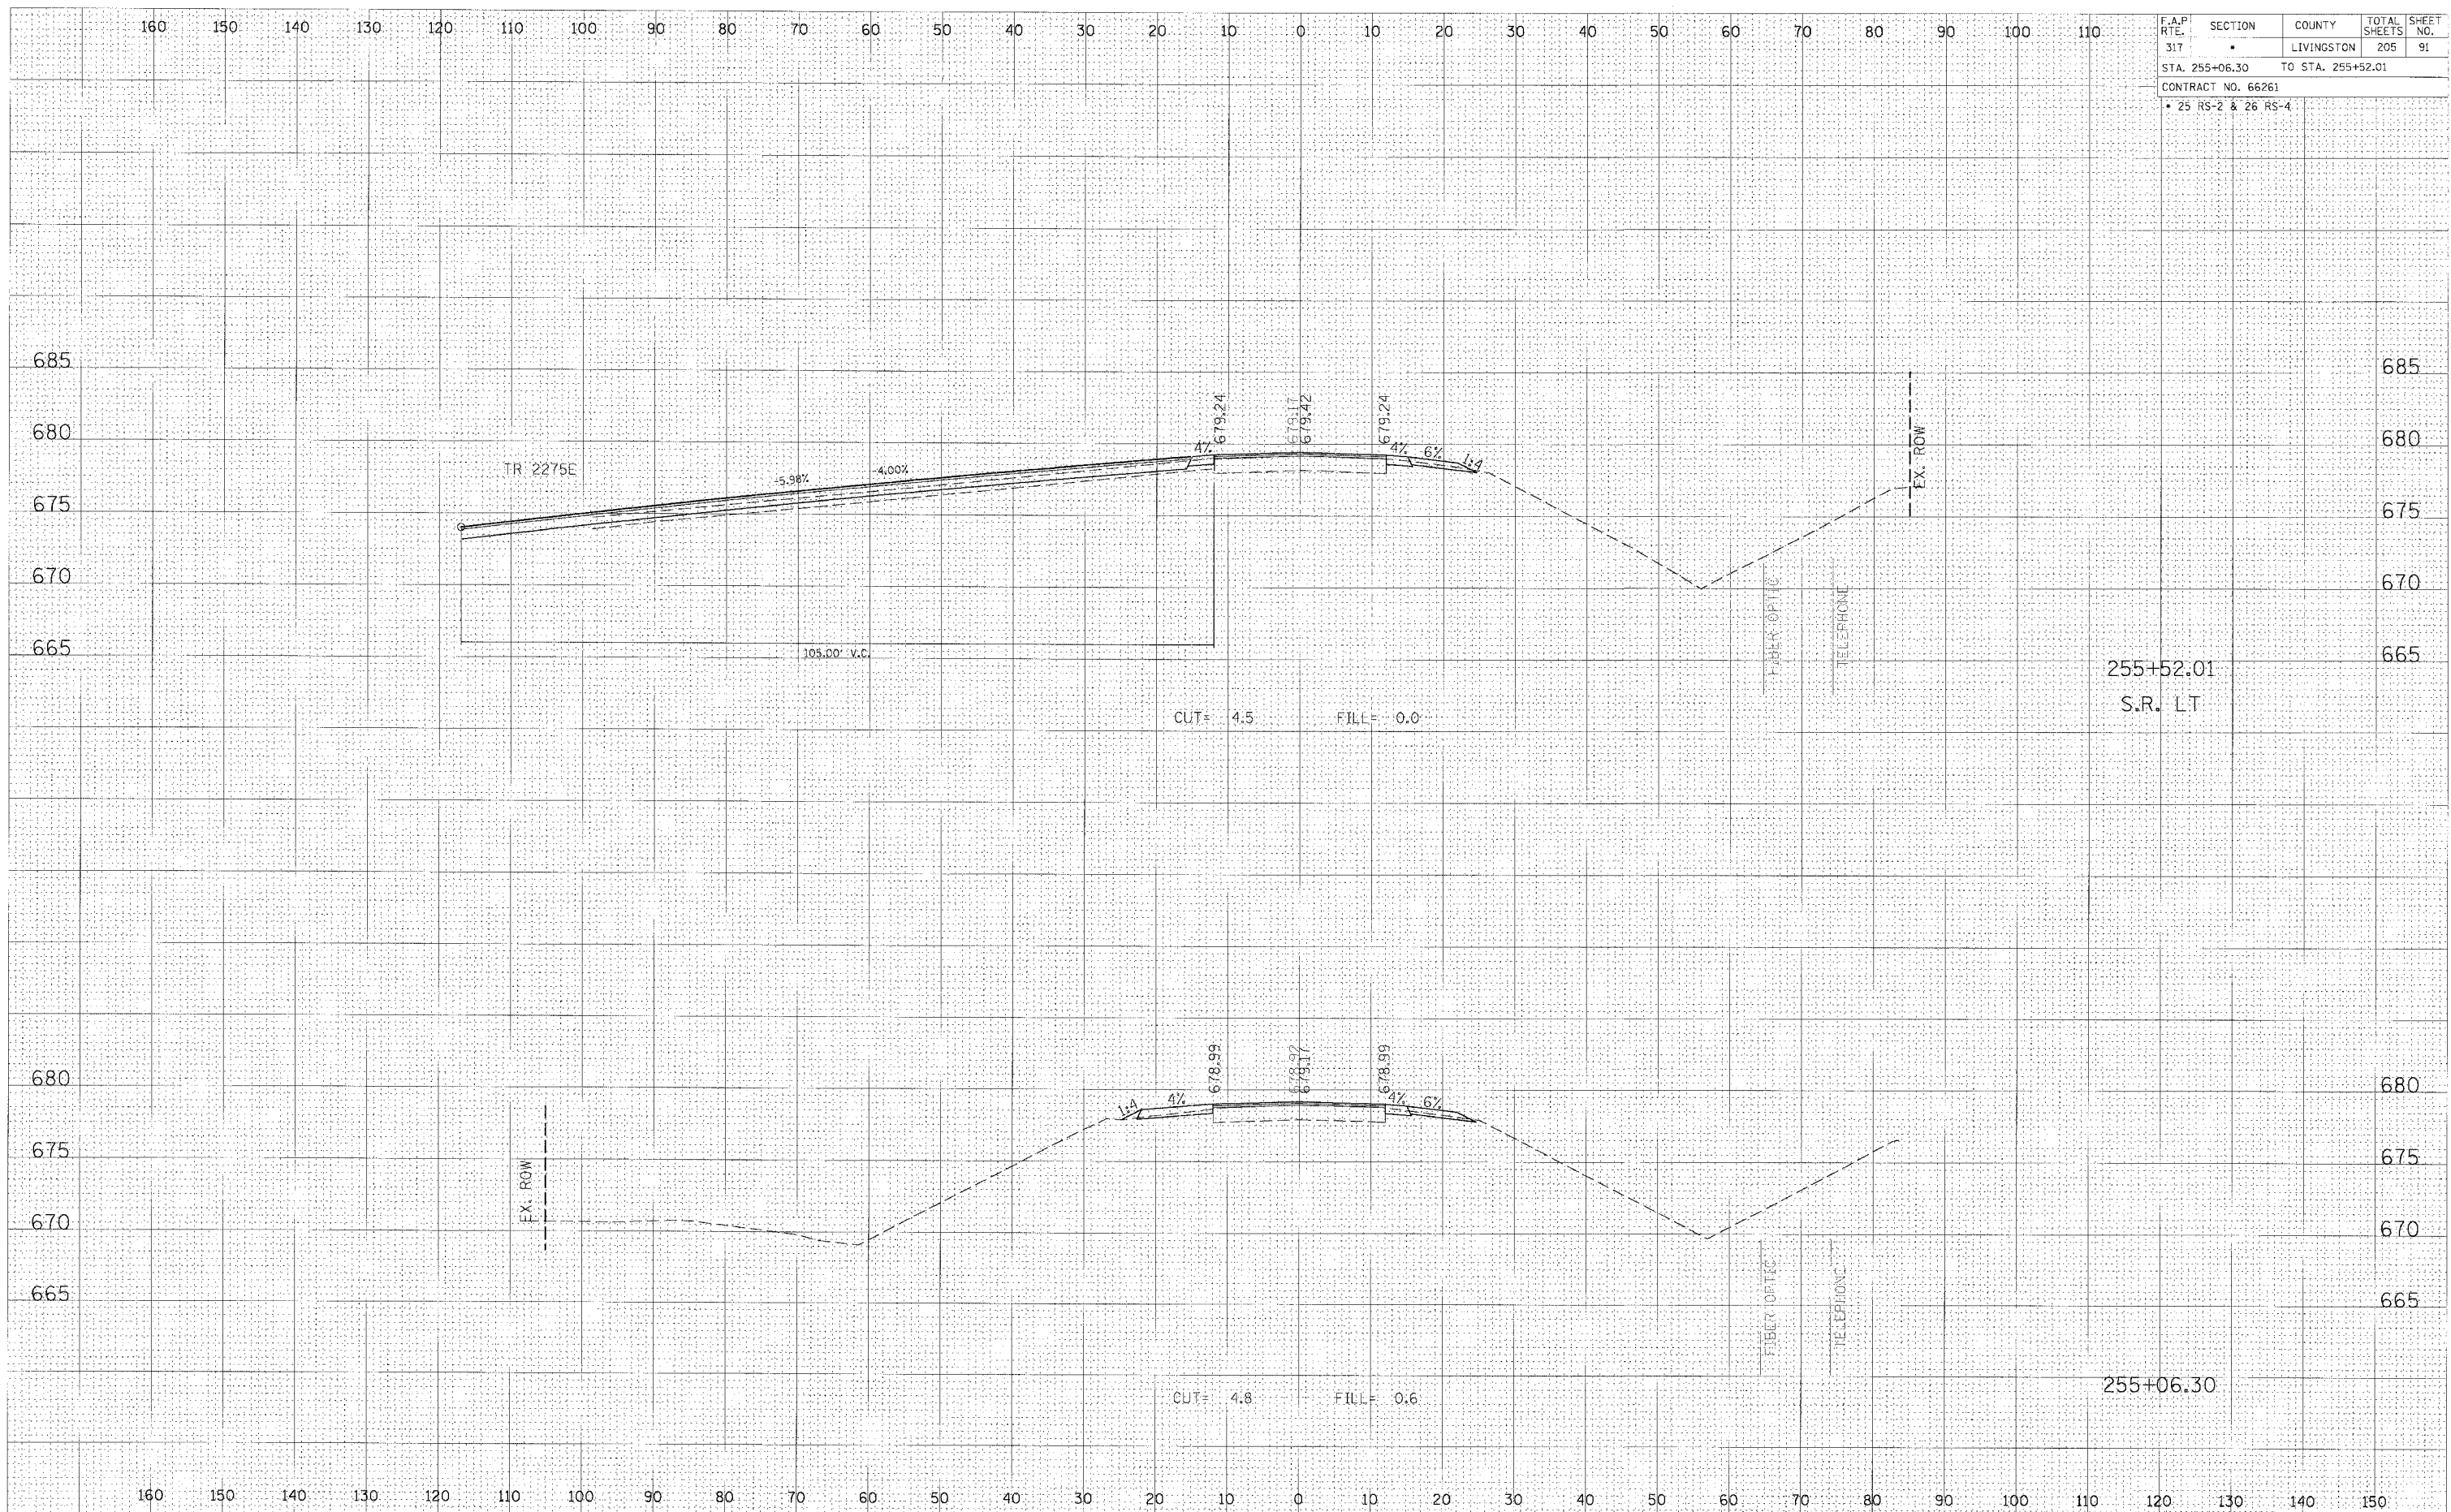

CROSS SECTION, STA 255+06.30 TO 255+52.01, FAP 317 (US ROUTE 24)