


F.A.P. RTE.	SECTION	COUNTY	TOTAL SHEETS	SHEET NO.
317	*	LIVINGSTON	205	103
STA. 267+00.00 TO STA. 267+35.00				
CONTRACT NO. 66261				
• 25 RS-2 & 26 RS-4				

DATE	BY
NO. SURVEYED	NO. PLOTTED
NO. CHECKED	AREAS CHECKED

DATE	BY
NO. SURVEYED	NO. PLOTTED
NO. CHECKED	AREAS CHECKED

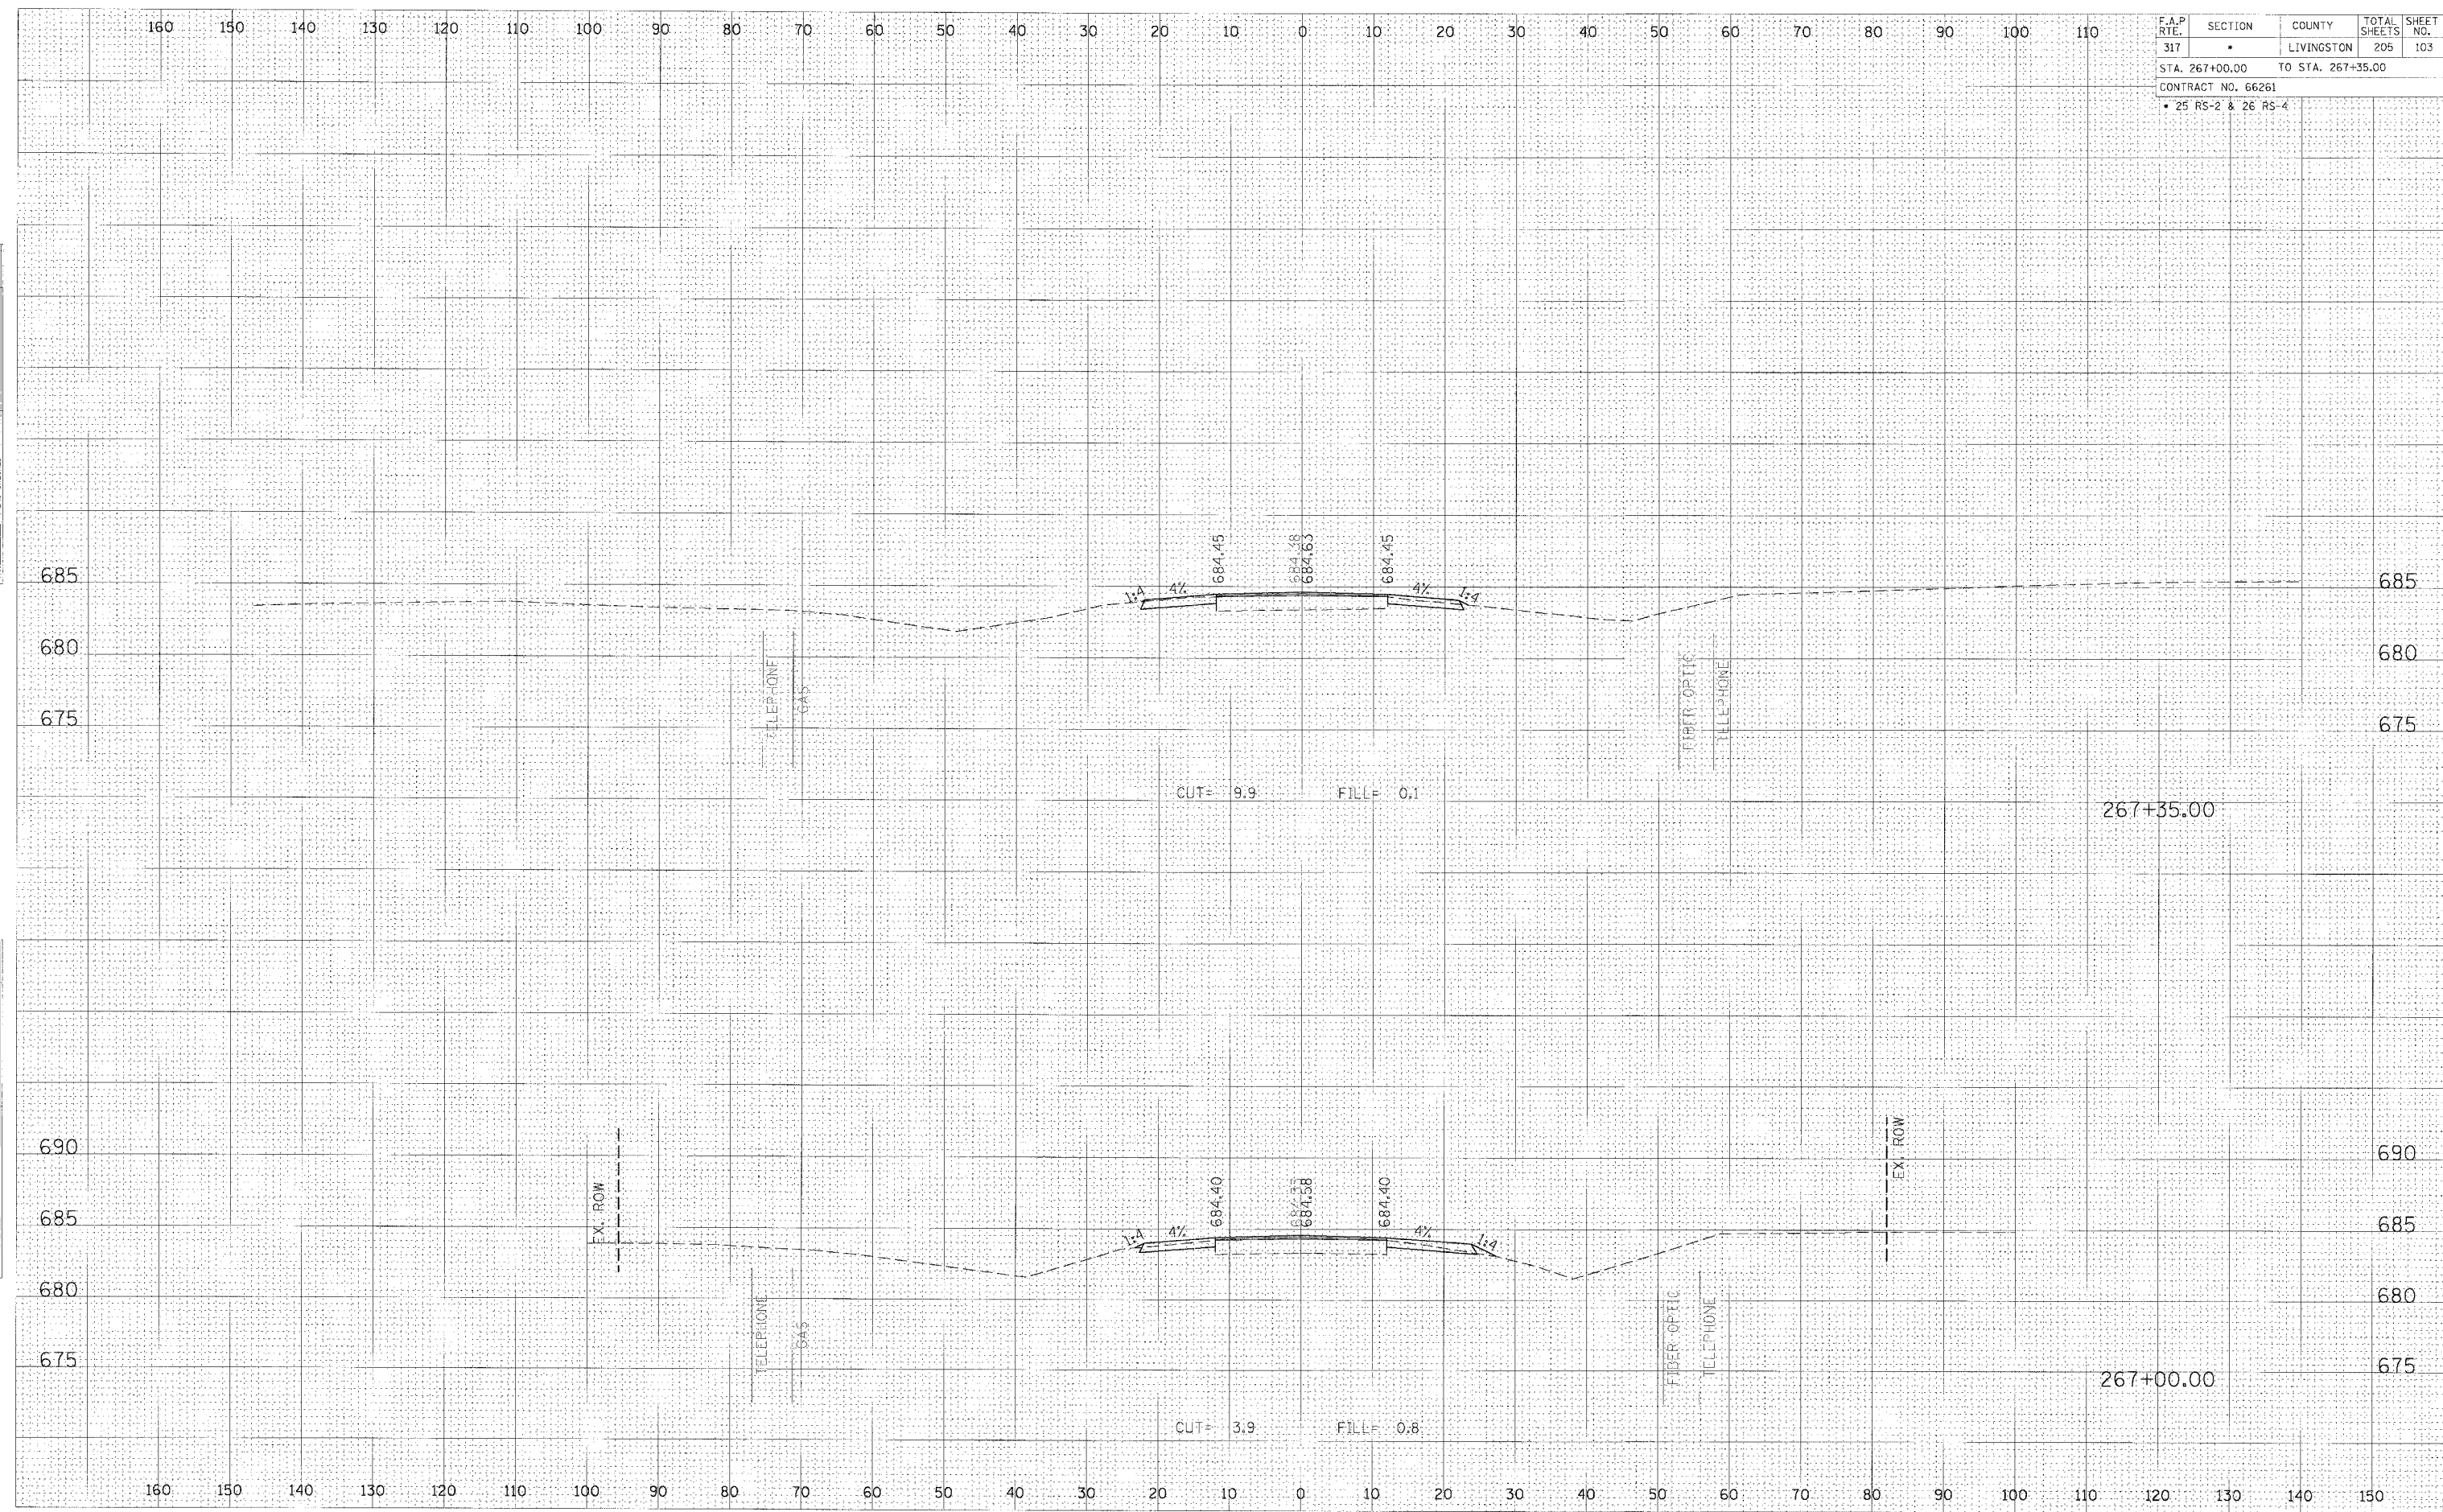

CROSS SECTION, STA 267+00.00 TO 267+35.00, FAP 317 (US ROUTE 24)