


F.A.P. RTE.	SECTION	COUNTY	TOTAL SHEETS	SHEET NO.
317	*	LIVINGSTON	205	121
STA. 283+00.00		TO STA. 283+50.00		
CONTRACT NO. 66261				
• 25 RS-2 & 26 RS-4				

FINAL SURVEY	BY	DATE
SURVEYED		
FIELD		
NOTE BOOK		
AREAS CHECKED		
NO.		

ORIGINAL SURVEY	BY	DATE
SURVEYED		
FIELD		
NOTE BOOK		
AREAS CHECKED		
NO.		

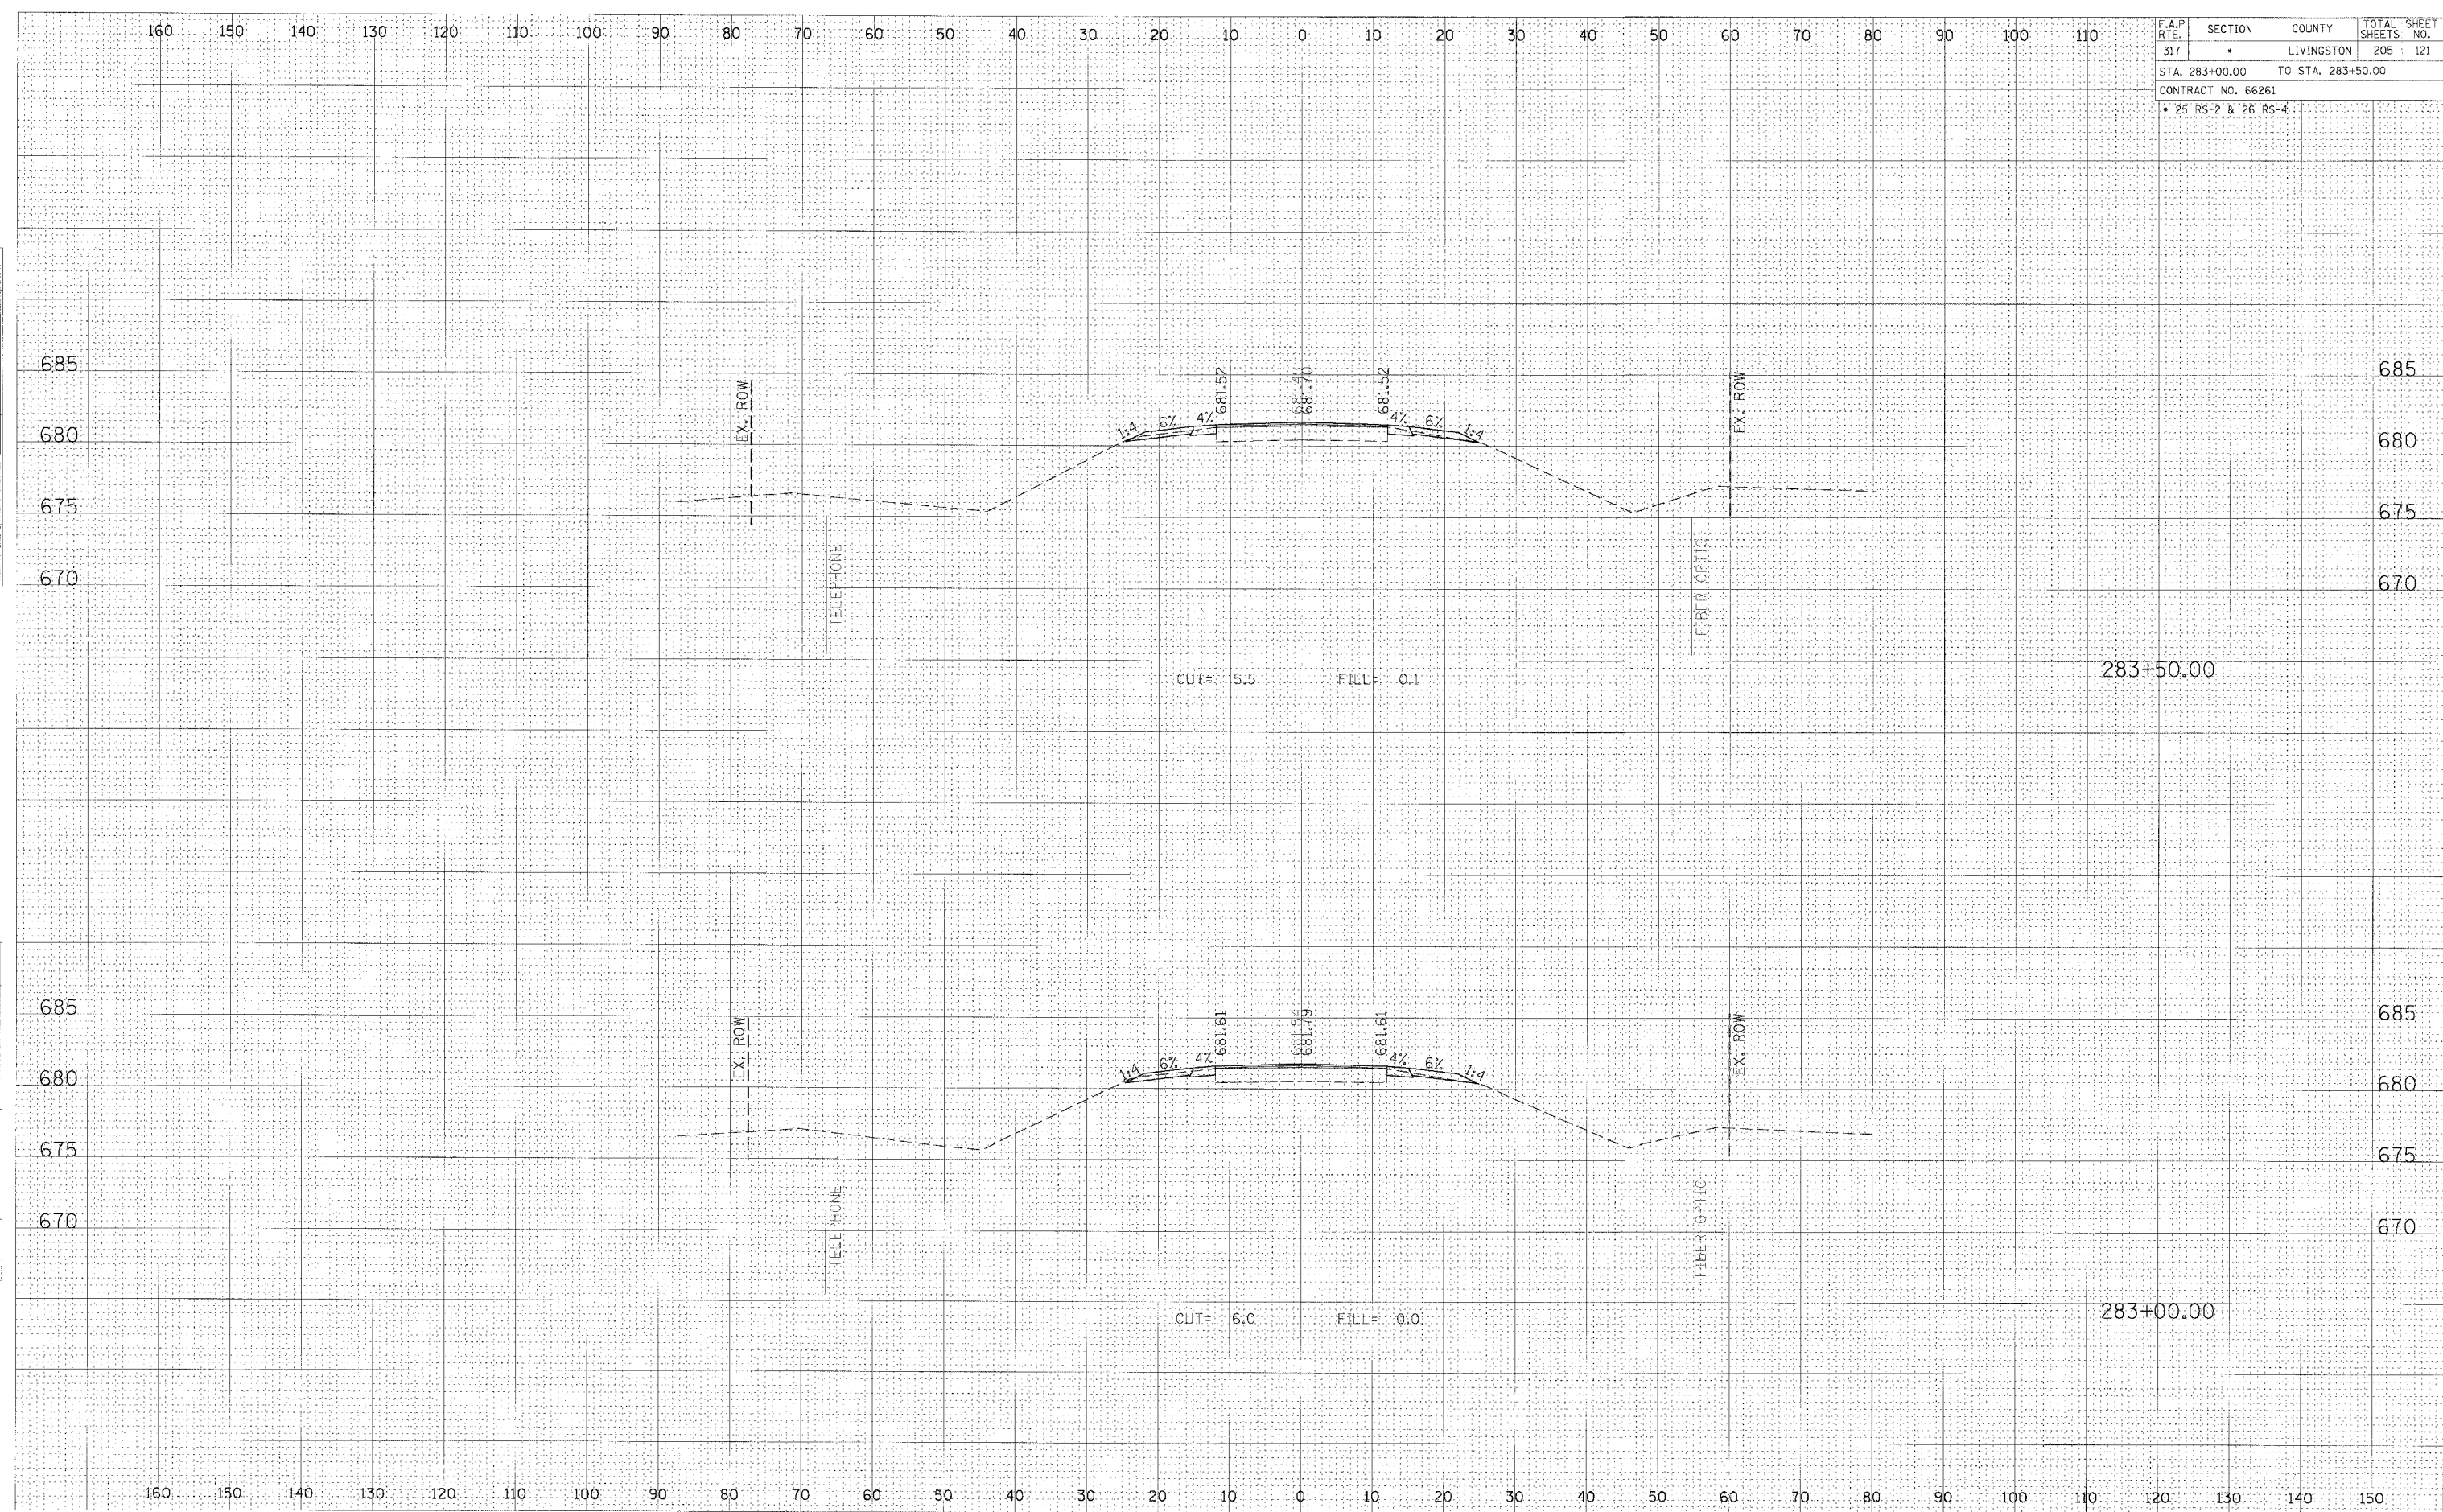

CROSS SECTION, STA 283+00.00 TO 283+50.00, FAP 317 (US ROUTE 24)