


F.A.P. RTE.	SECTION	COUNTY	TOTAL SHEETS	SHEET NO.
317	*	LIVINGSTON	205	123
STA. 285+00.00 TO STA. 285+50.00				
CONTRACT NO. 66261				
* 25 RS-2 & 26 RS-4				

FINAL SURVEY	DATE
SURVEYED	BY
NOTED	DATE
TRIP	BY
PLATT	DATE
AREAS CHECKED	

ORIGINAL SURVEY	DATE
SURVEYED	BY
NOTED	DATE
TRIP	BY
PLATT	DATE
AREAS CHECKED	

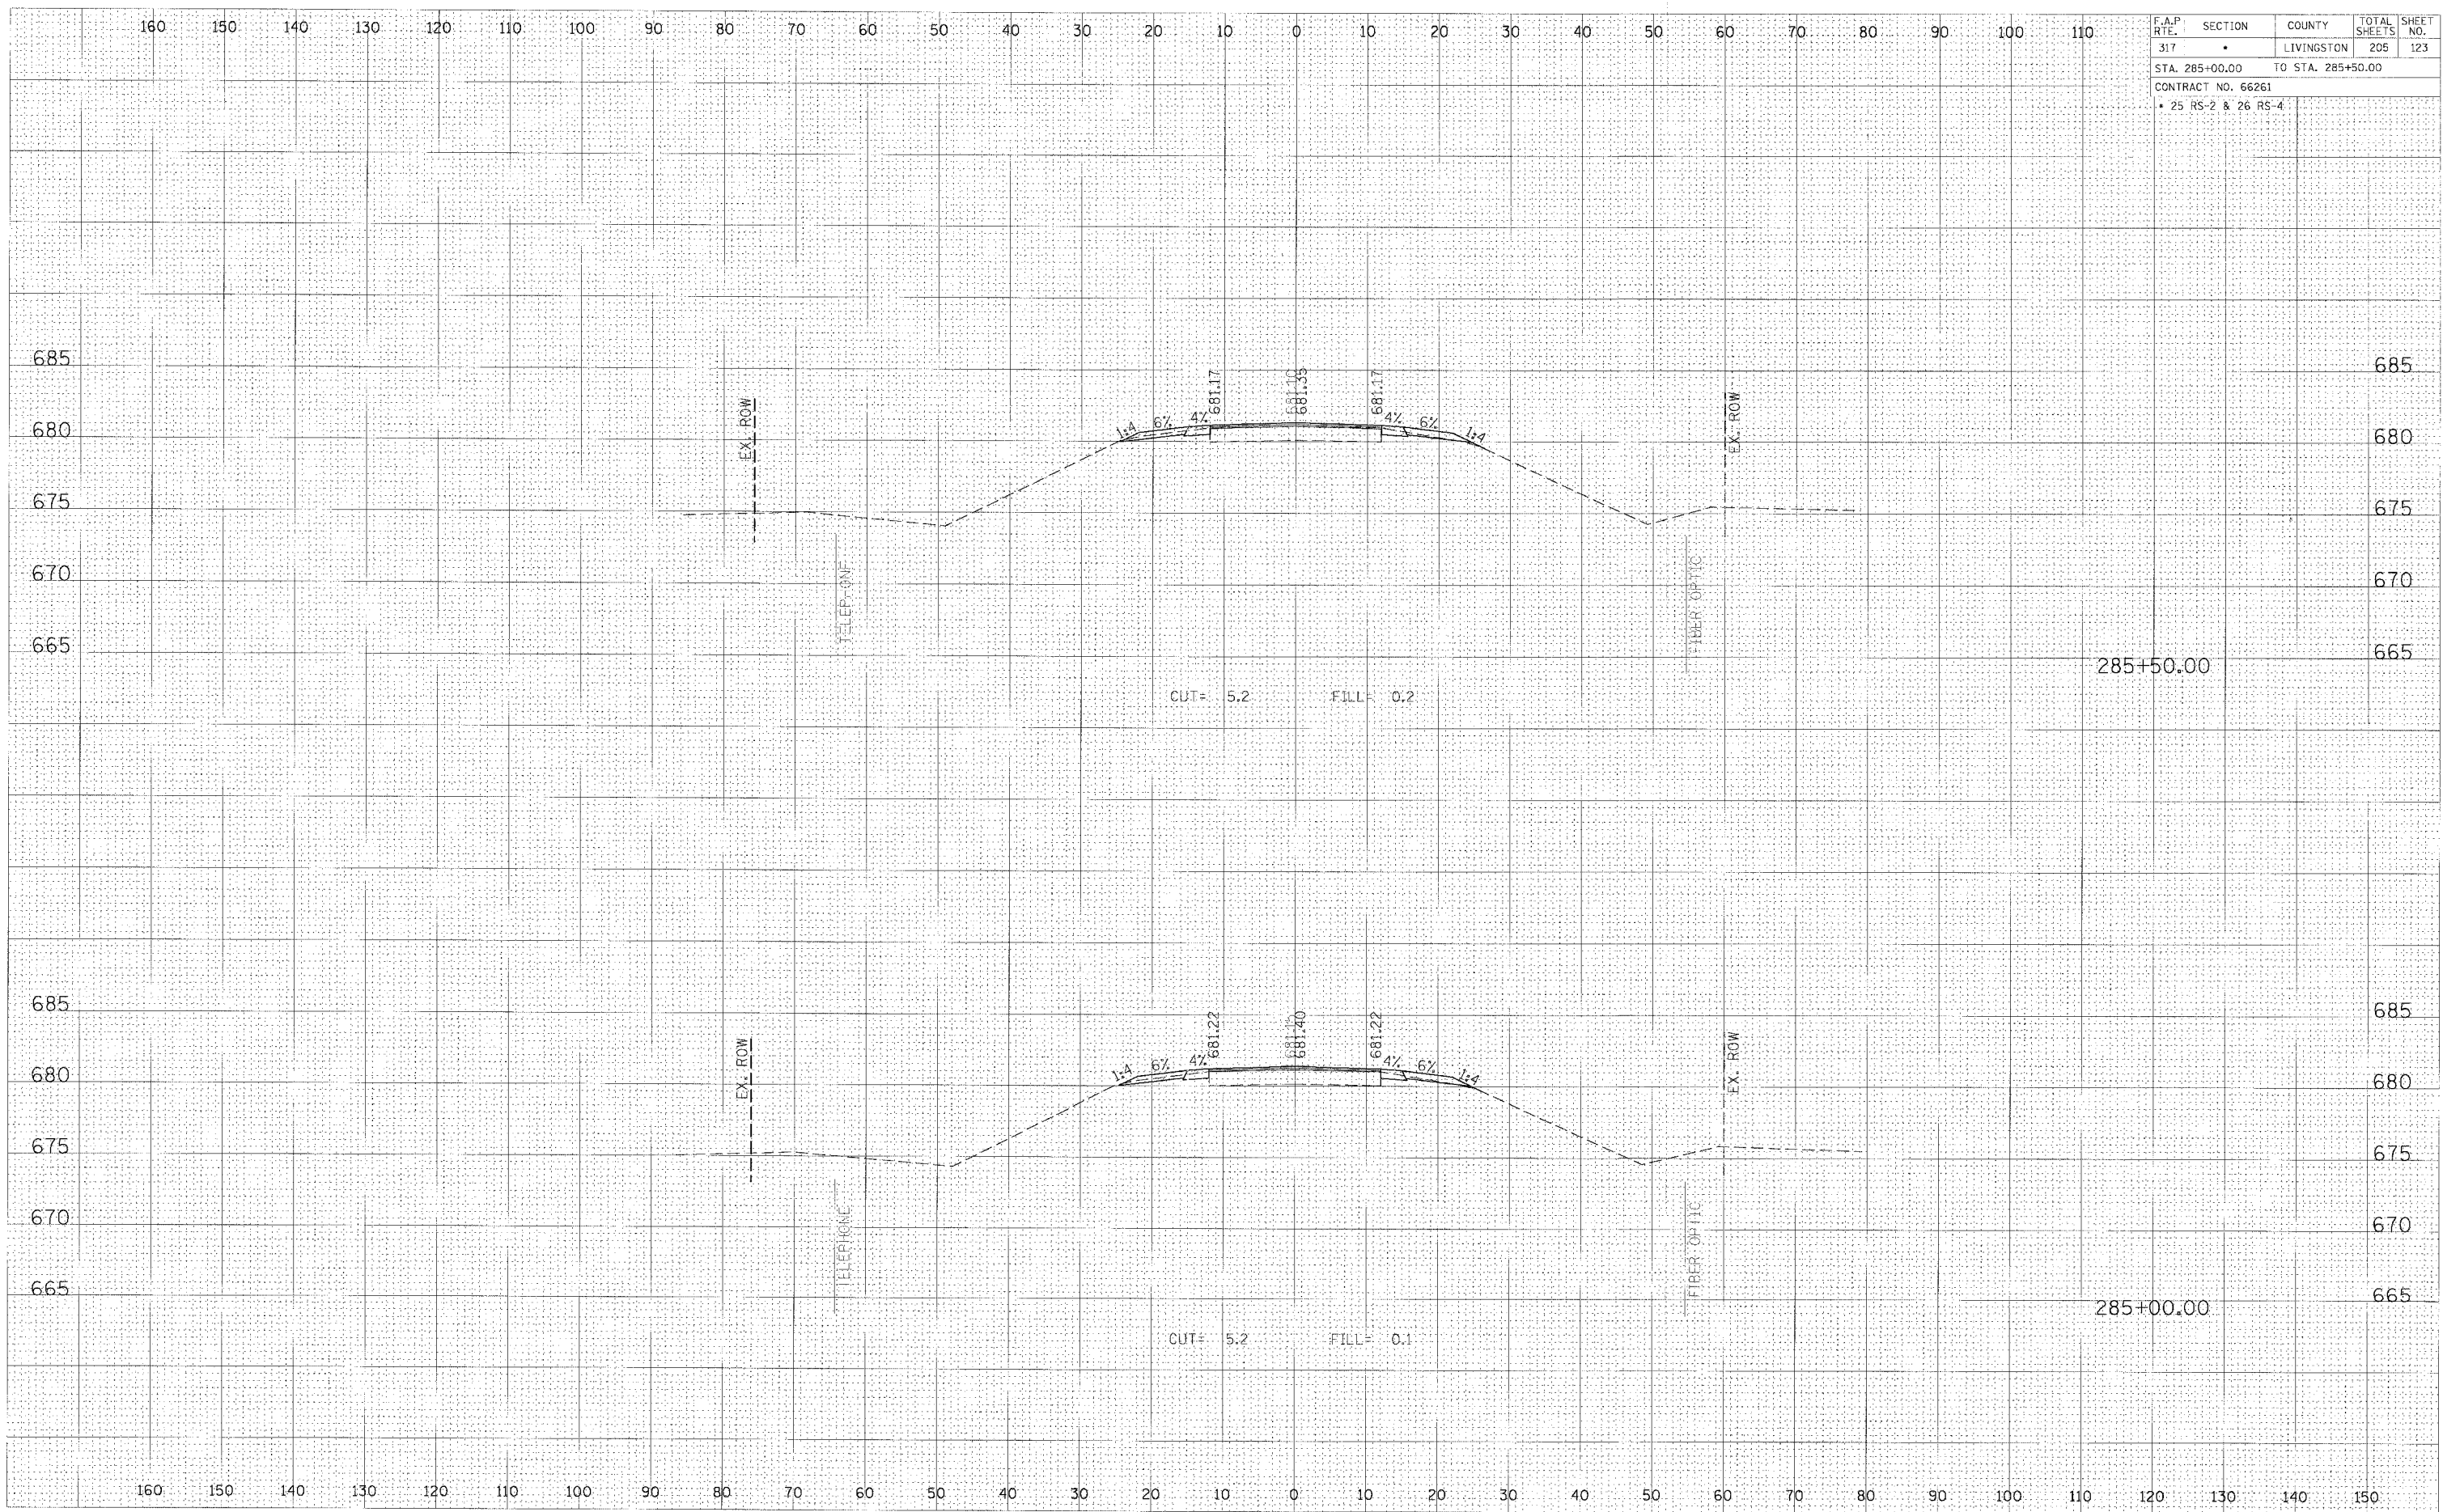

CROSS SECTION, STA 285+00.00 TO 285+50.00, FAP 317 (US ROUTE 24)