


F.A.P. RTE.	SECTION	COUNTY	TOTAL SHEETS	SHEET NO.
317		LIVINGSTON	205	127
STA. 288+75.50		TO STA. 288+89.10		
CONTRACT NO. 66261				
• 25 RS-2 & 26 RS-4				

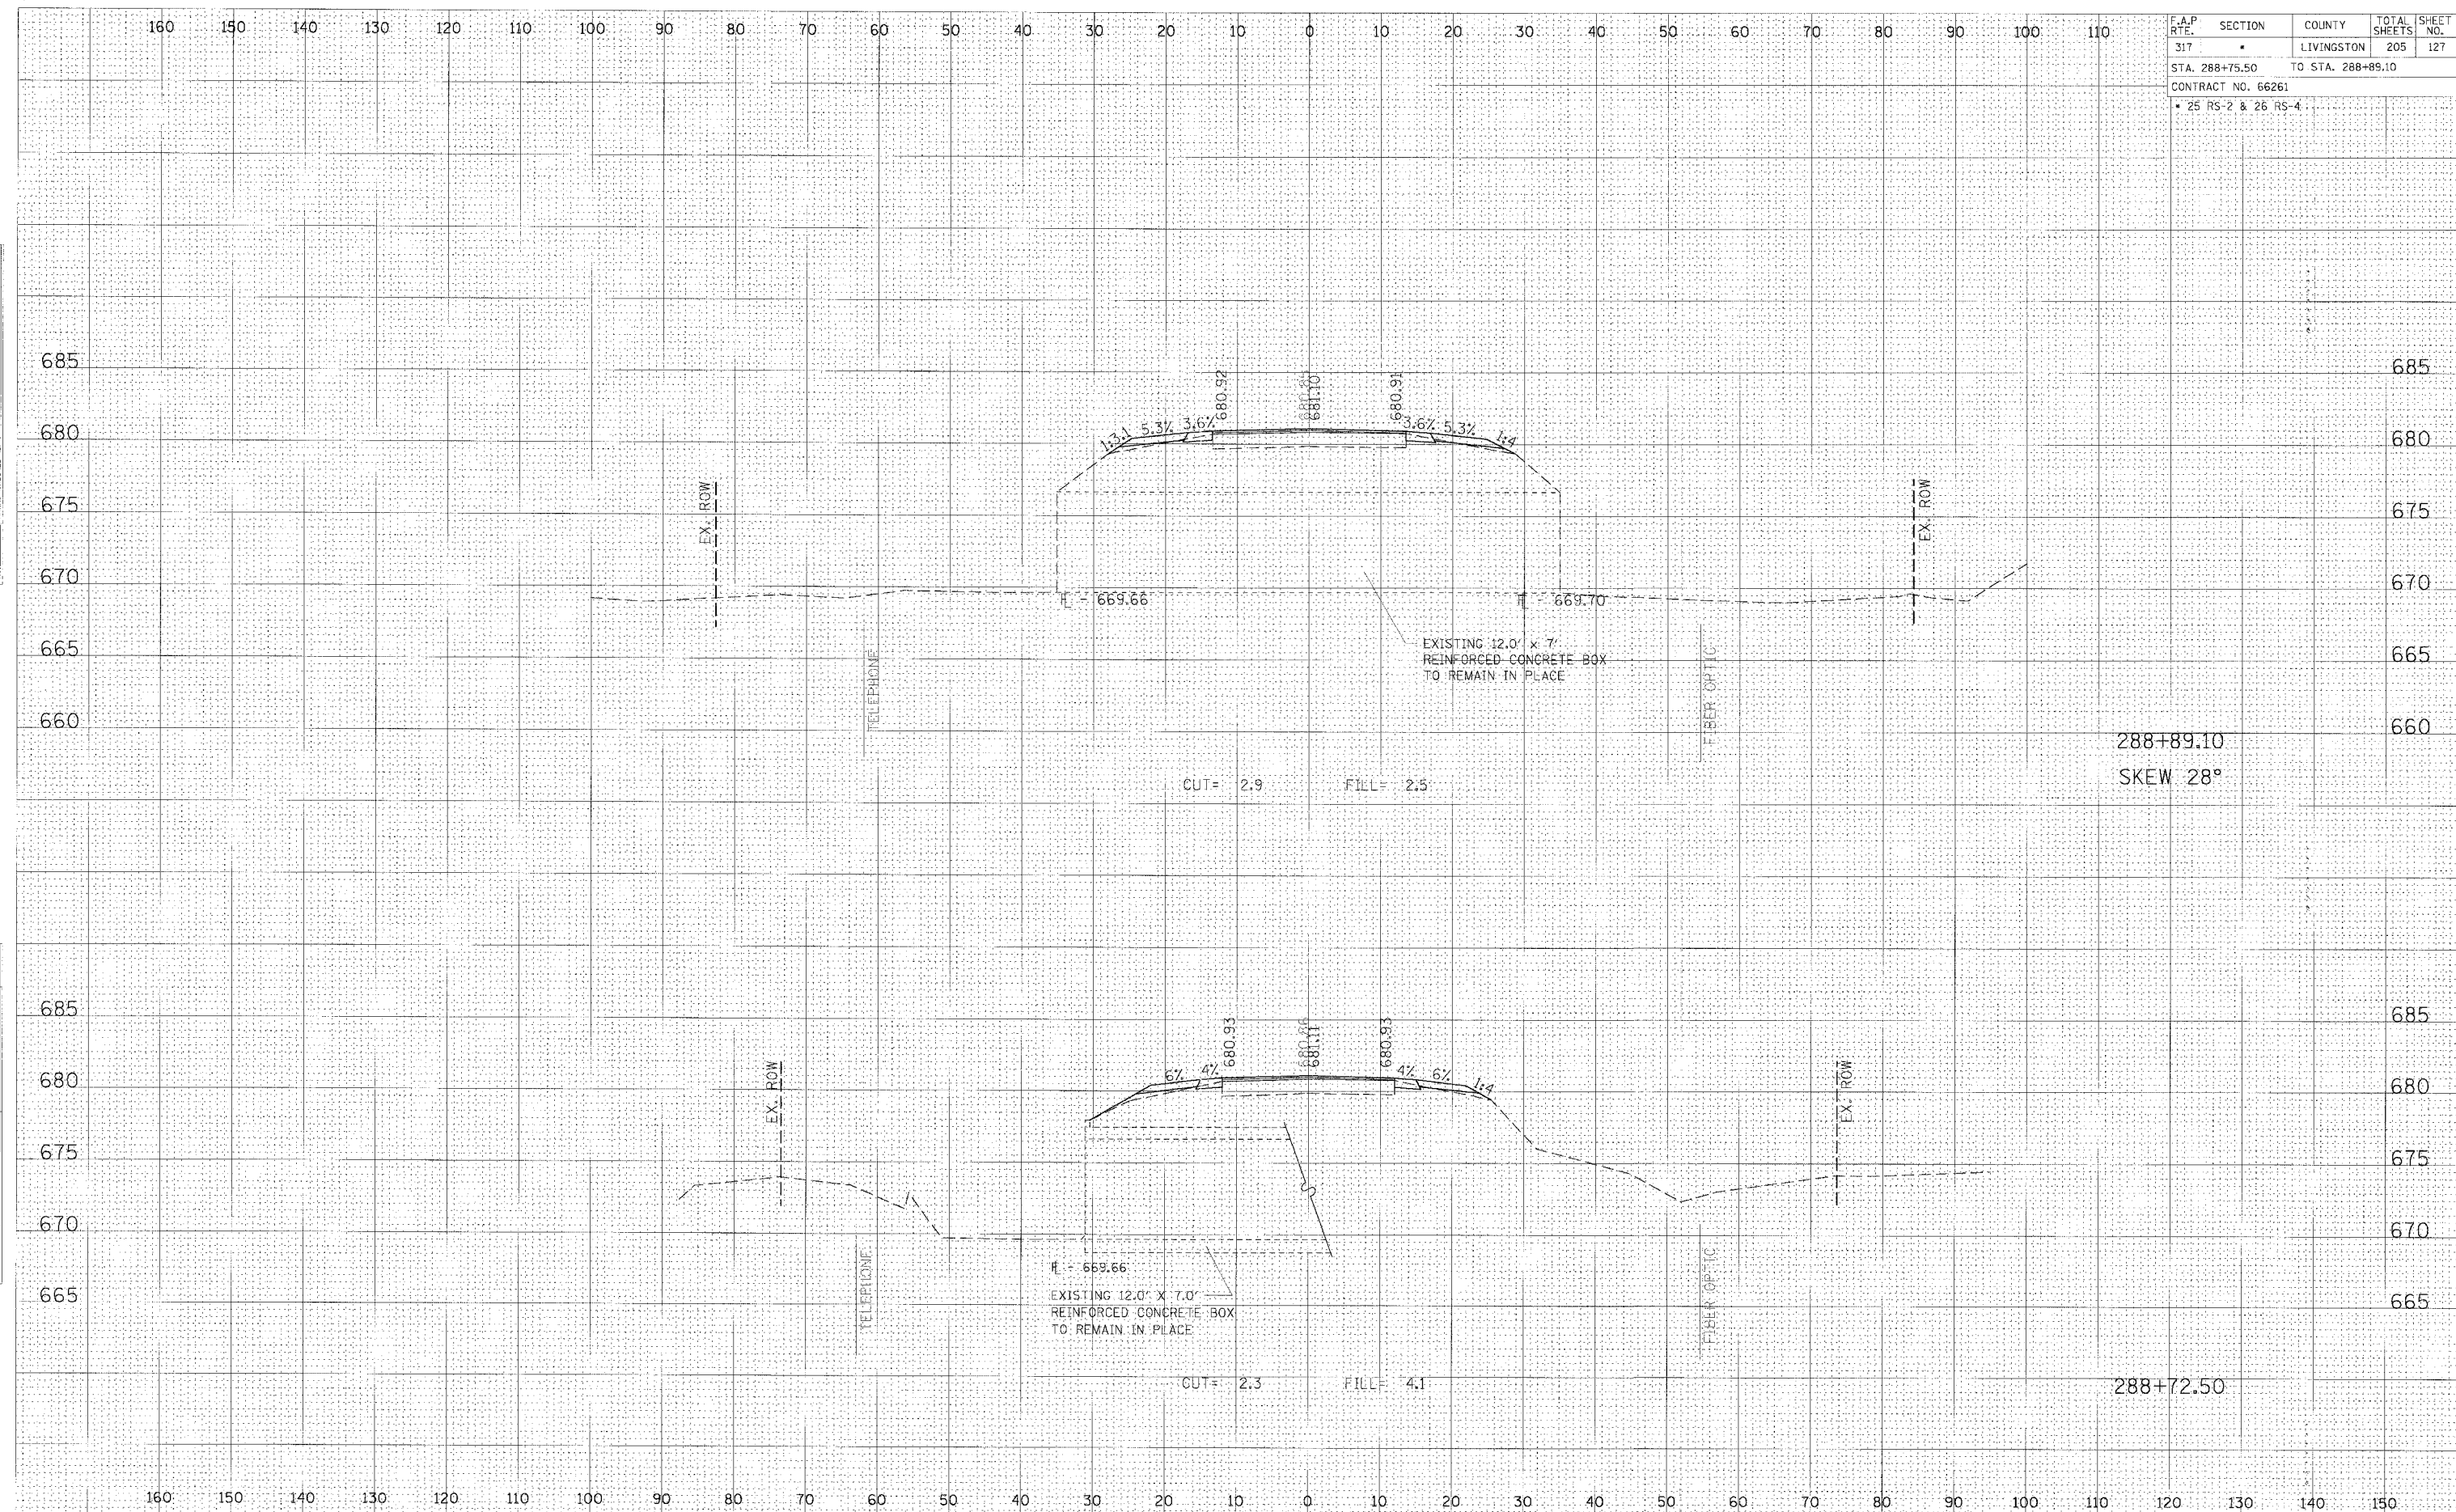

FINAL SURVEY
 DATE: _____
 BY: _____
 CHECKED: _____
 NO. _____

ORIGINAL SURVEY
 DATE: _____
 BY: _____
 CHECKED: _____
 NO. _____

CROSS SECTION, STA 288+72.50 TO 288+89.10, FAP 317 (US ROUTE 24)