


F.A.P. RTE.	SECTION	COUNTY	TOTAL SHEETS	SHEET NO.
317		LIVINGSTON	205	129
STA. 290+00.00 TO STA. 290+26.77			CONTRACT NO. 66261	
• 25 RS-2 & 26 RS-4				

DATE	
BY	
FINAL SURVEY	
SUBMITTED	
NOTE BOOK	
AREAS CHECKED	

DATE	
BY	
ORIGINAL SURVEY	
SUBMITTED	
NOTE BOOK	
AREAS CHECKED	

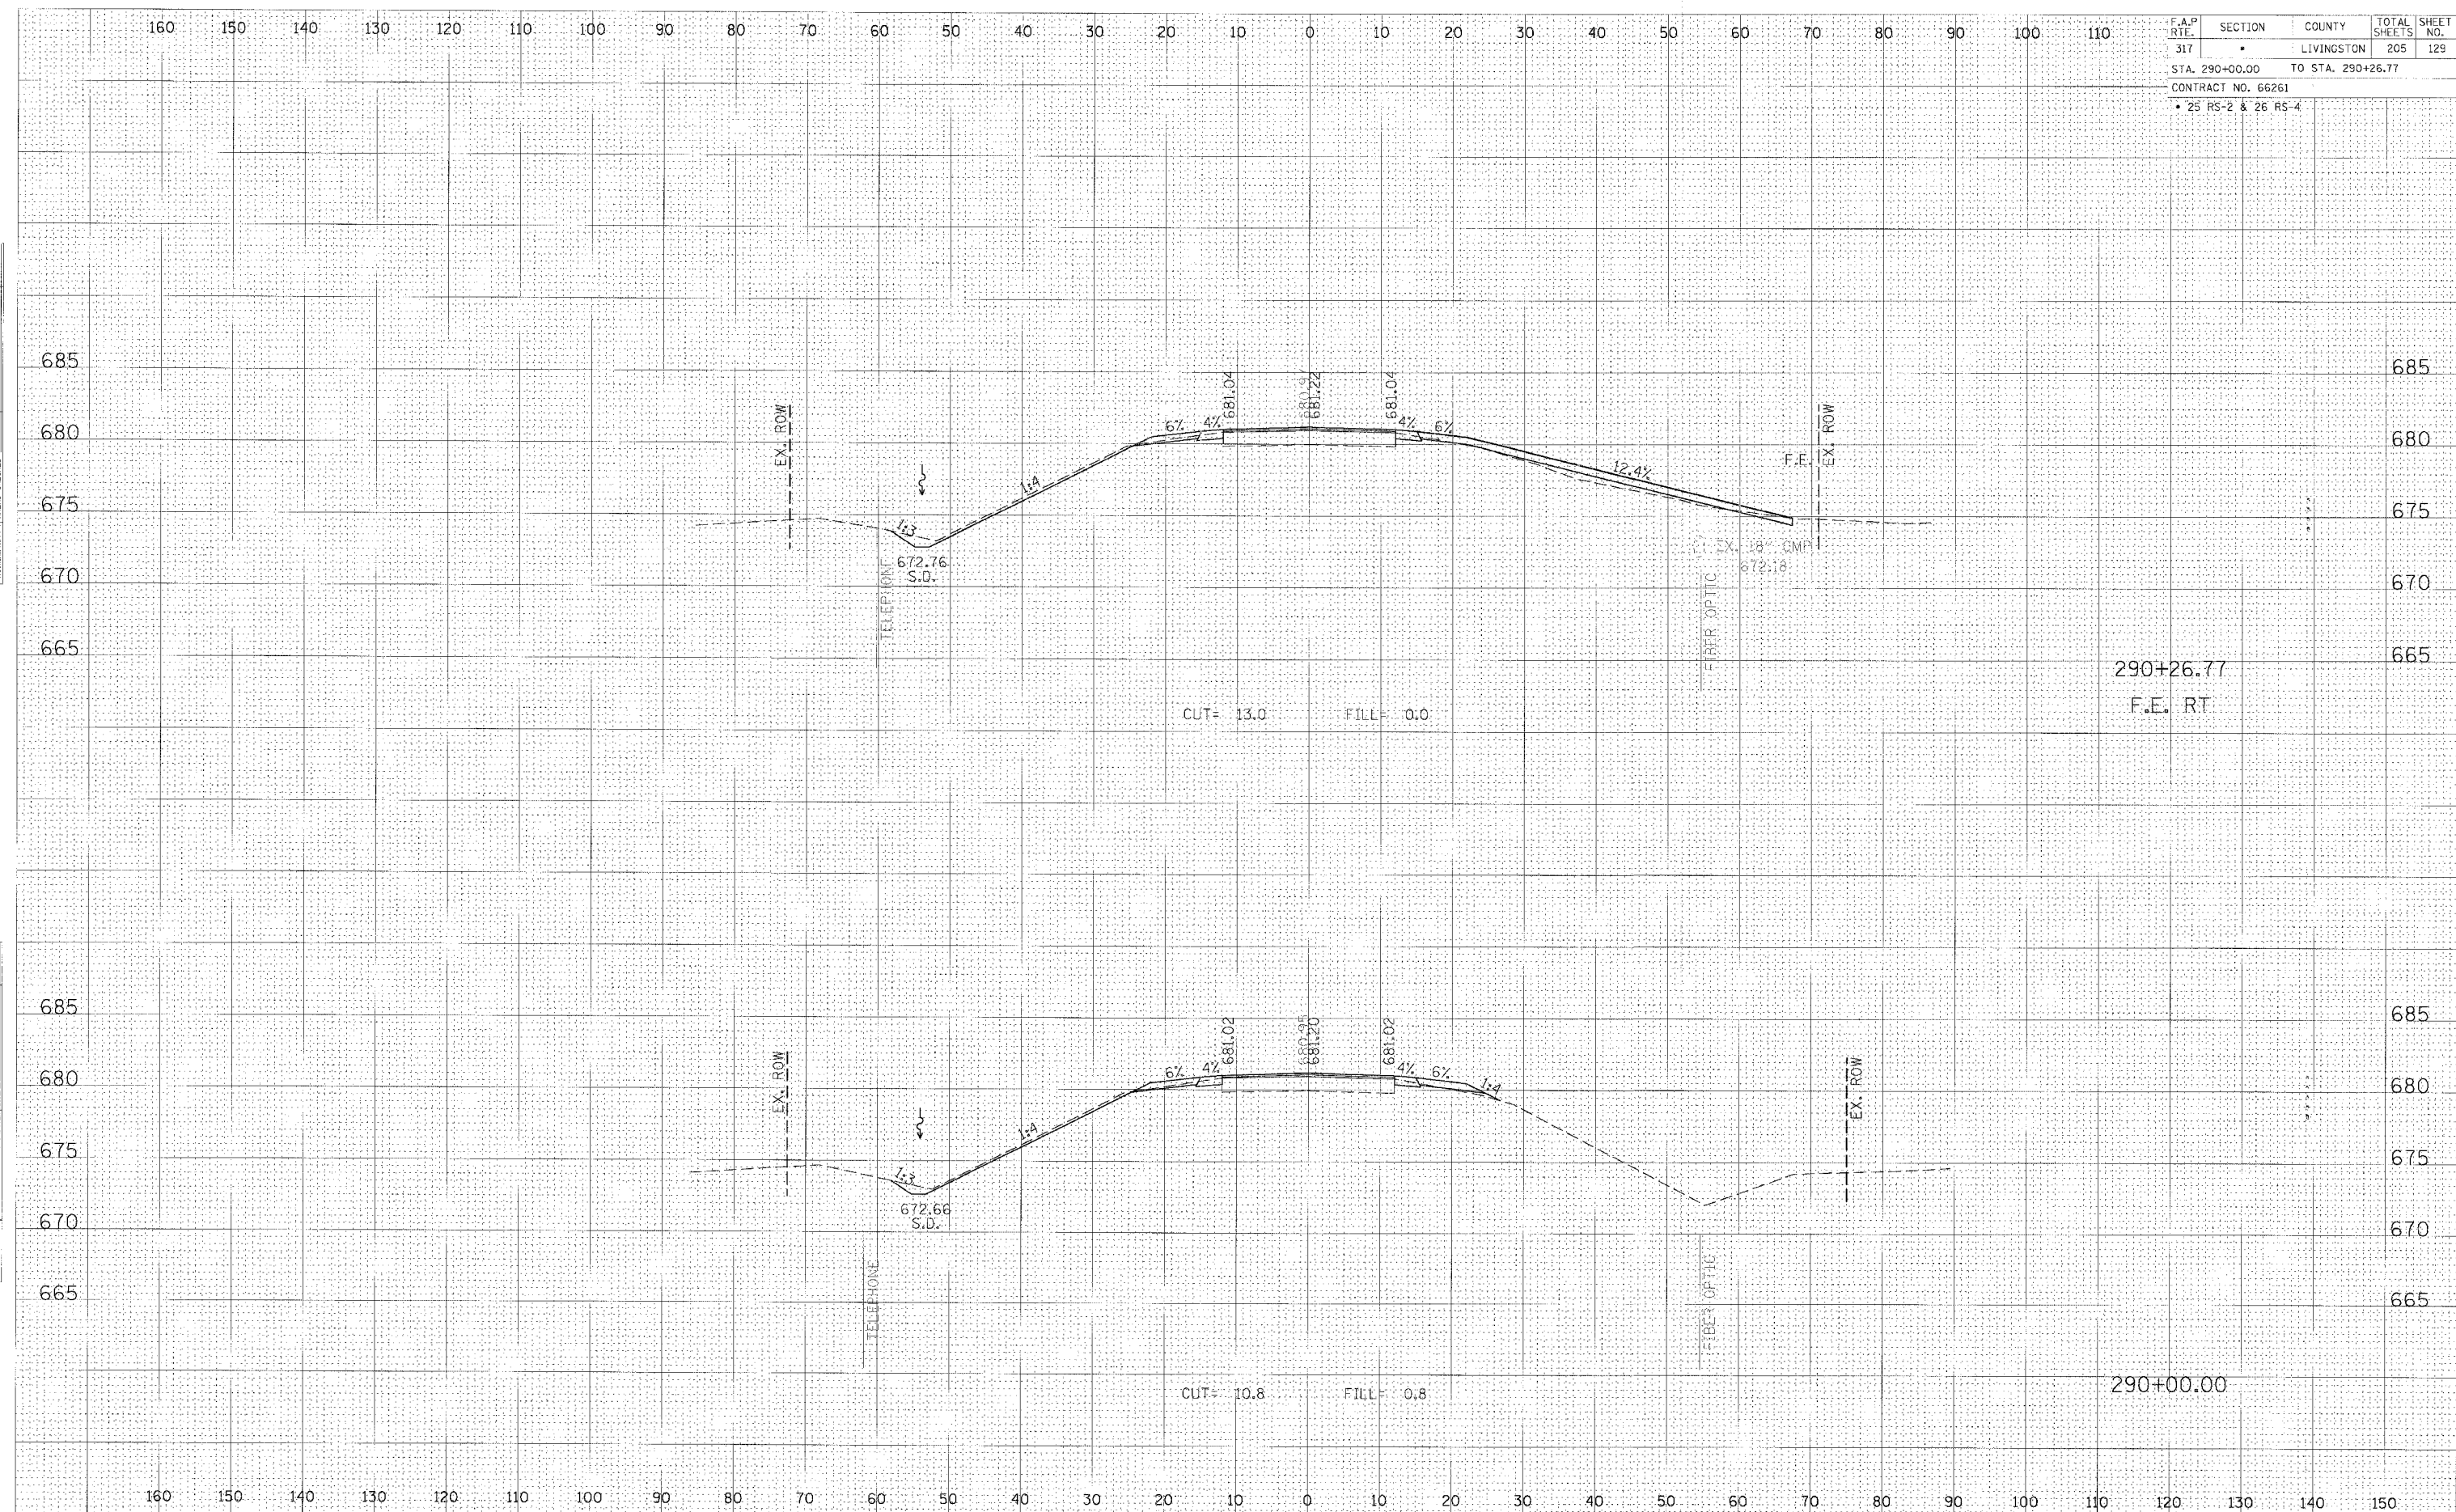

CROSS SECTION, STA 290+00.00 TO 290+26.77, FAP 317 (US ROUTE 24)