


F.A.P. RTE.	SECTION	COUNTY	TOTAL SHEETS	SHEET NO.
317	•	LIVINGSTON	205	138
STA. 297+00.00		TO STA. 297+50.00		
CONTRACT NO. 66261				
• 25 RS-2 & 26 RS-4				

BY: \_\_\_\_\_ DATE: \_\_\_\_\_  
 SURVEYED BY: \_\_\_\_\_  
 CHECKED BY: \_\_\_\_\_  
 FINAL SURVEY PLOTTED FROM NOTE BOOK AREAS CHECKED

BY: \_\_\_\_\_ DATE: \_\_\_\_\_  
 SURVEYED BY: \_\_\_\_\_  
 CHECKED BY: \_\_\_\_\_  
 ORIGINAL SURVEY PLOTTED FROM NOTE BOOK AREAS CHECKED

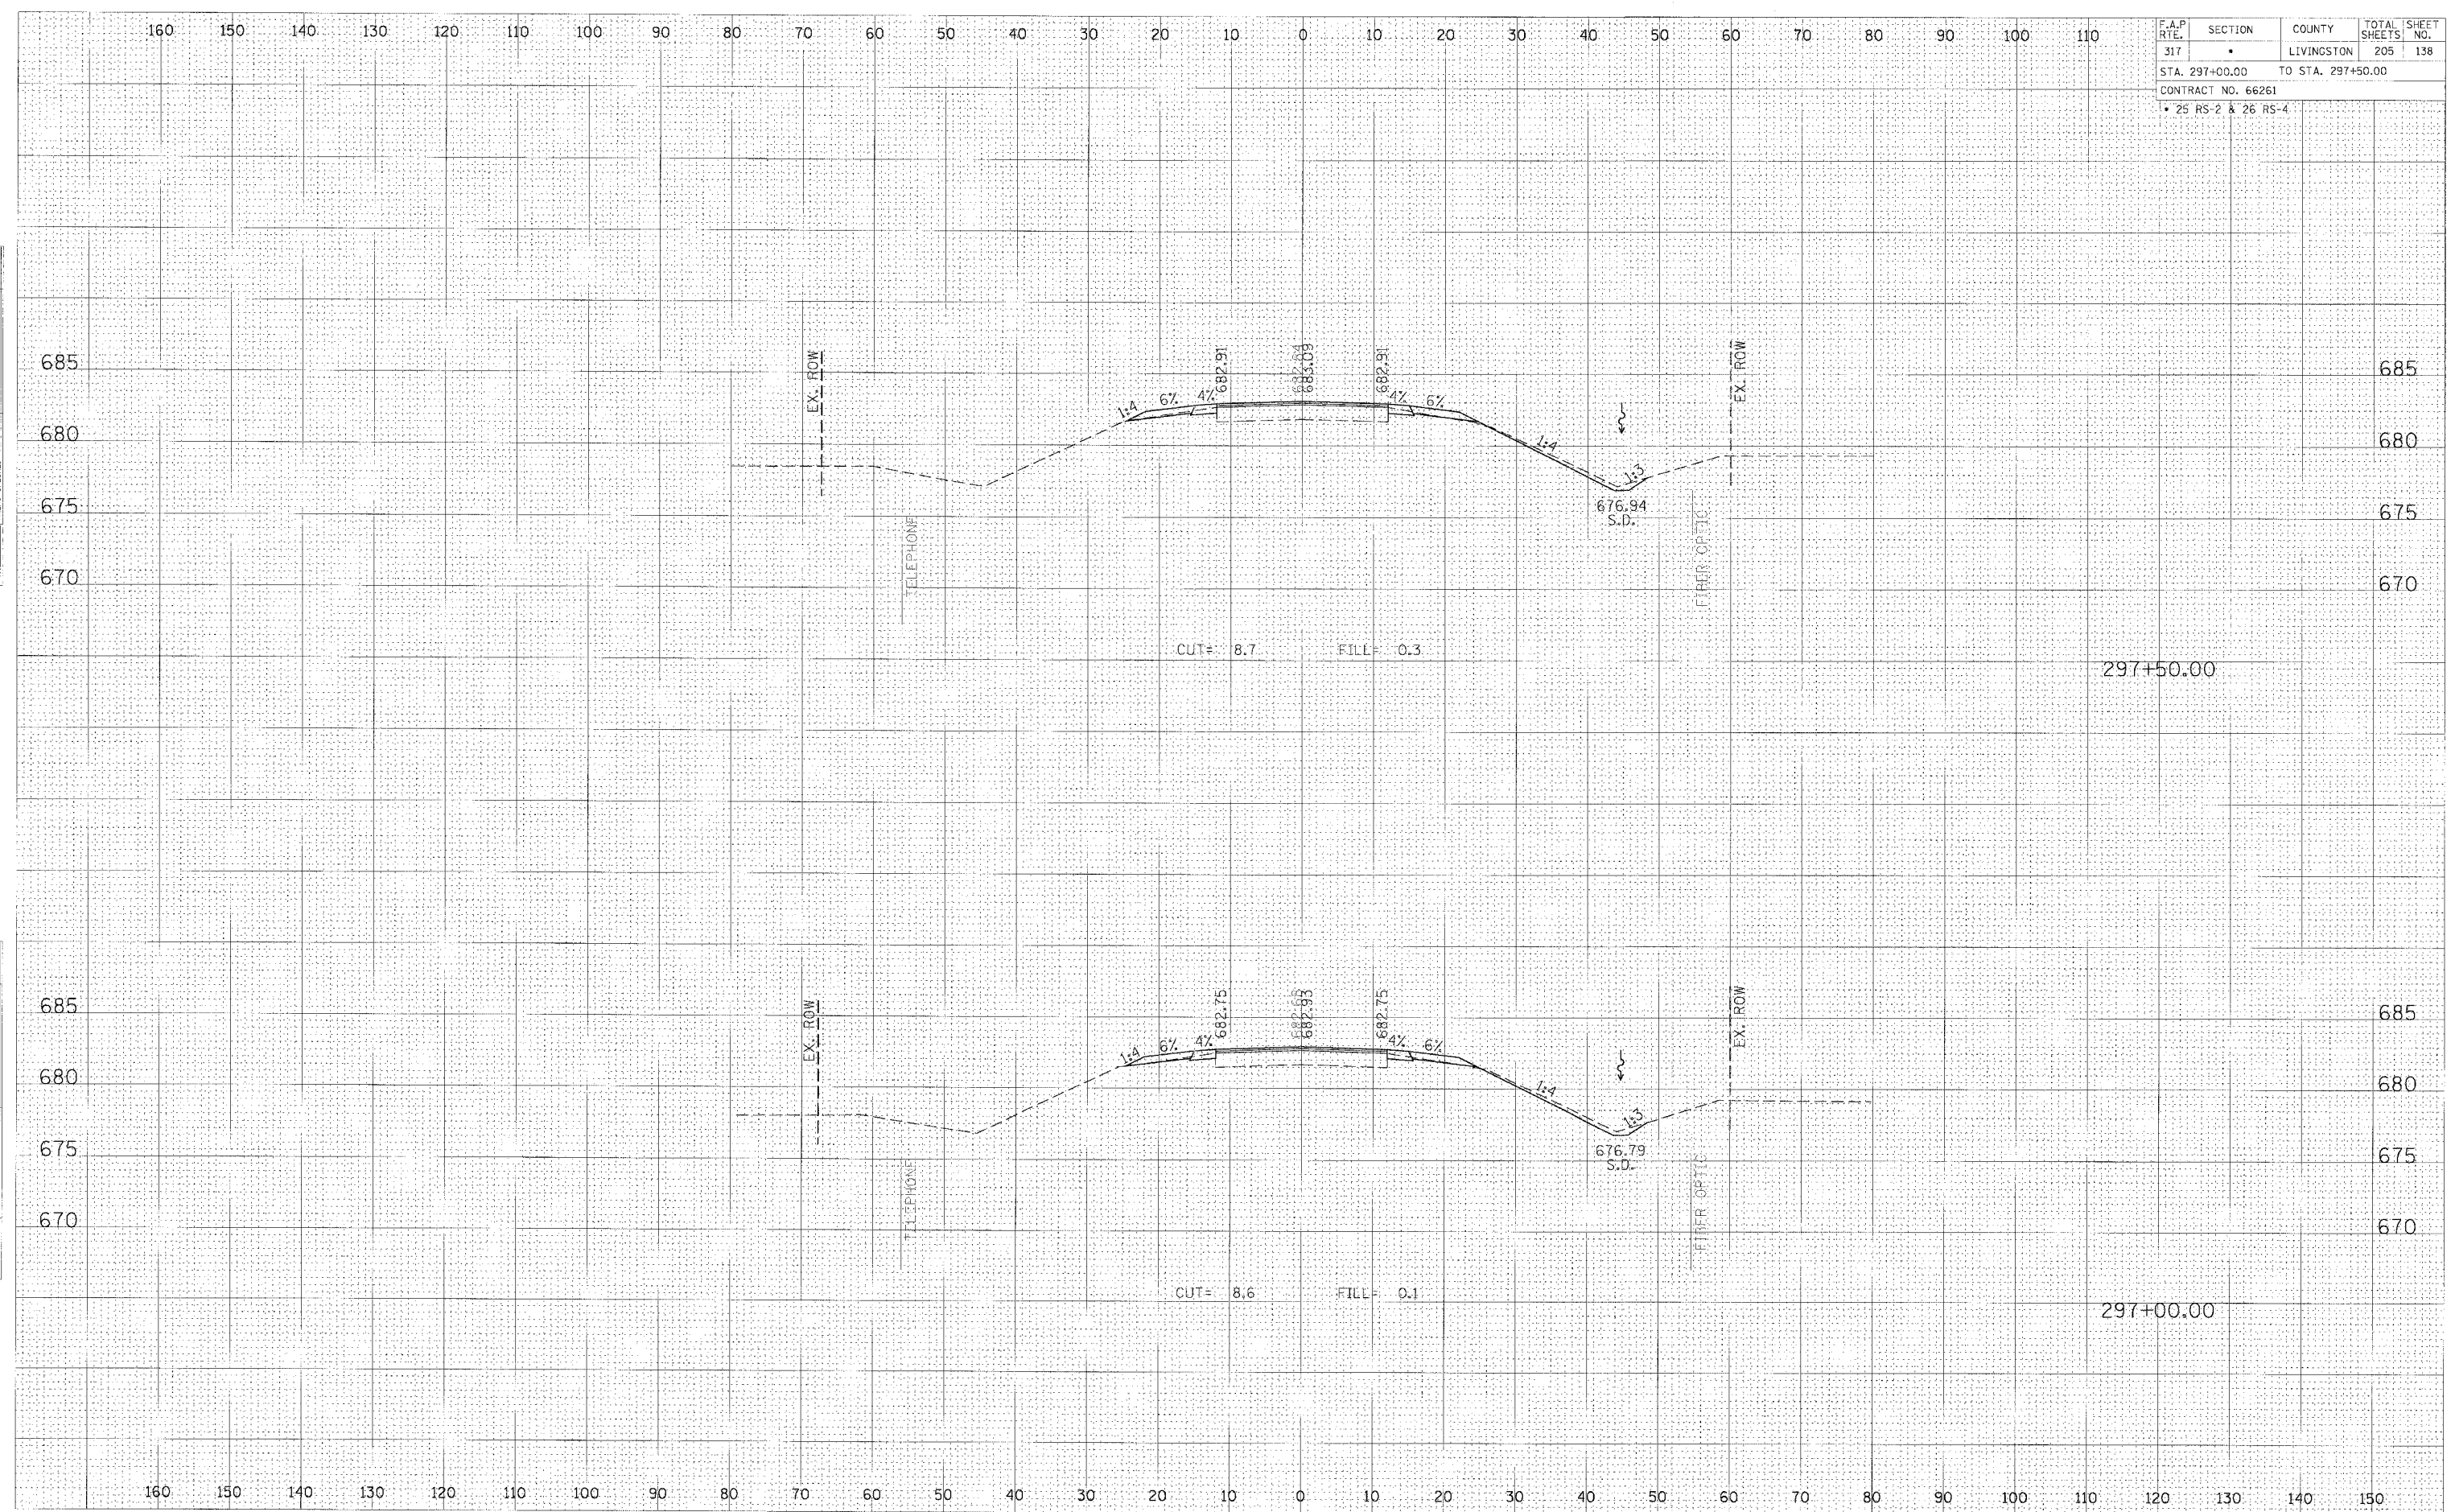

CROSS SECTION, STA 297+00.00 TO 297+50.00, FAP 317 (US ROUTE 24)