


F.A.P. RTE.	SECTION	COUNTY	TOTAL SHEETS	SHEET NO.
317	*	LIVINGSTON	205	141
STA. 299+50.00		TO STA. 300+00.00		
CONTRACT NO. 66261				
• 25 RS-2 & 26 RS-4				

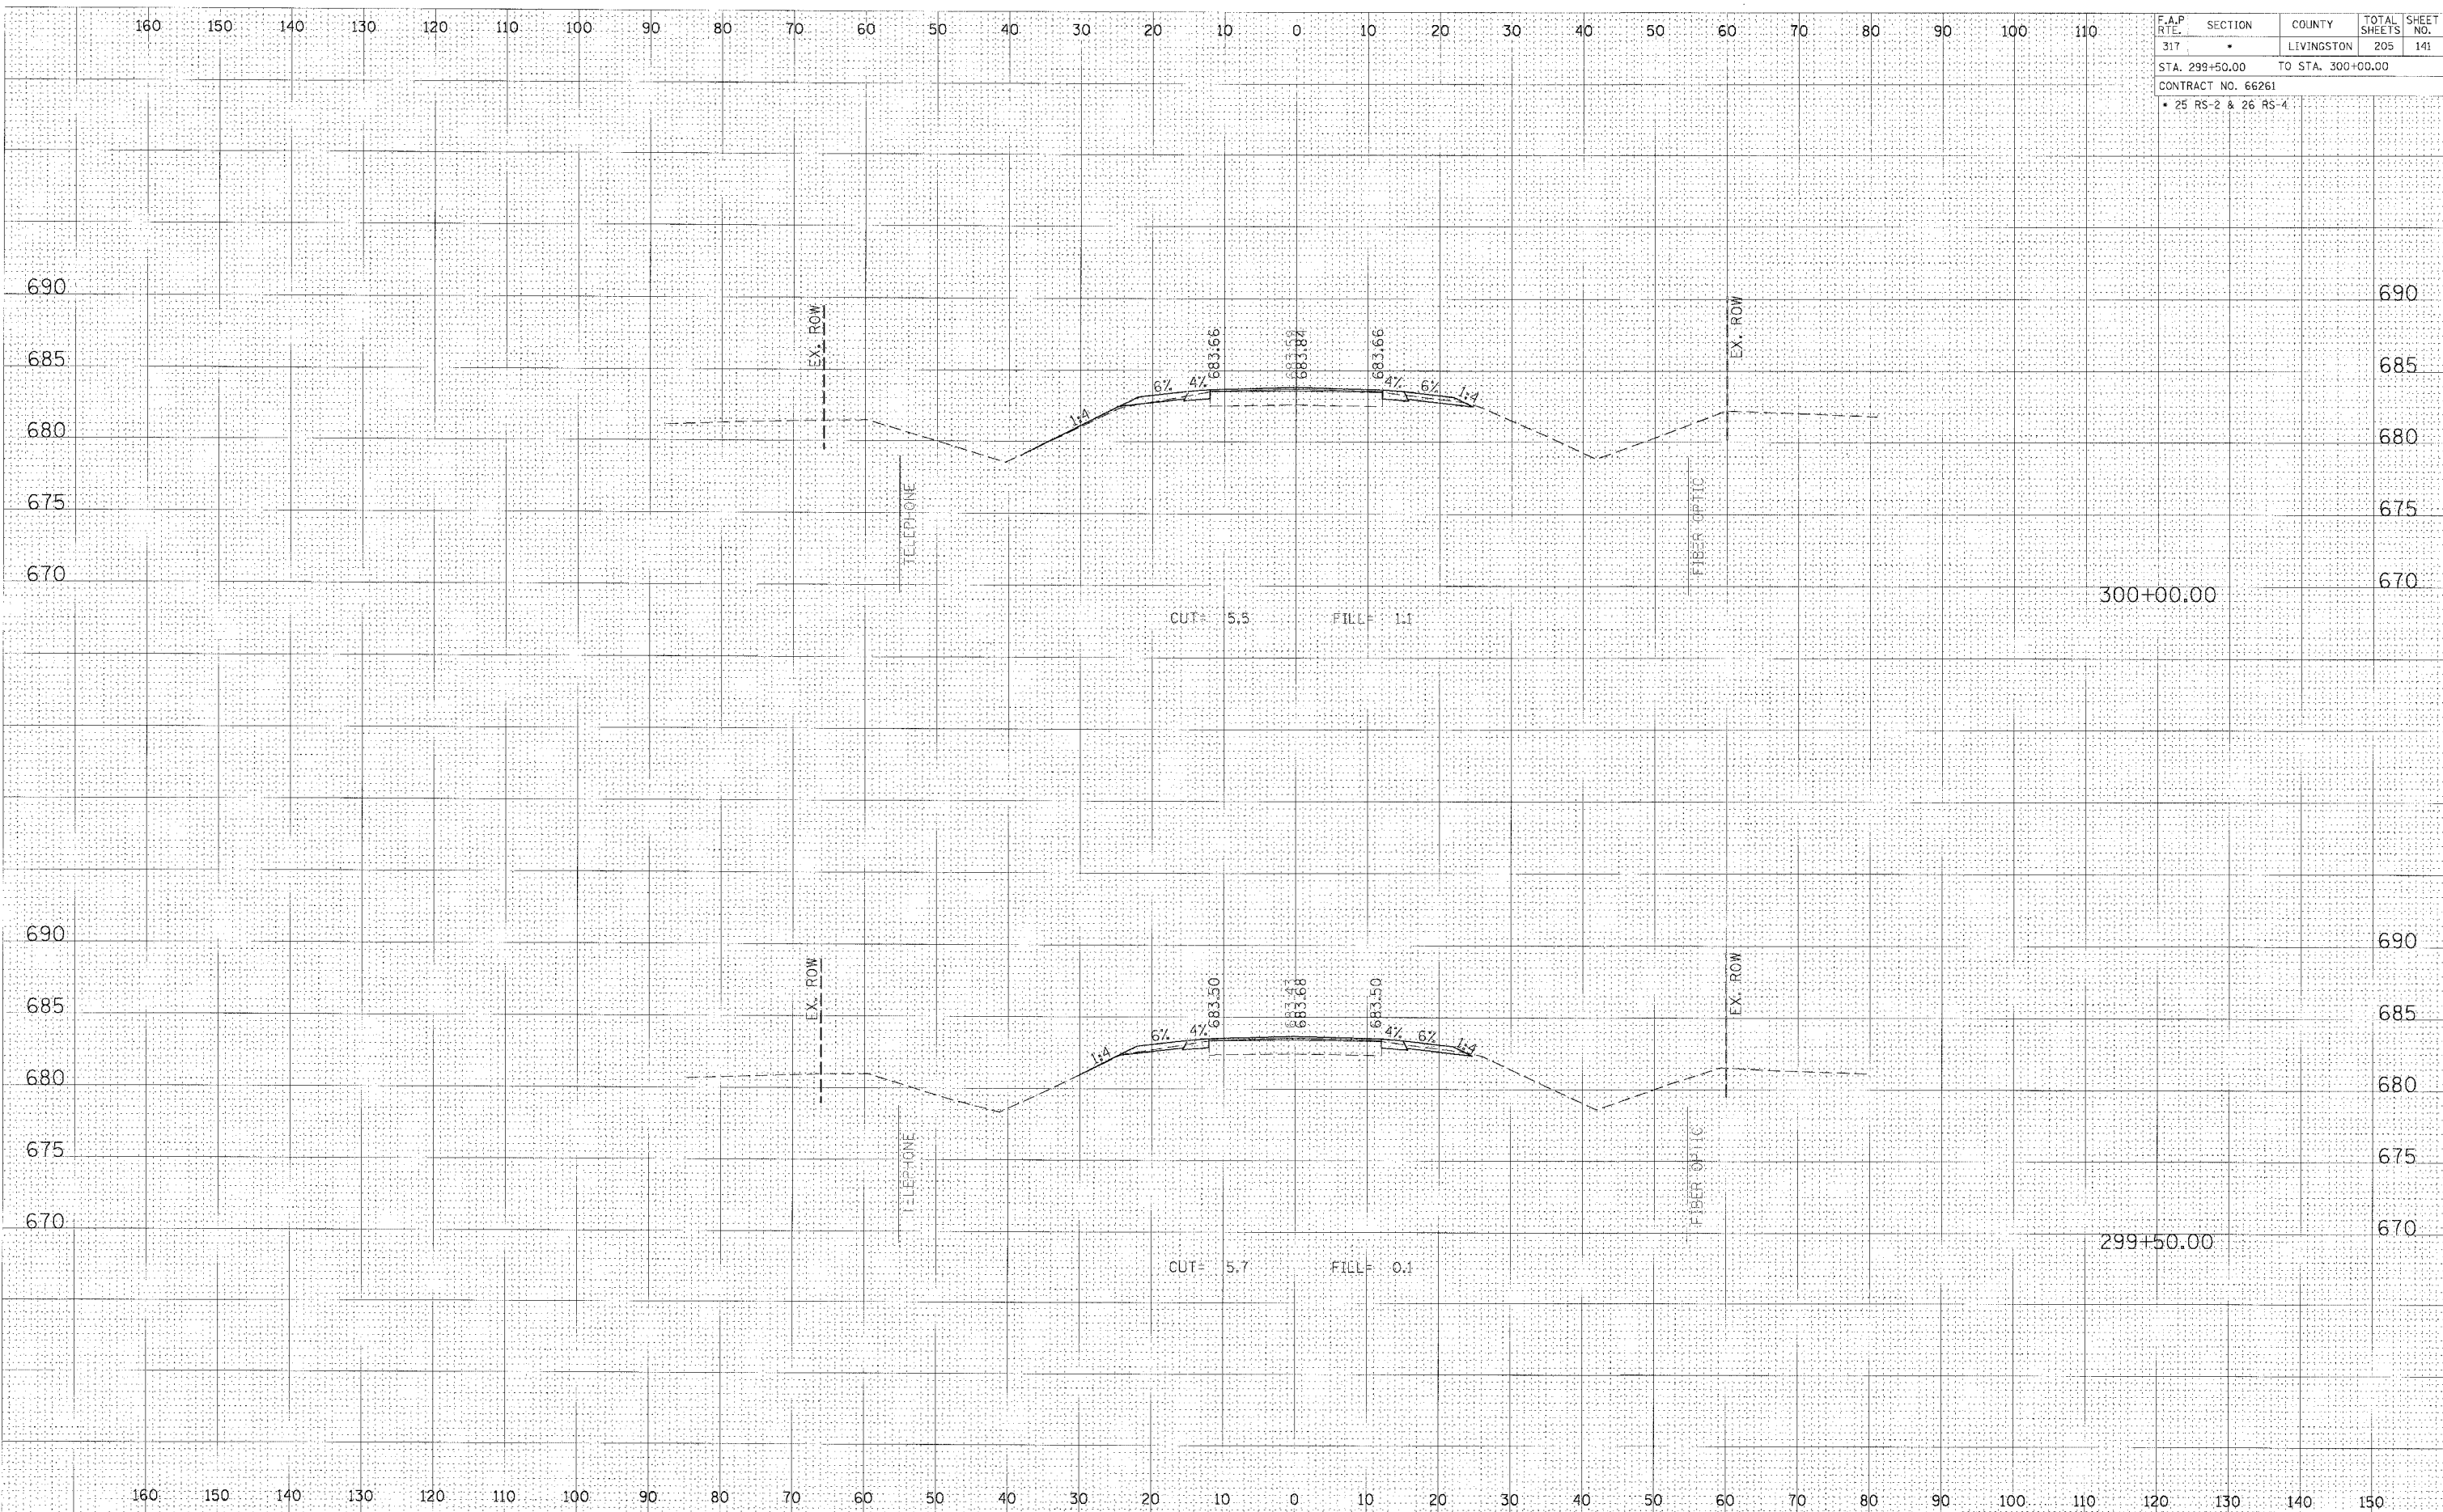

FINAL SURVEY DATE
 SURVEYED BY
 PLOTTED BY
 NOTE BOOK NO.
 AREAS CHECKED

ORIGINAL SURVEY DATE
 SURVEYED BY
 PLOTTED BY
 NOTE BOOK NO.
 AREAS CHECKED

CROSS SECTION, STA 299+50.00 TO 300+00.00, FAP 317 (US ROUTE 24)