


| F.A.P. RTE. | SECTION | COUNTY | TOTAL SHEETS | SHEET NO. |
|----------------------------------|---------|------------|--------------|-----------|
| 317 | | LIVINGSTON | 205 | 143 |
| STA. 301+50.00 TO STA. 302+00.00 | | | | |
| CONTRACT NO. 66261 | | | | |
| • 25 RS-2 & 26 RS-4 | | | | |

| FINAL SURVEY | DATE |
|---------------|------|
| SURVEYED | |
| PLOTTED | |
| NOTE BOOK | |
| AREAS | |
| AREAS CHECKED | |

| ORIGINAL SURVEY | DATE |
|-----------------|------|
| SURVEYED | |
| PLOTTED | |
| NOTE BOOK | |
| AREAS | |
| AREAS CHECKED | |

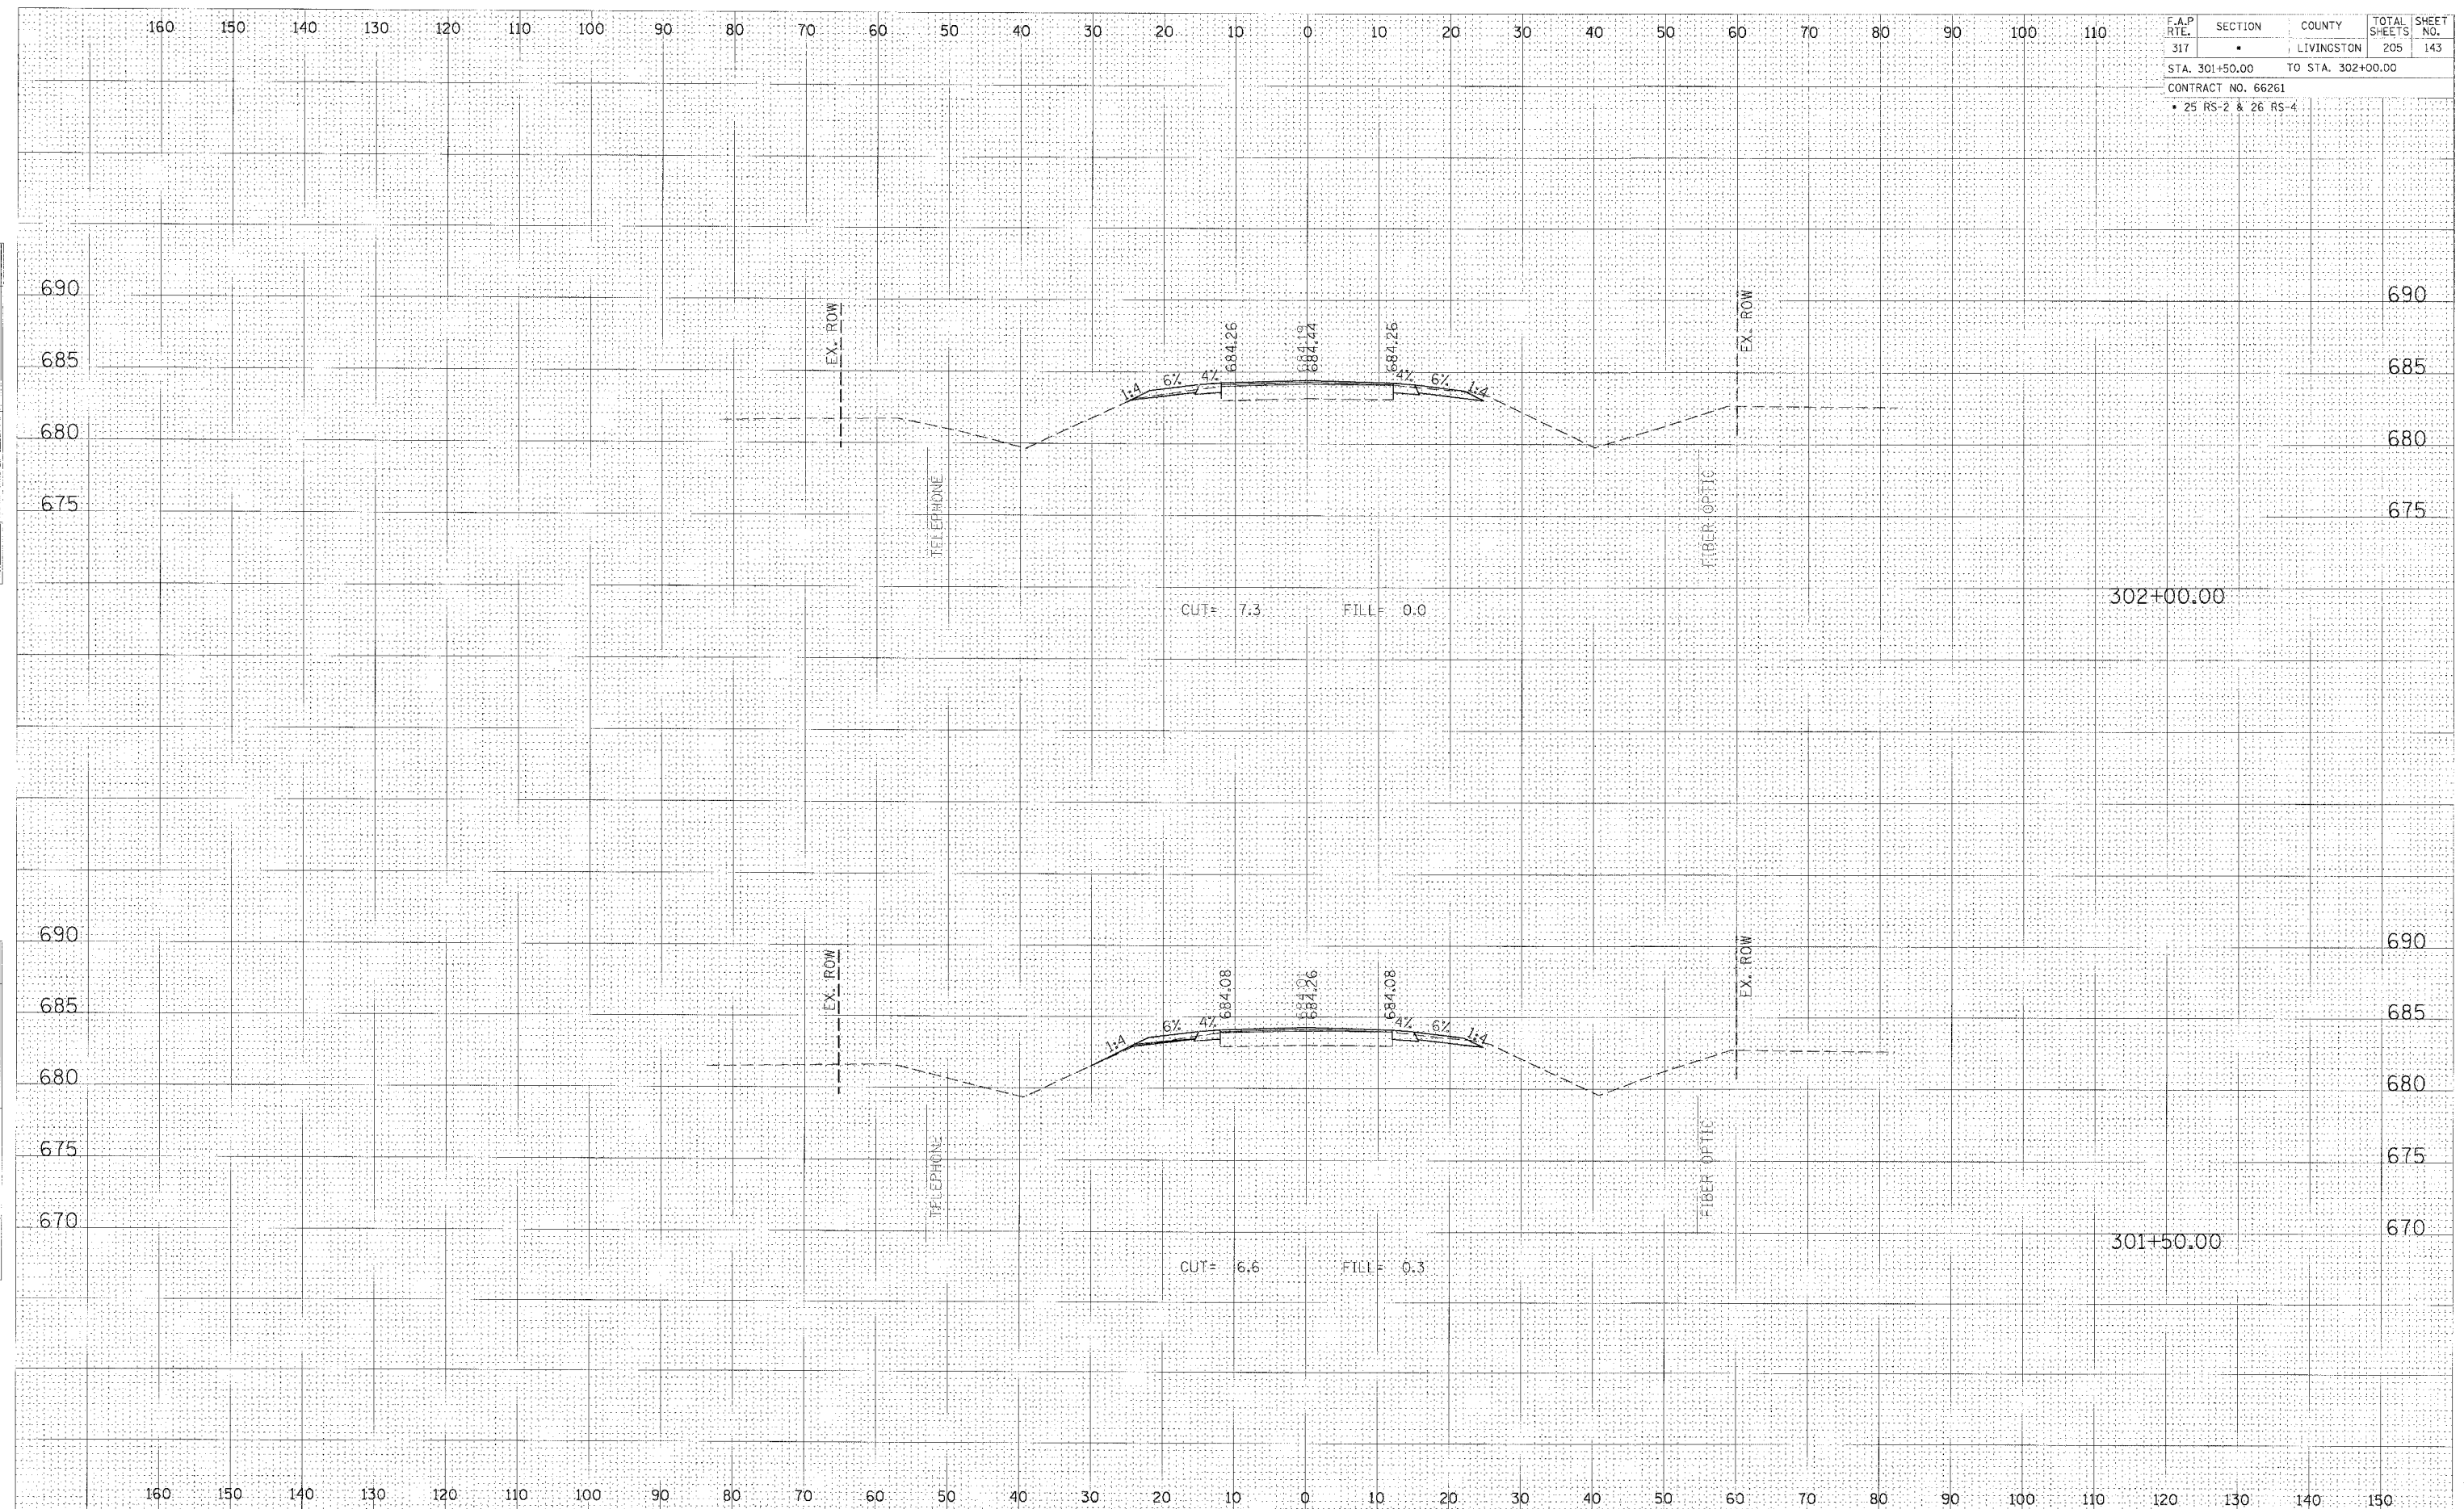

CROSS SECTION, STA 301+50.00 TO 302+00.00, FAP 317 (US ROUTE 24)