


F.A.P. RTE.	SECTION	COUNTY	TOTAL SHEETS	SHEET NO.
317	•	LIVINGSTON	205	144
STA. 302+50.00		TO STA. 303+00.00		
CONTRACT NO. 66261				
• 25 RS-2 & 26 RS-4				

FINAL SURVEY SUPERSEDED BY DATE  
 PLOTTED DATE  
 REVISIONS  
 NO. AREAS CHECKED

ORIGINAL SURVEY SUPERSEDED BY DATE  
 PLOTTED DATE  
 REVISIONS  
 NO. AREAS CHECKED

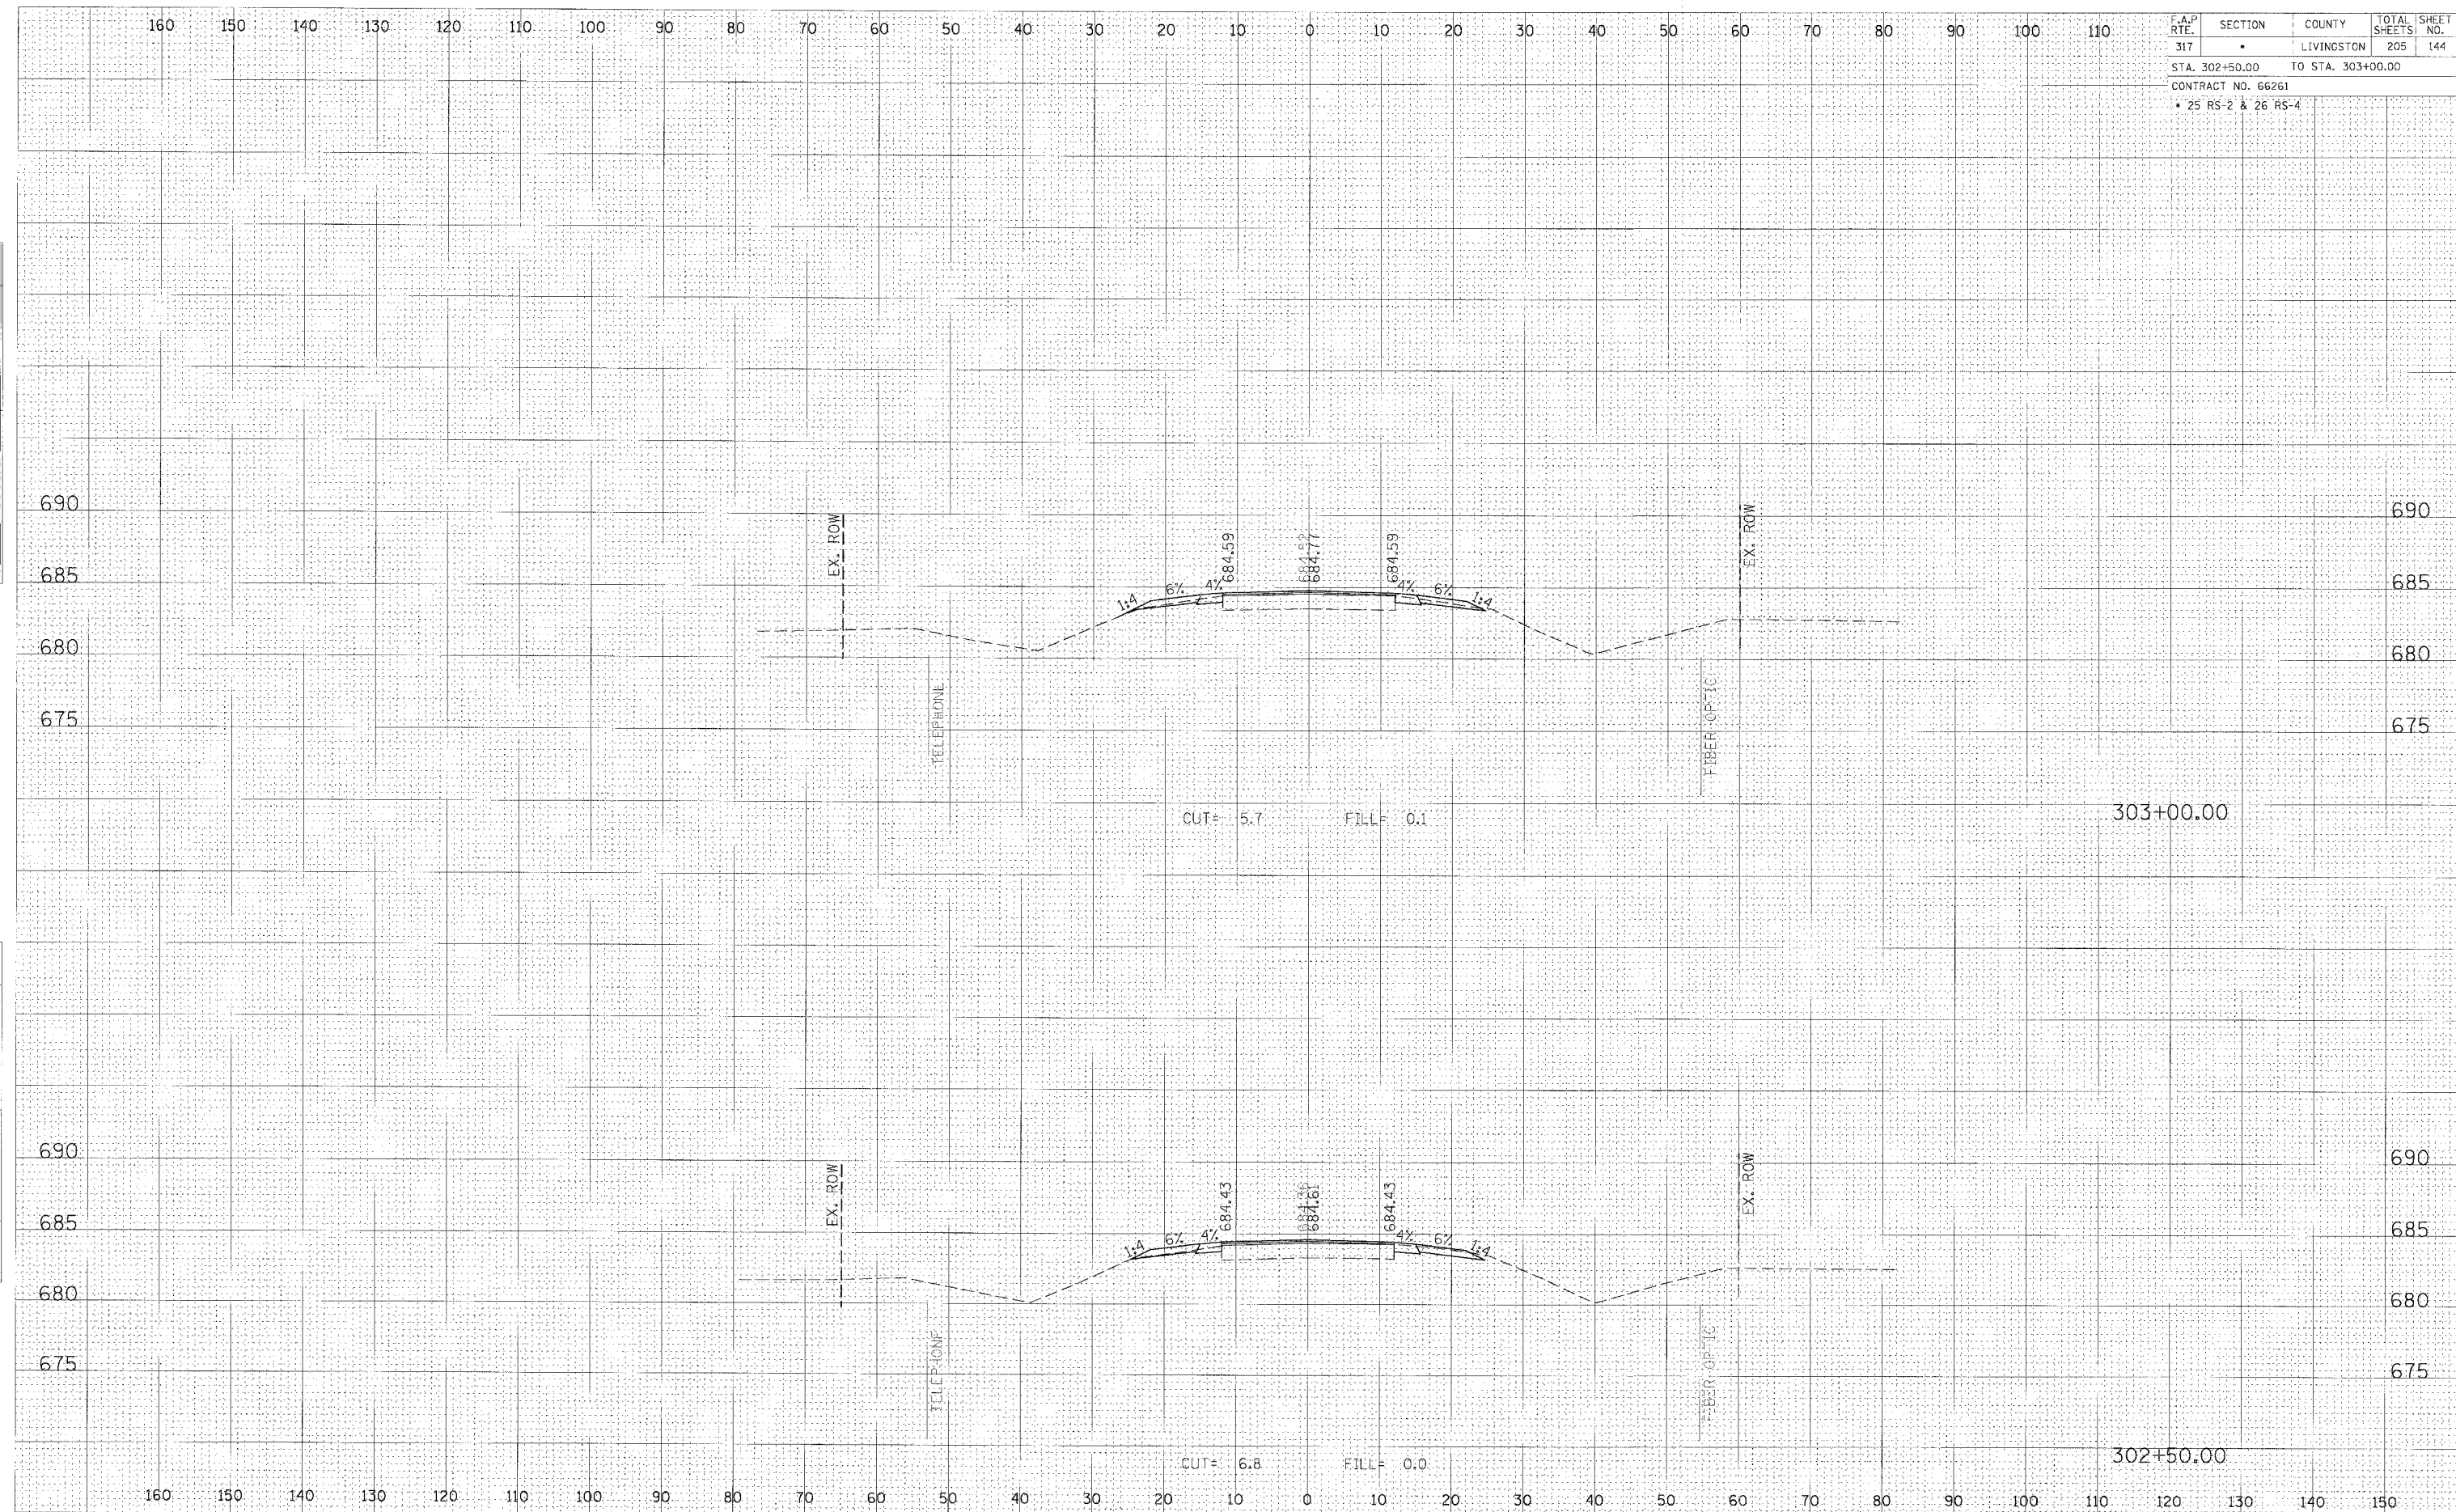

CROSS SECTION, STA 302+50.00 TO 303+00.00, FAP 317 (US ROUTE 24)