


F.A.P. RTE.	SECTION	COUNTY	TOTAL SHEETS	SHEET NO.
317	*	LIVINGSTON	205	151
STA. 308+50.00		TO STA. 309+00.00		
CONTRACT NO. 66261				
* 25 RS-2 & 26 RS-4				

FINAL SURVEY PLOTTED
 DATE: _____
 BY: _____
 CHECKED: _____
 NO. _____

ORIGINAL SURVEY PLOTTED
 DATE: _____
 BY: _____
 CHECKED: _____
 NO. _____

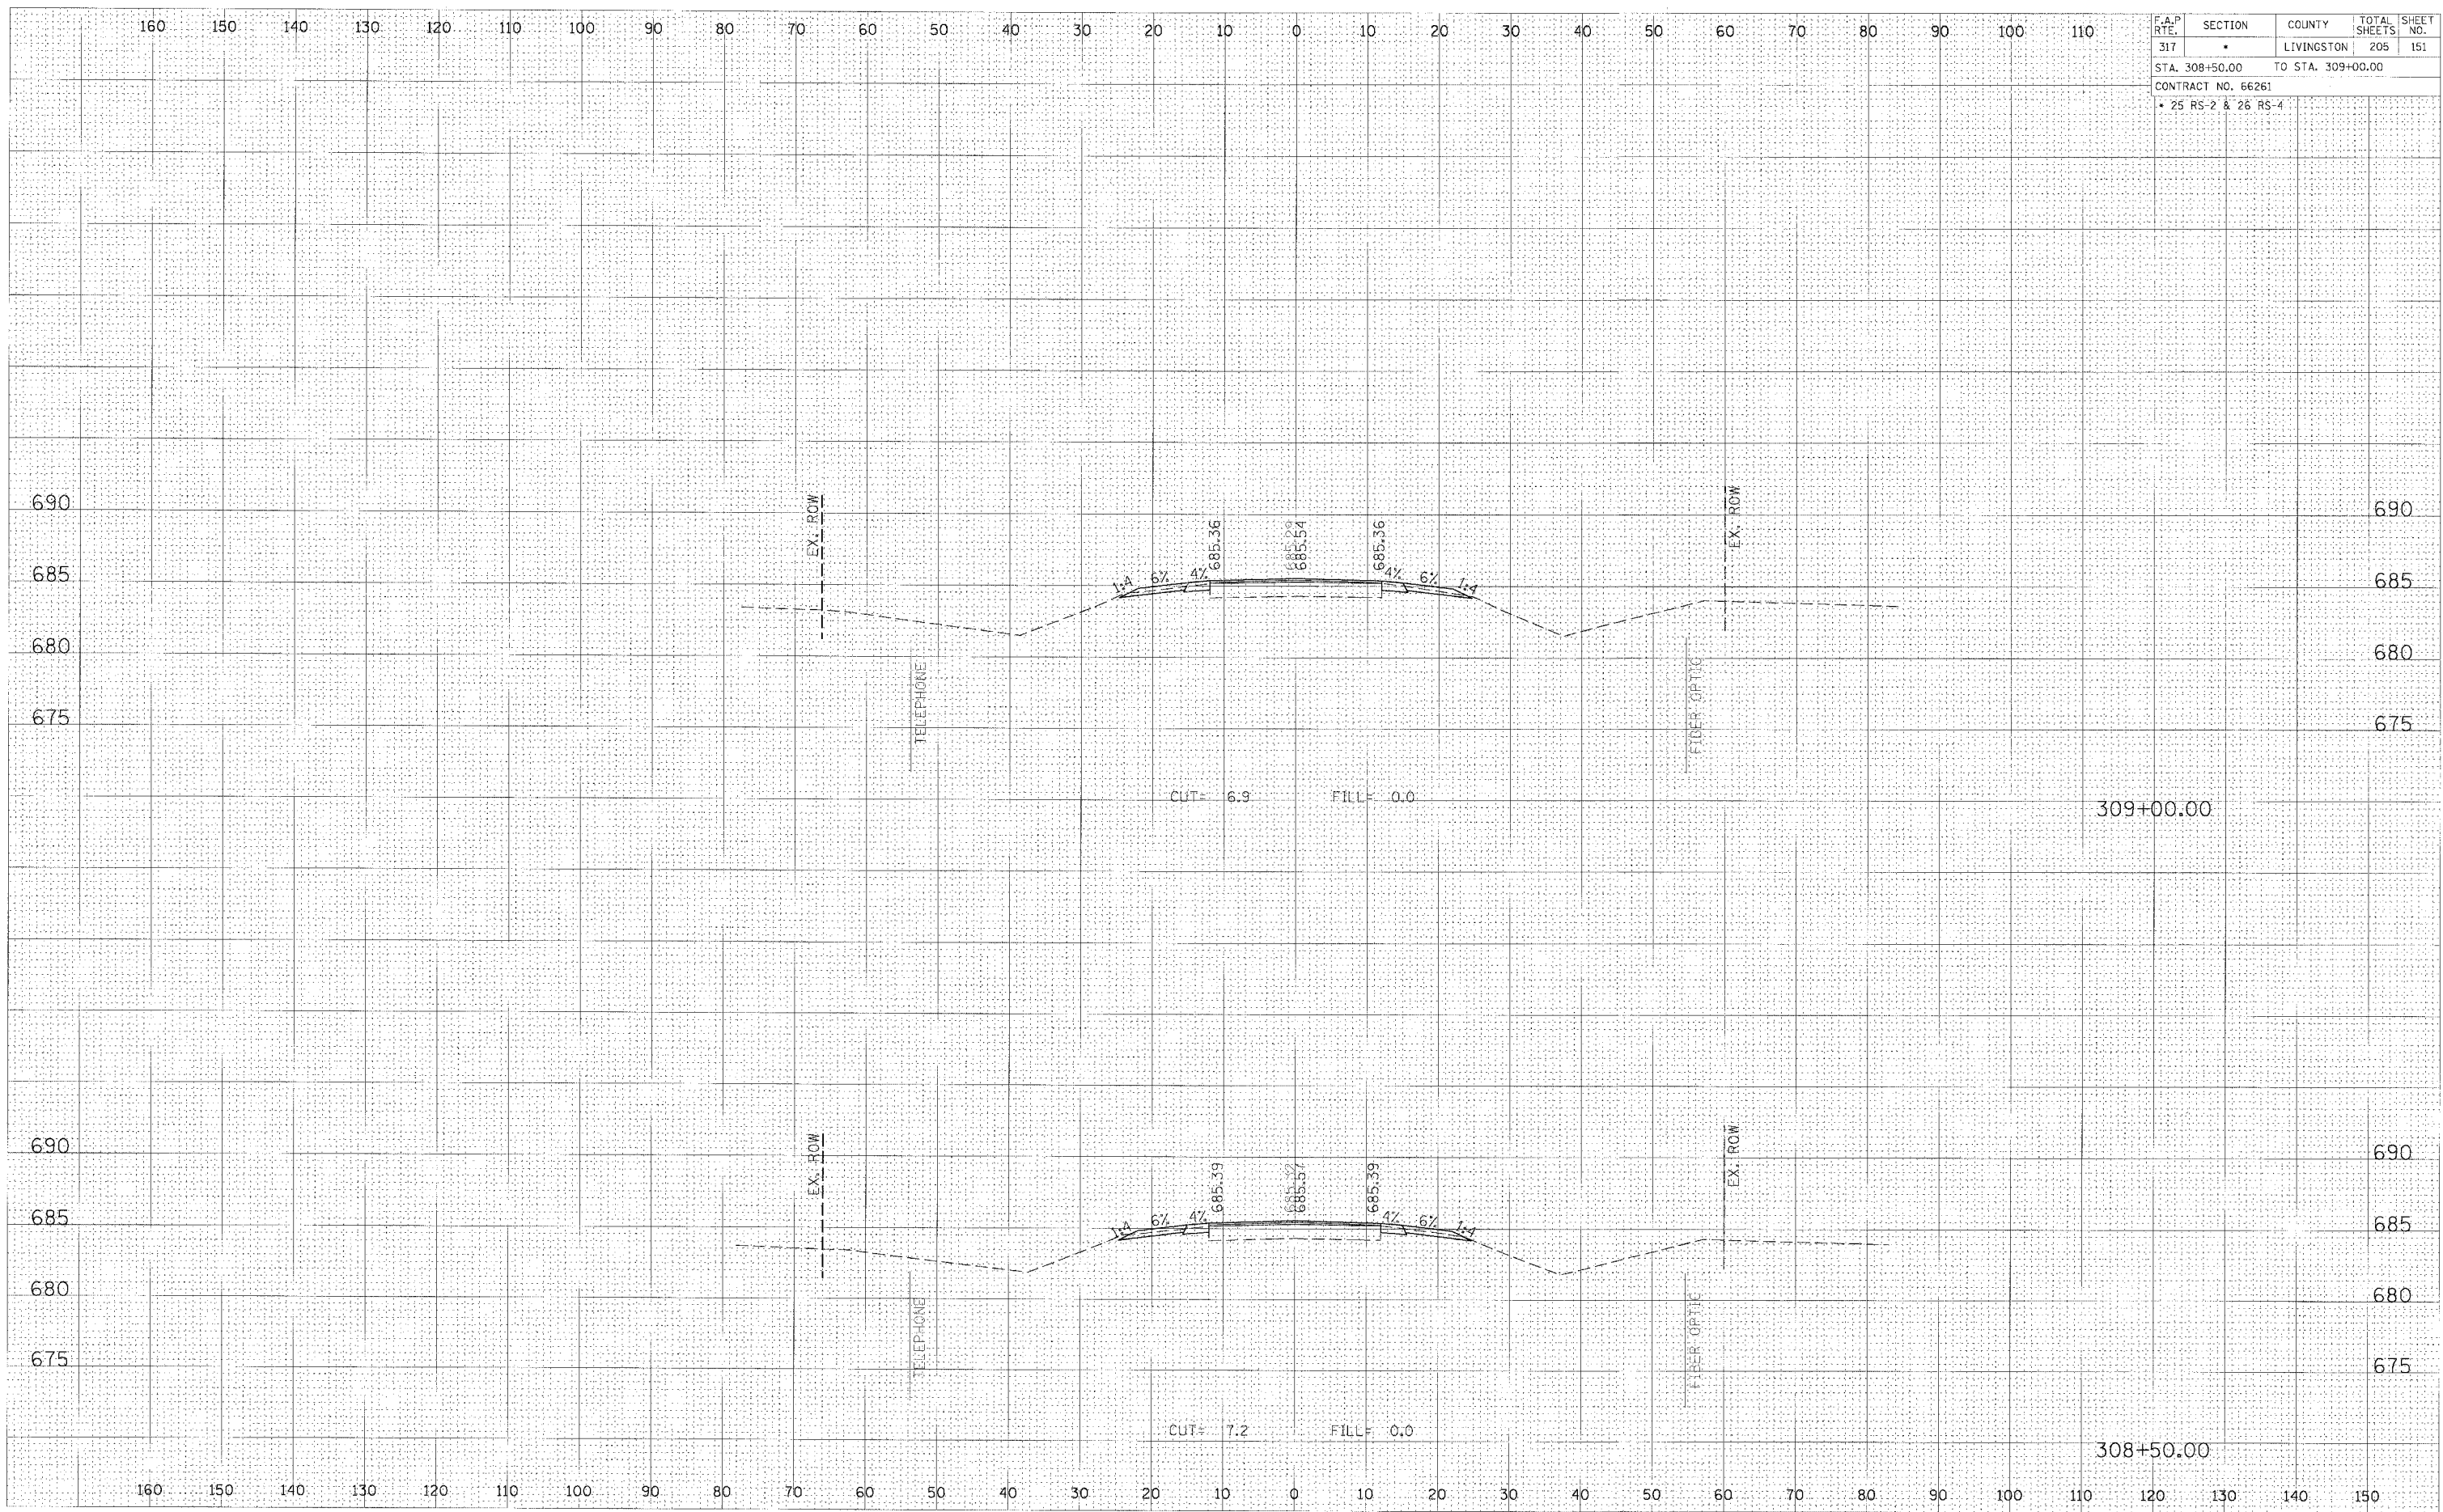

CROSS SECTION, STA 308+50.00 TO 309+00.00, FAP 317 (US ROUTE 24)