


F.A.P. RTE.	SECTION	COUNTY	TOTAL SHEETS	SHEET NO.
317	•	LIVINGSTON	205	173
STA. 328+50.00		TO STA. 329+00.00		
CONTRACT NO. 66261				
• 25 RS-2 & 26 RS-4				

FINAL SURVEY	BY	DATE
NOTED		
NO. _____		

ORIGINAL SURVEY	BY	DATE
NOTED		
NO. _____		

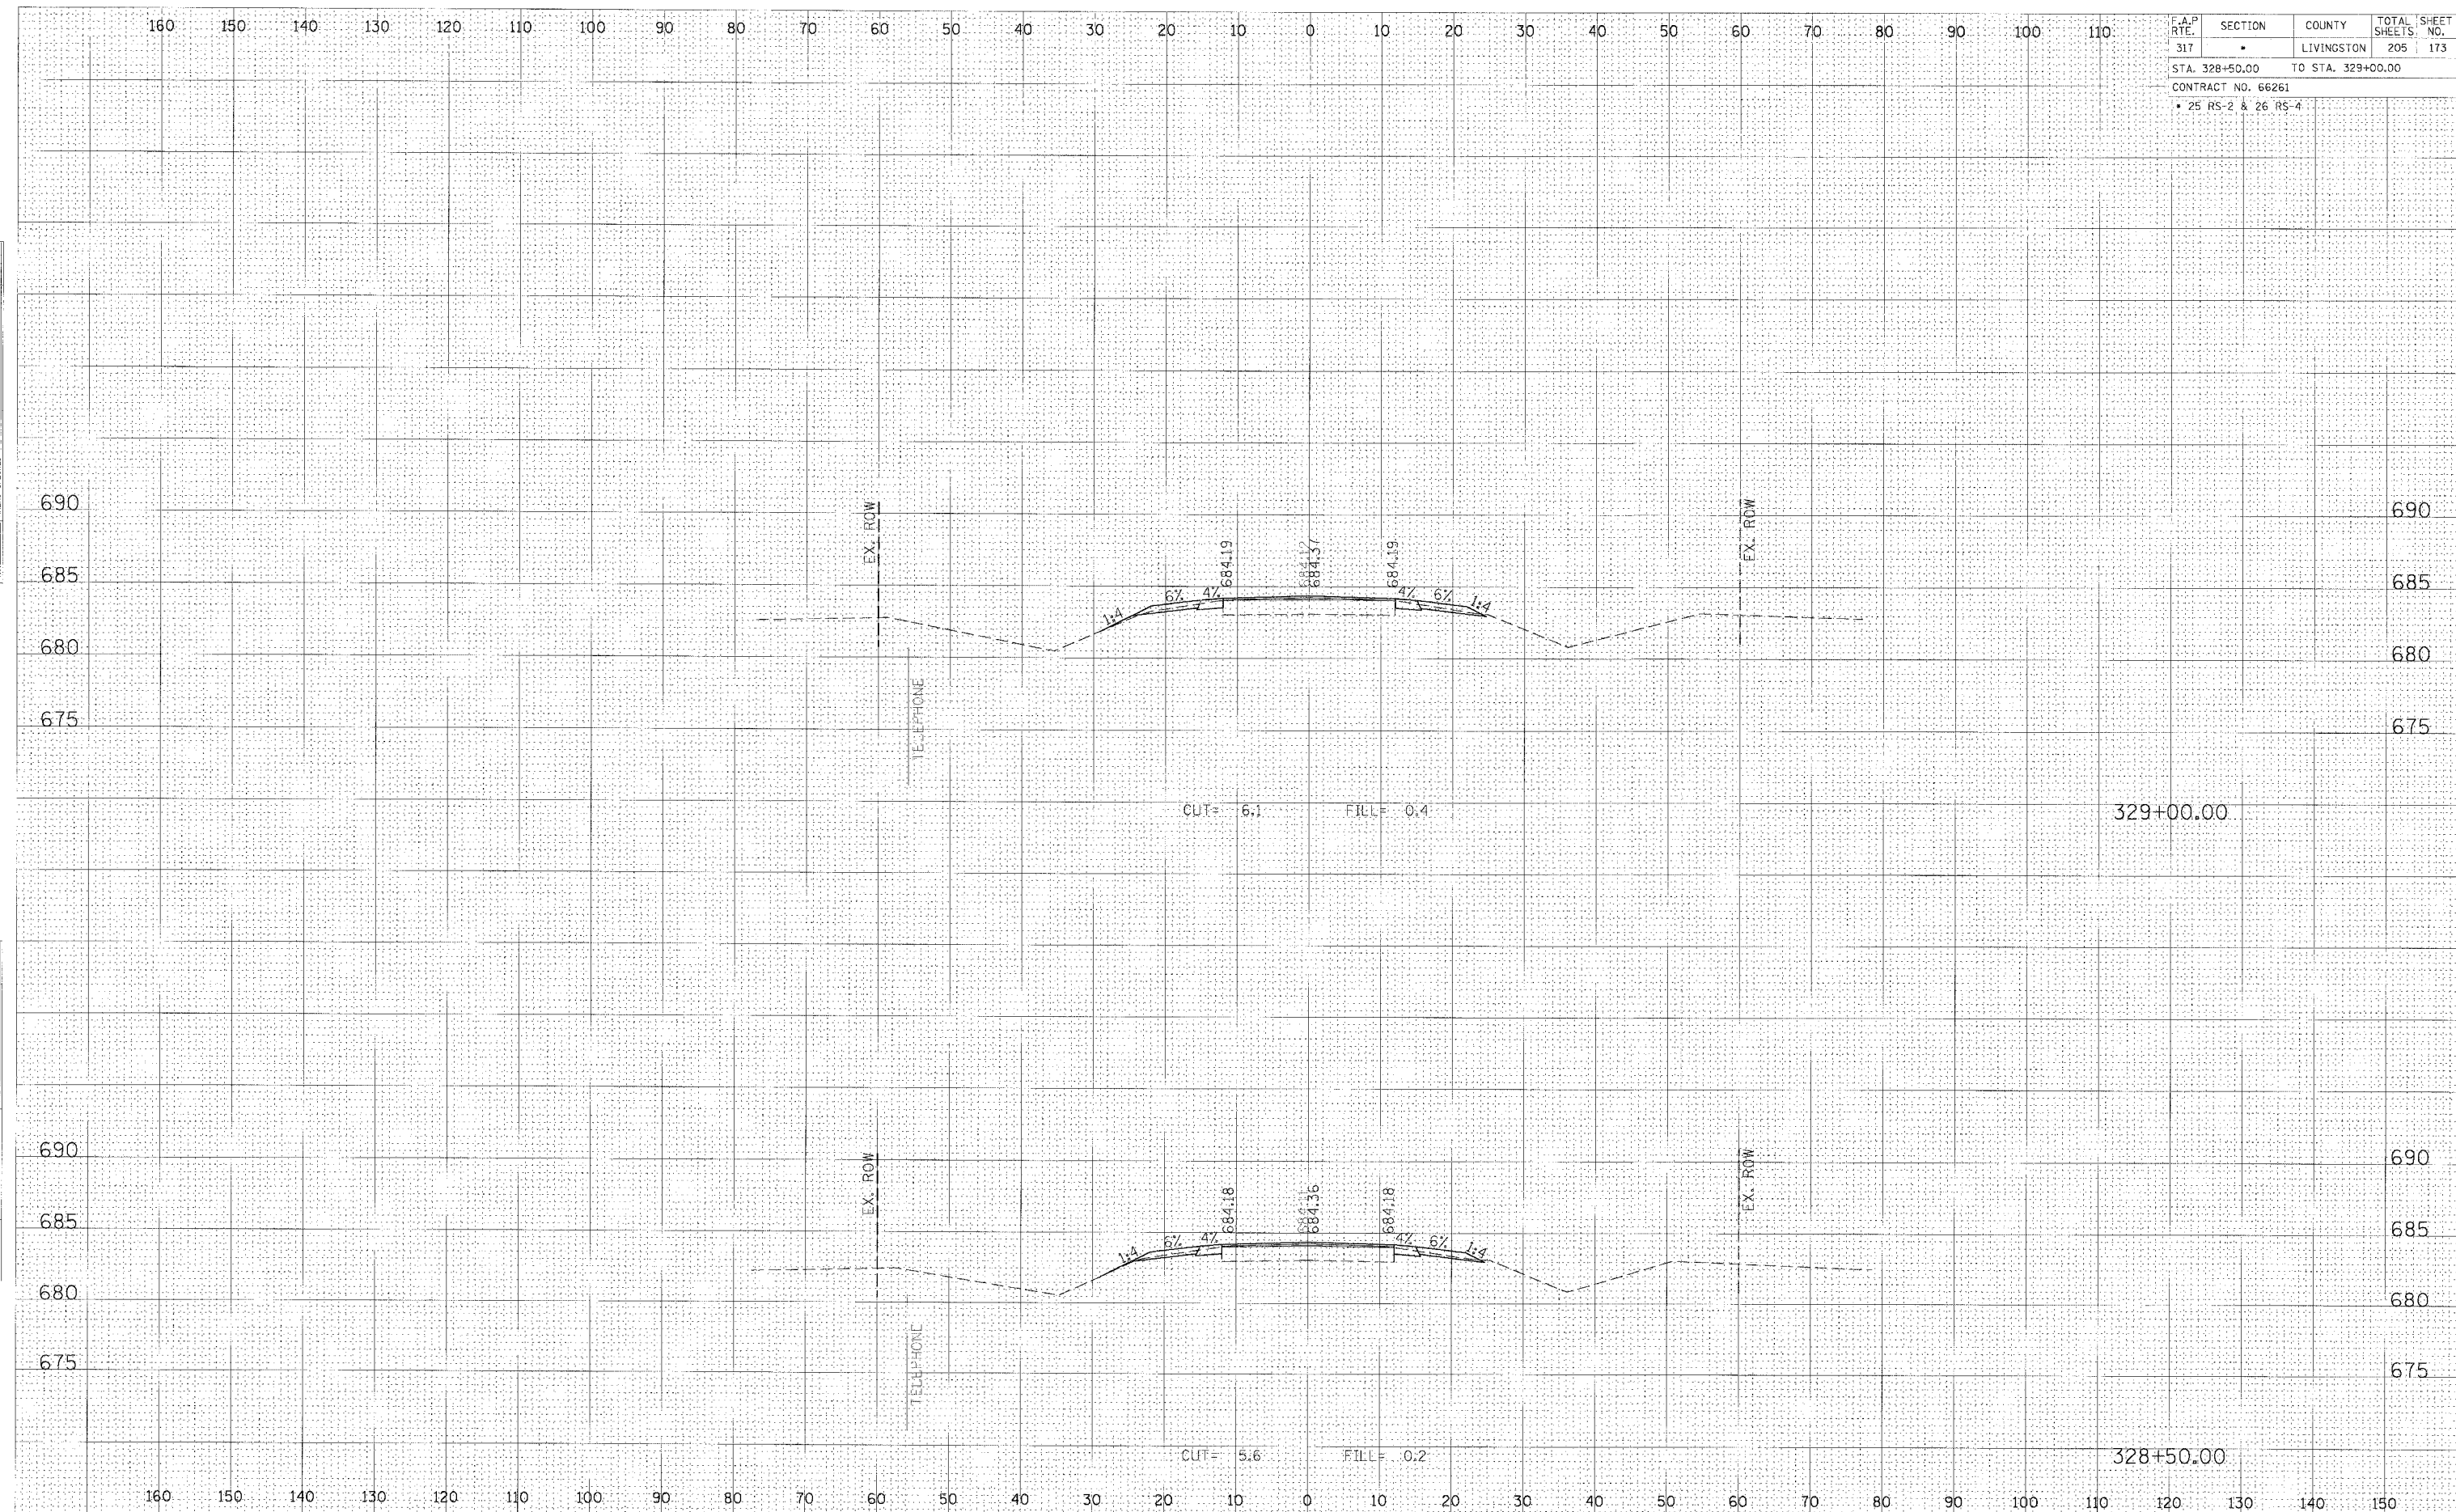

CROSS SECTION, STA 328+50.00 TO 329+00.00, FAP 317 (US ROUTE 24)