


F.A.P. RTE.	SECTION	COUNTY	TOTAL SHEETS	SHEET NO.
317	*	LIVINGSTON	205	174
STA. 329+50.00 TO STA. 330+00.00				
CONTRACT NO. 66261				
• 25 RS-2 & 26 RS-4				

DATE	BY
DATE	BY
DATE	BY

DATE	BY
DATE	BY
DATE	BY

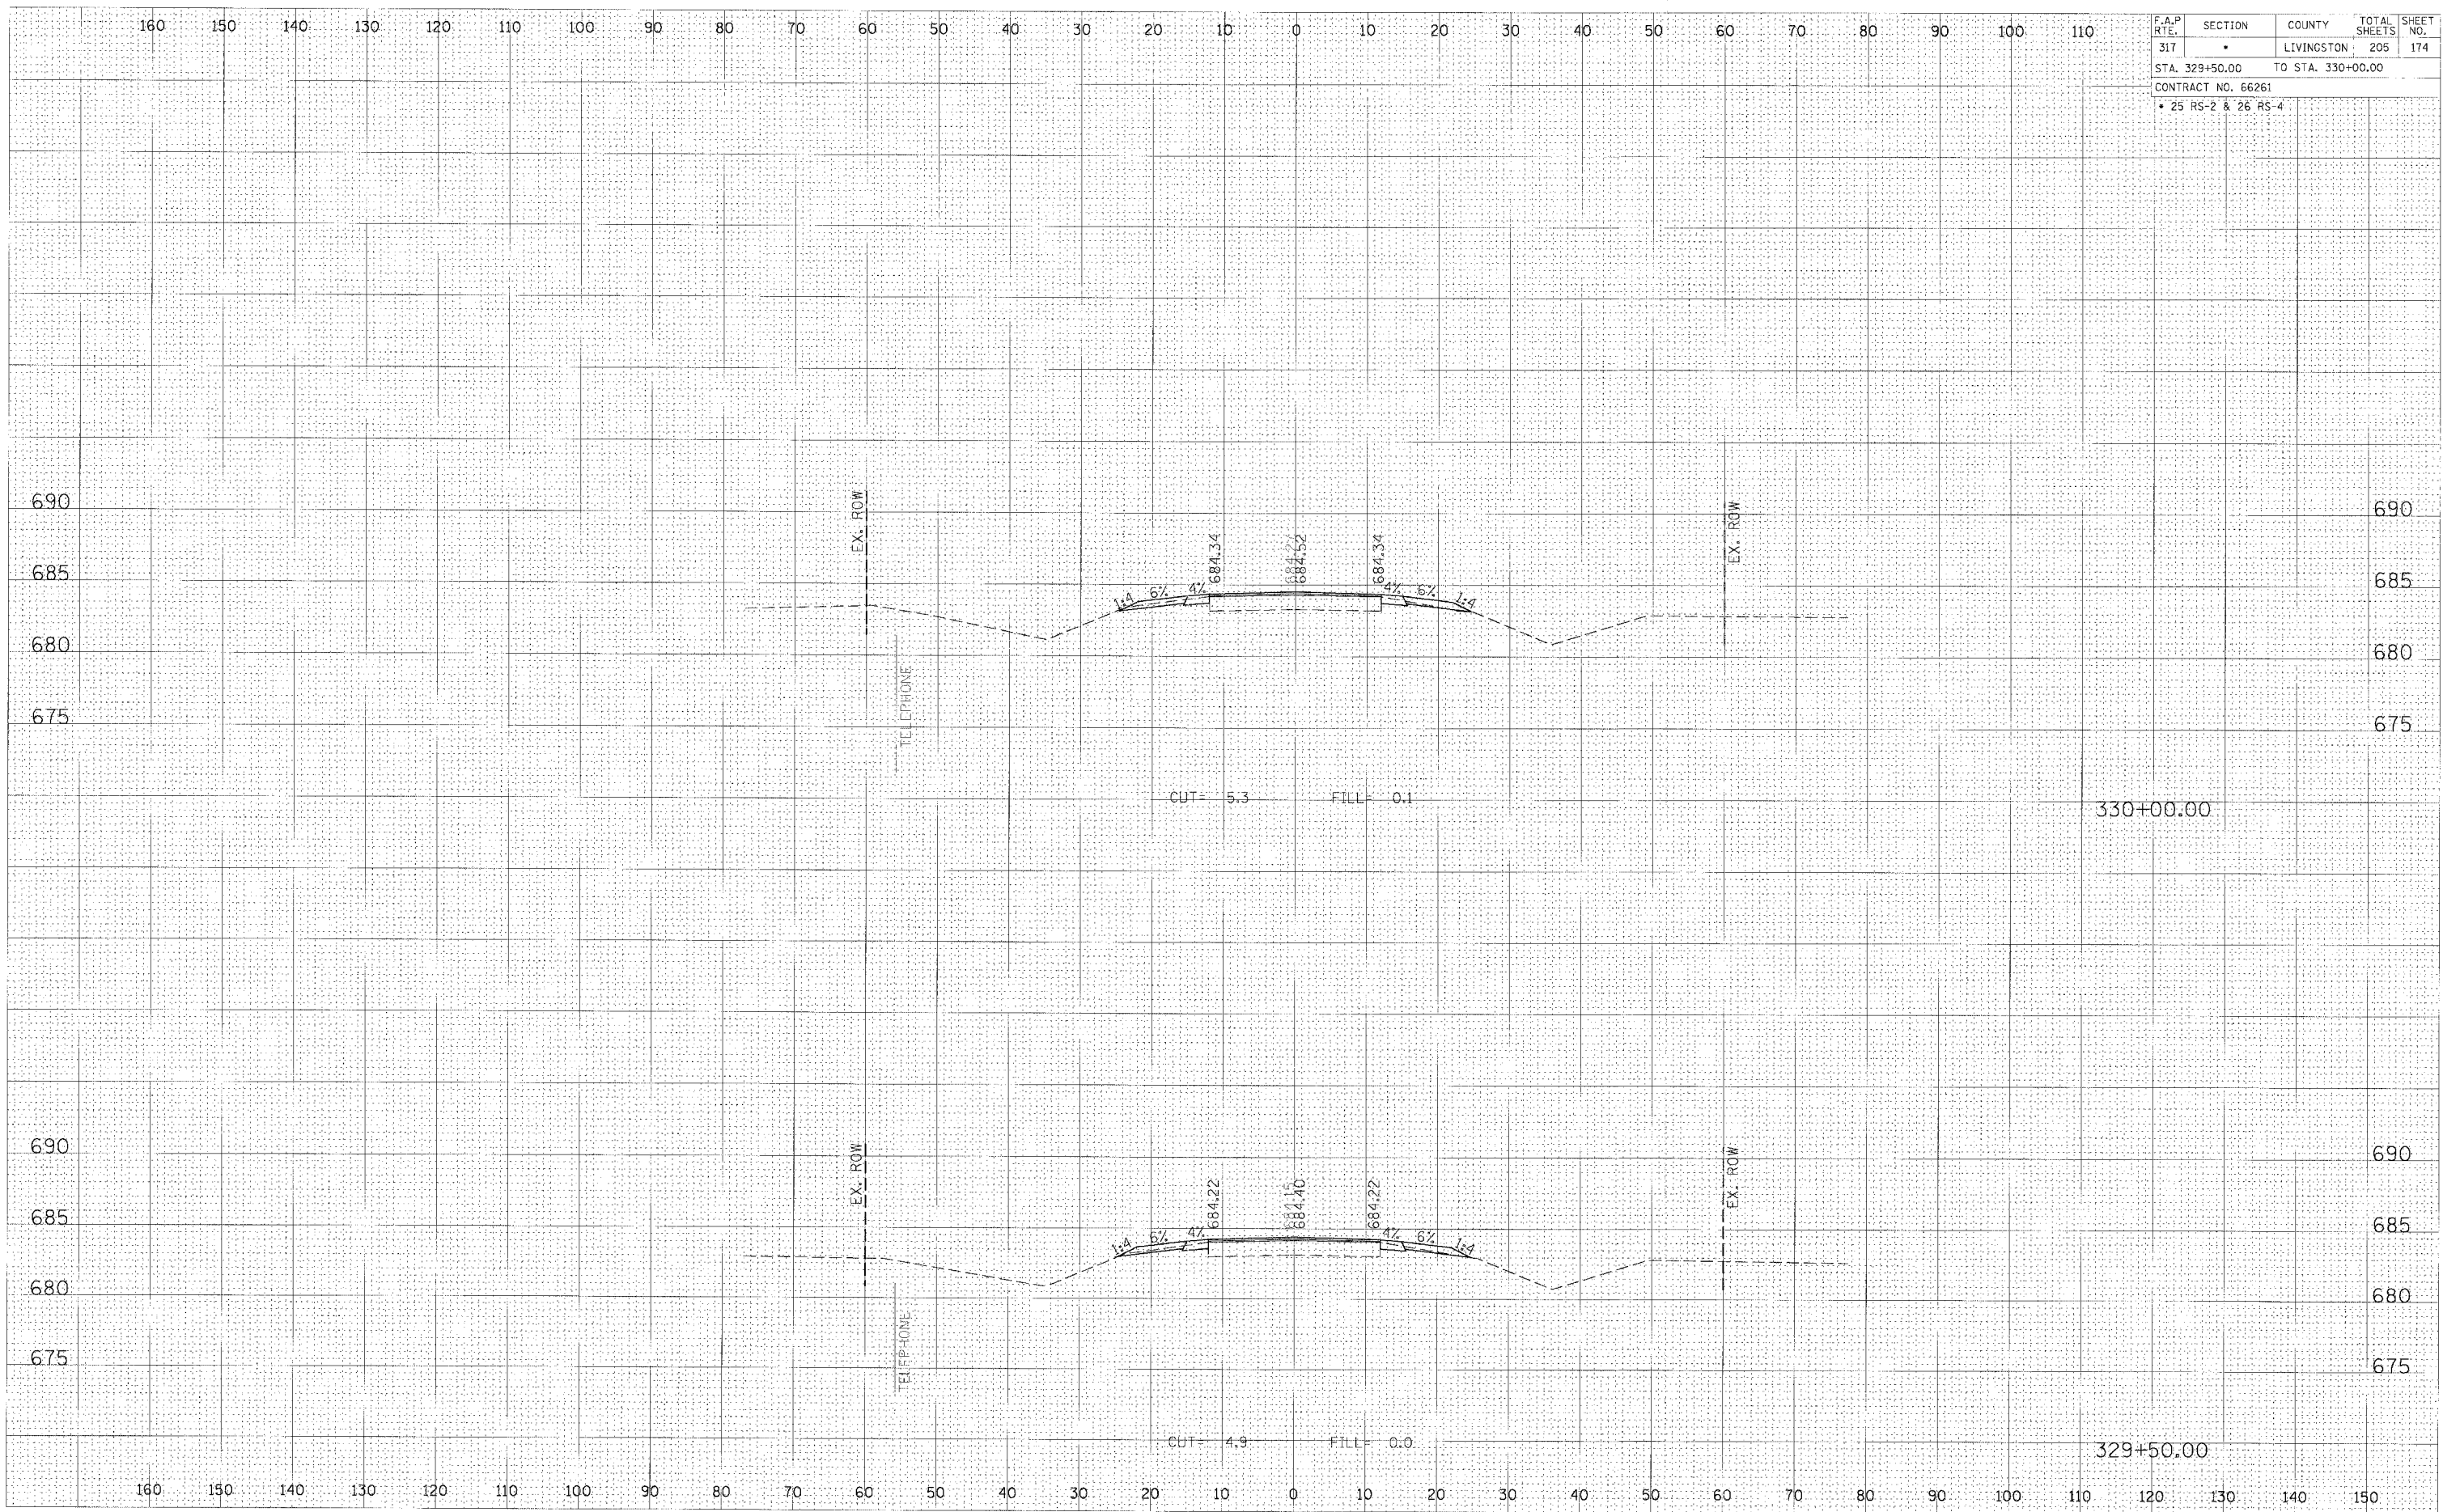

CROSS SECTION, STA 329+50.00 TO 330.00.00, FAP 317 (US ROUTE 24)