


F.A.P. RTE.	SECTION	COUNTY	TOTAL SHEETS	SHEET NO.
317	*	LIVINGSTON	205	177

STA. 332+50.00 TO STA. 333+00.00  
 CONTRACT NO. 66261  
 \* 25 RS-2 & 26 RS-4

FINAL SURVEY	SURVEYED	DATE
NOTE BOOK NO.	PLOTTED	
	TEMPERATURE	
	AREAS CHECKED	

ORIGINAL SURVEY	SURVEYED	DATE
NOTE BOOK NO.	PLOTTED	
	TEMPERATURE	
	AREAS CHECKED	

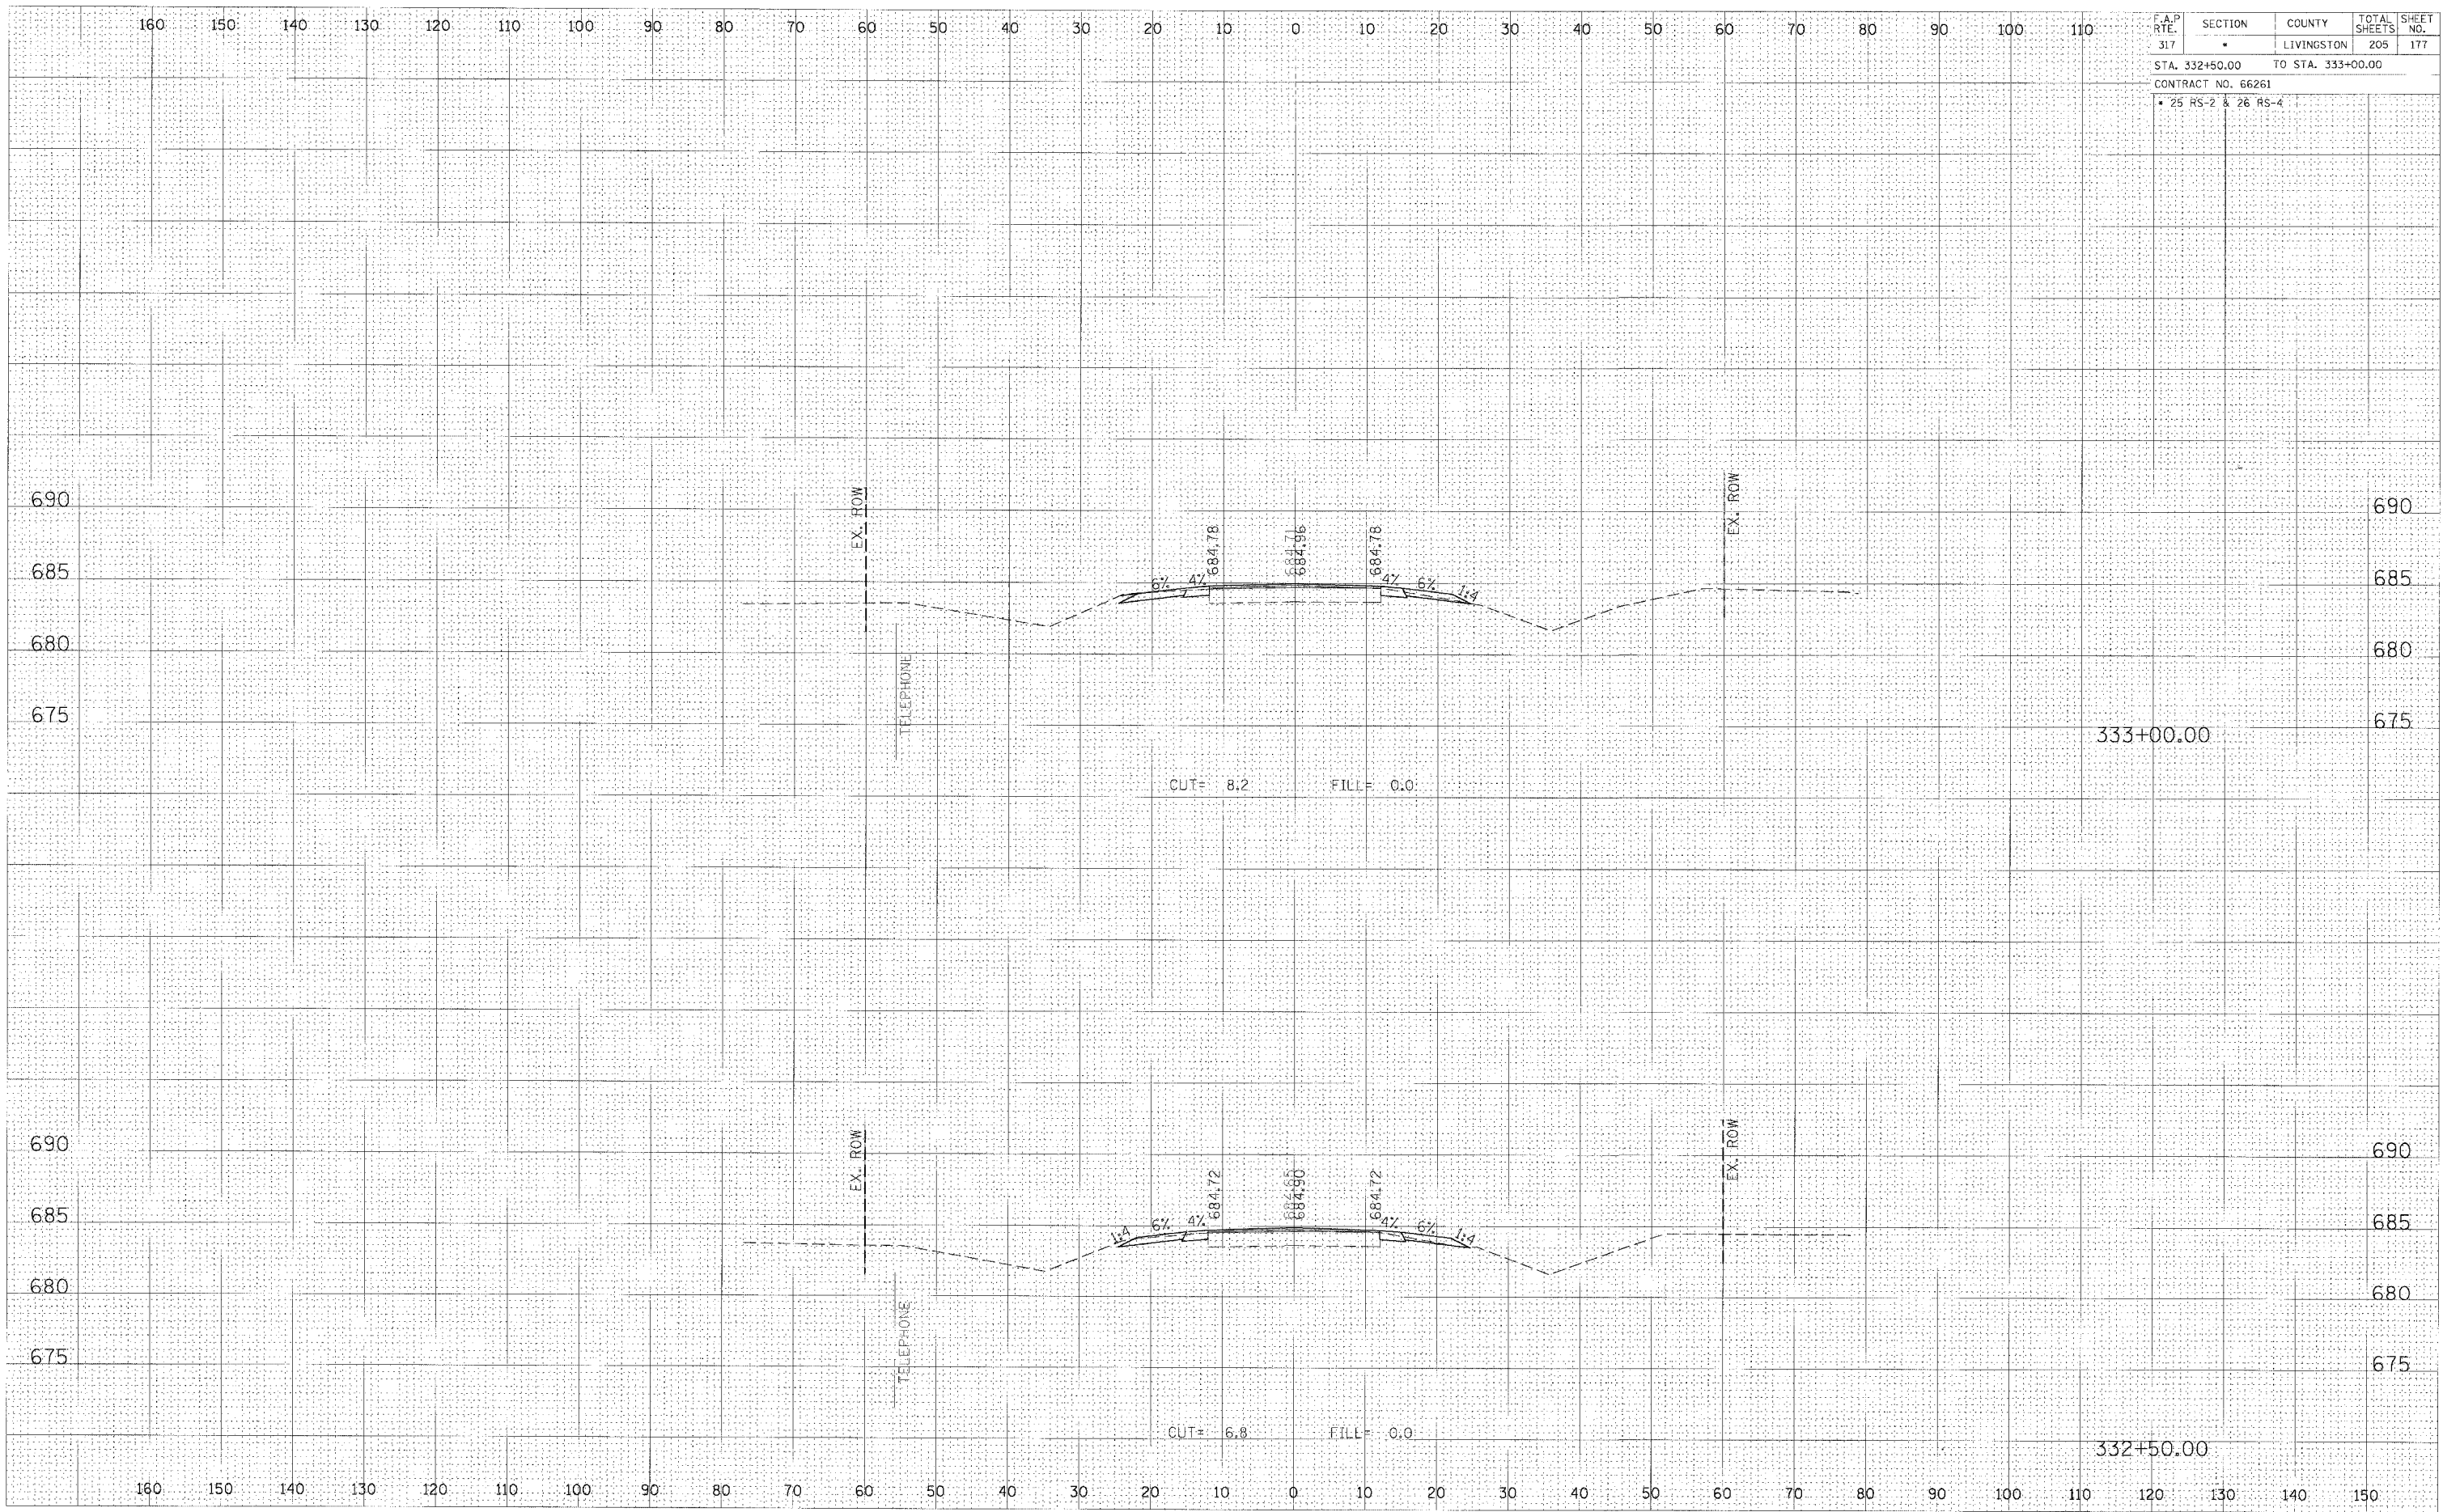

CROSS SECTION, STA 332+50.00 TO 333+00.00, FAP 317 (US ROUTE 24)