


F.A.P. RTE.	SECTION	COUNTY	TOTAL SHEETS	SHEET NO.
317	-	LIVINGSTON	205	179
STA. 334+30.69 TO STA. 334+55.70				
CONTRACT NO. 66261				
• 25 RS-2 & 26 RS-4				

DESIGNED	SURVEYED	DATE
CHECKED	PLOTTED	
NOTED	TEMPERATURE	
NO.	AREAS CHECKED	

DESIGNED	SURVEYED	DATE
CHECKED	PLOTTED	
NOTED	TEMPERATURE	
NO.	AREAS CHECKED	

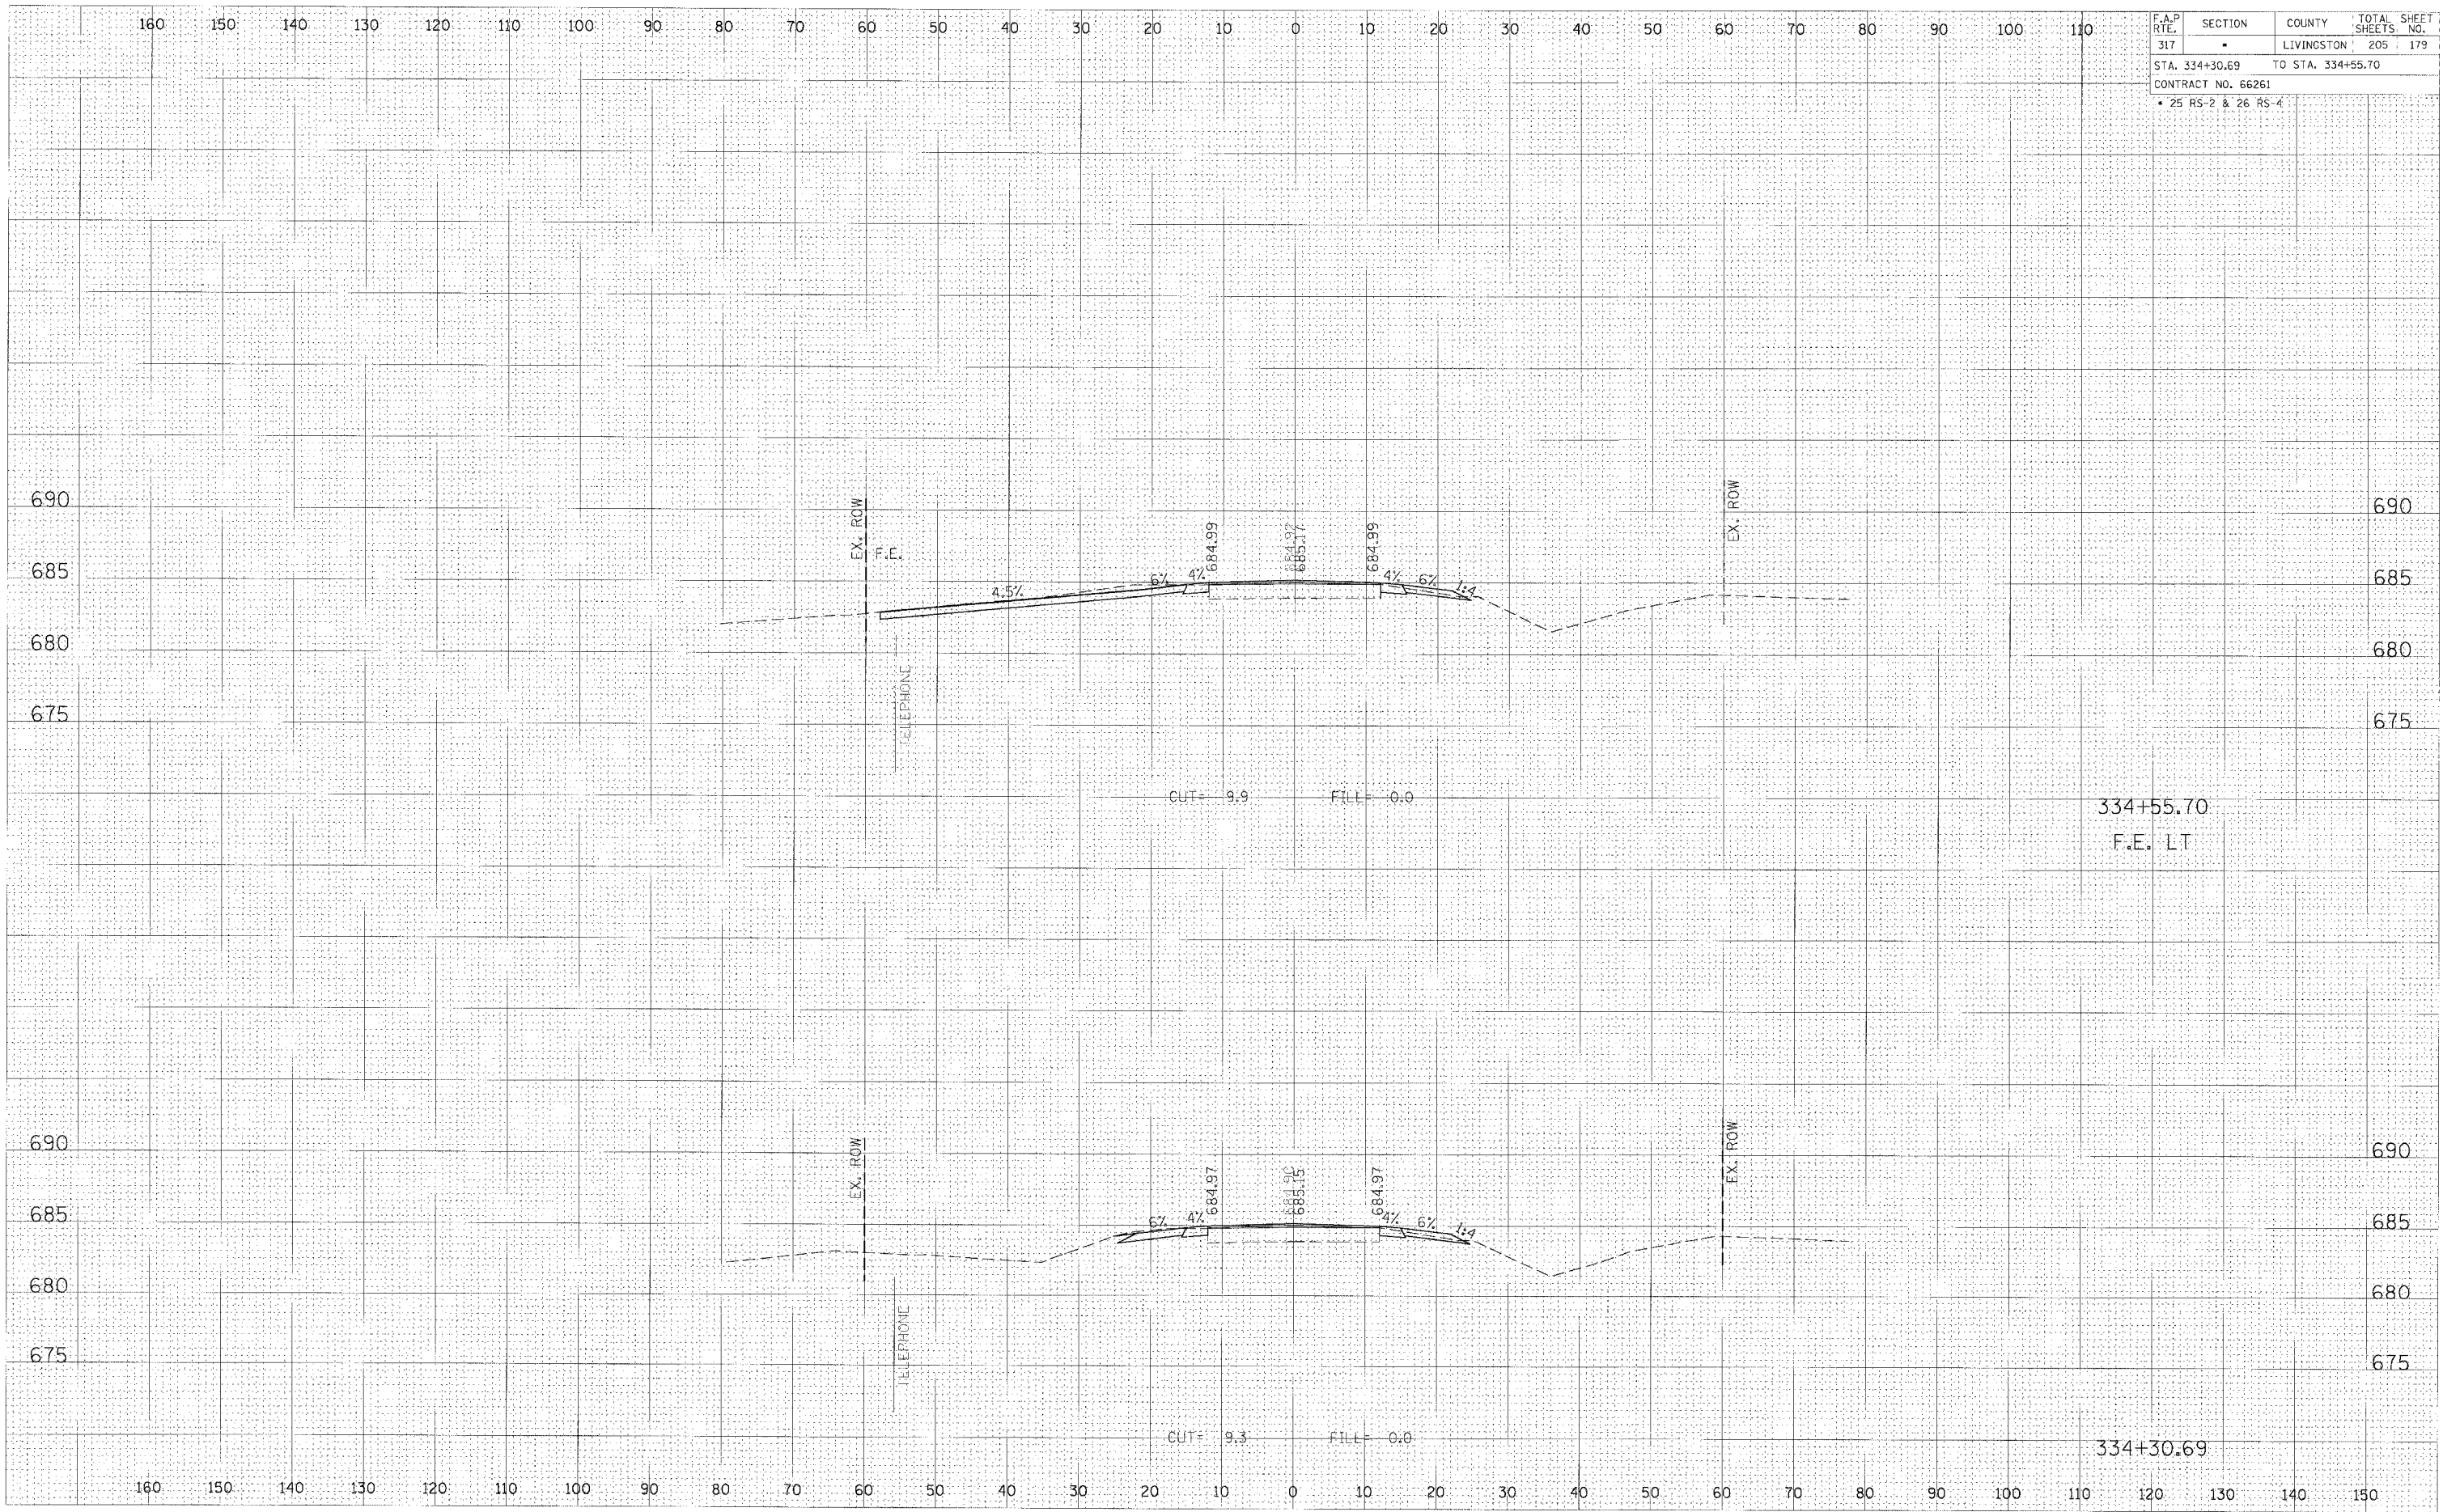

CROSS SECTION, STA 334+30.69 TO 334+55.70, FAP 317 (US ROUTE 24)