

F.A.P. RTE.	SECTION	COUNTY	TOTAL SHEETS	SHEET NO.
317	*	LIVINGSTON	205	191
STA. 346+50.00		TO STA. 347+50.00		
CONTRACT NO. 66261				
• 25 RS-2 & 26 RS-4				

DATE: _____ BY: _____

NO. _____

ORIGINAL SURVEY PLOTTED TEMPLATE AREAS CHECKED


FINAL SURVEY PLOTTED TEMPLATE AREAS CHECKED

DATE: _____ BY: _____

NO. _____

ORIGINAL SURVEY PLOTTED TEMPLATE AREAS CHECKED

FINAL SURVEY PLOTTED TEMPLATE AREAS CHECKED

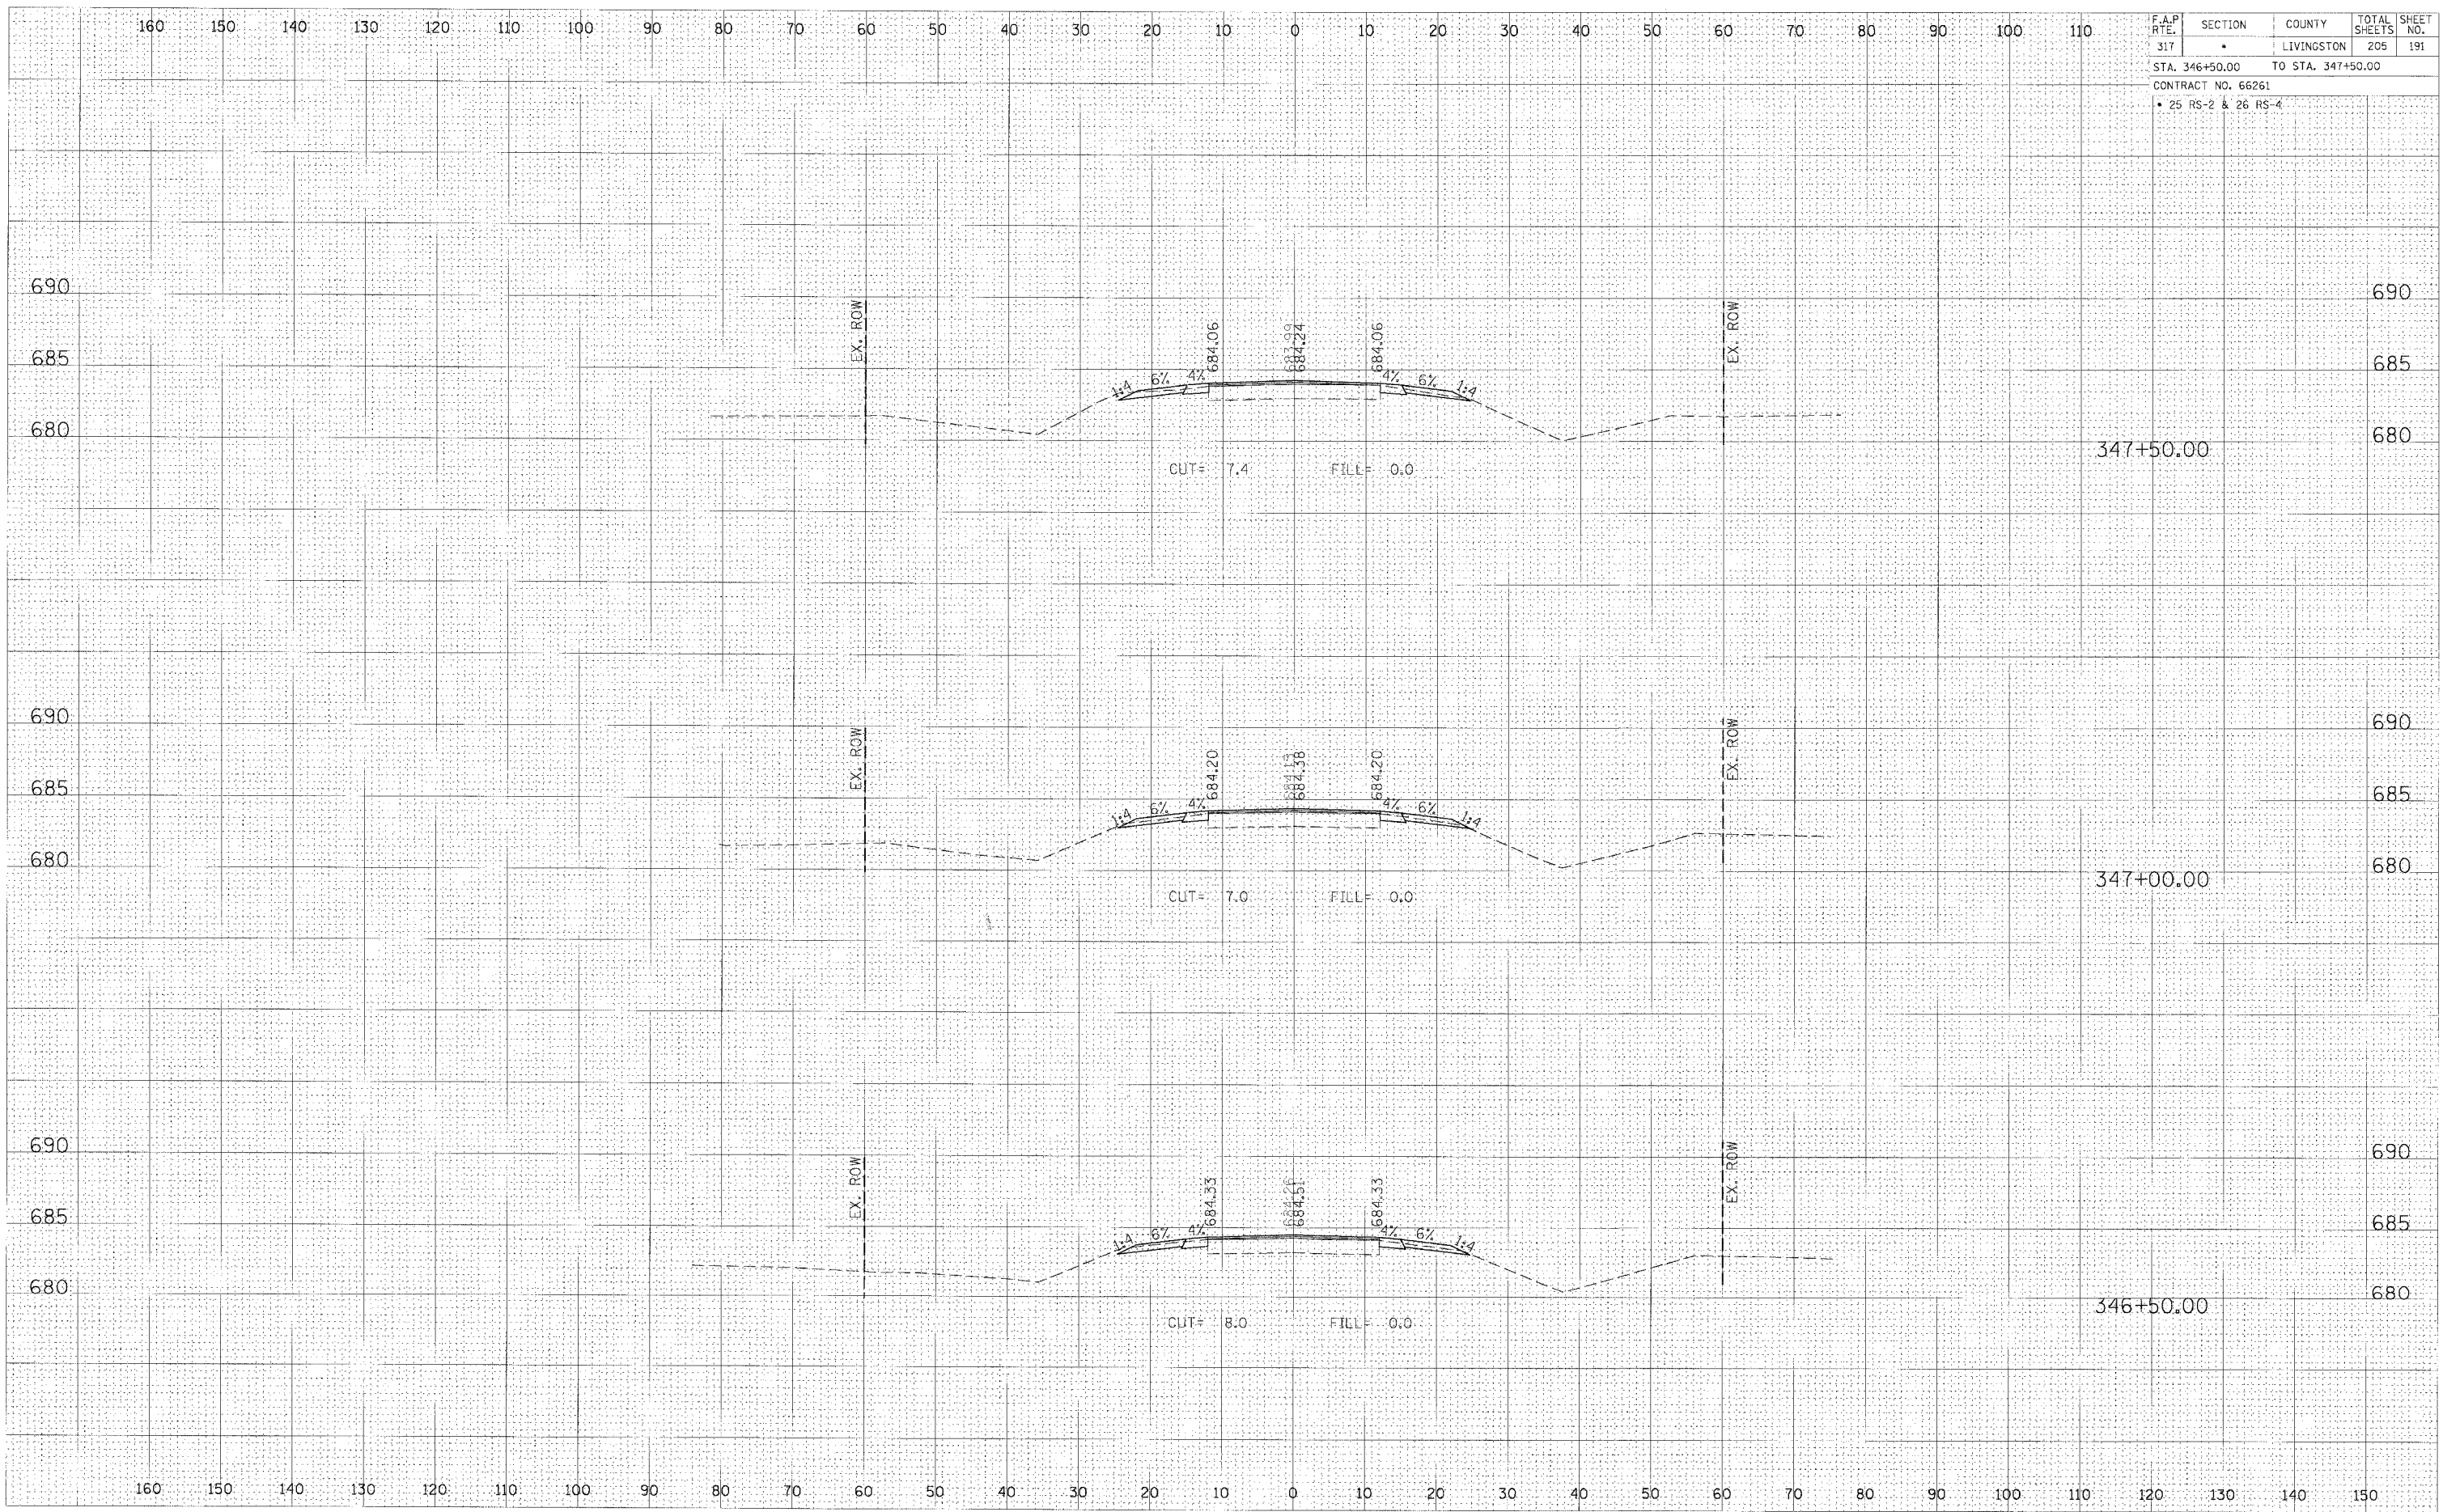

CROSS SECTION, STA 346+50.00 TO 347+50.00, FAP 317 (US ROUTE 24)