


| F.A.P. RTE. | SECTION | COUNTY | TOTAL SHEETS | SHEET NO. |
|----------------------------------|---------|------------|--------------|-----------|
| 317 | - | LIVINGSTON | 205 | 195 |
| STA. 349+35.00 TO STA. 350+00.00 | | | | |
| CONTRACT NO. 66261 | | | | |
| • 25 RS-2 & 26 RS-4 | | | | |

DATE: _____ BY: _____
 SURVEYED: _____
 PLOTTED: _____
 NOTE BOOK: _____
 AREAS CHECKED: _____

DATE: _____ BY: _____
 SURVEYED: _____
 PLOTTED: _____
 NOTE BOOK: _____
 AREAS CHECKED: _____

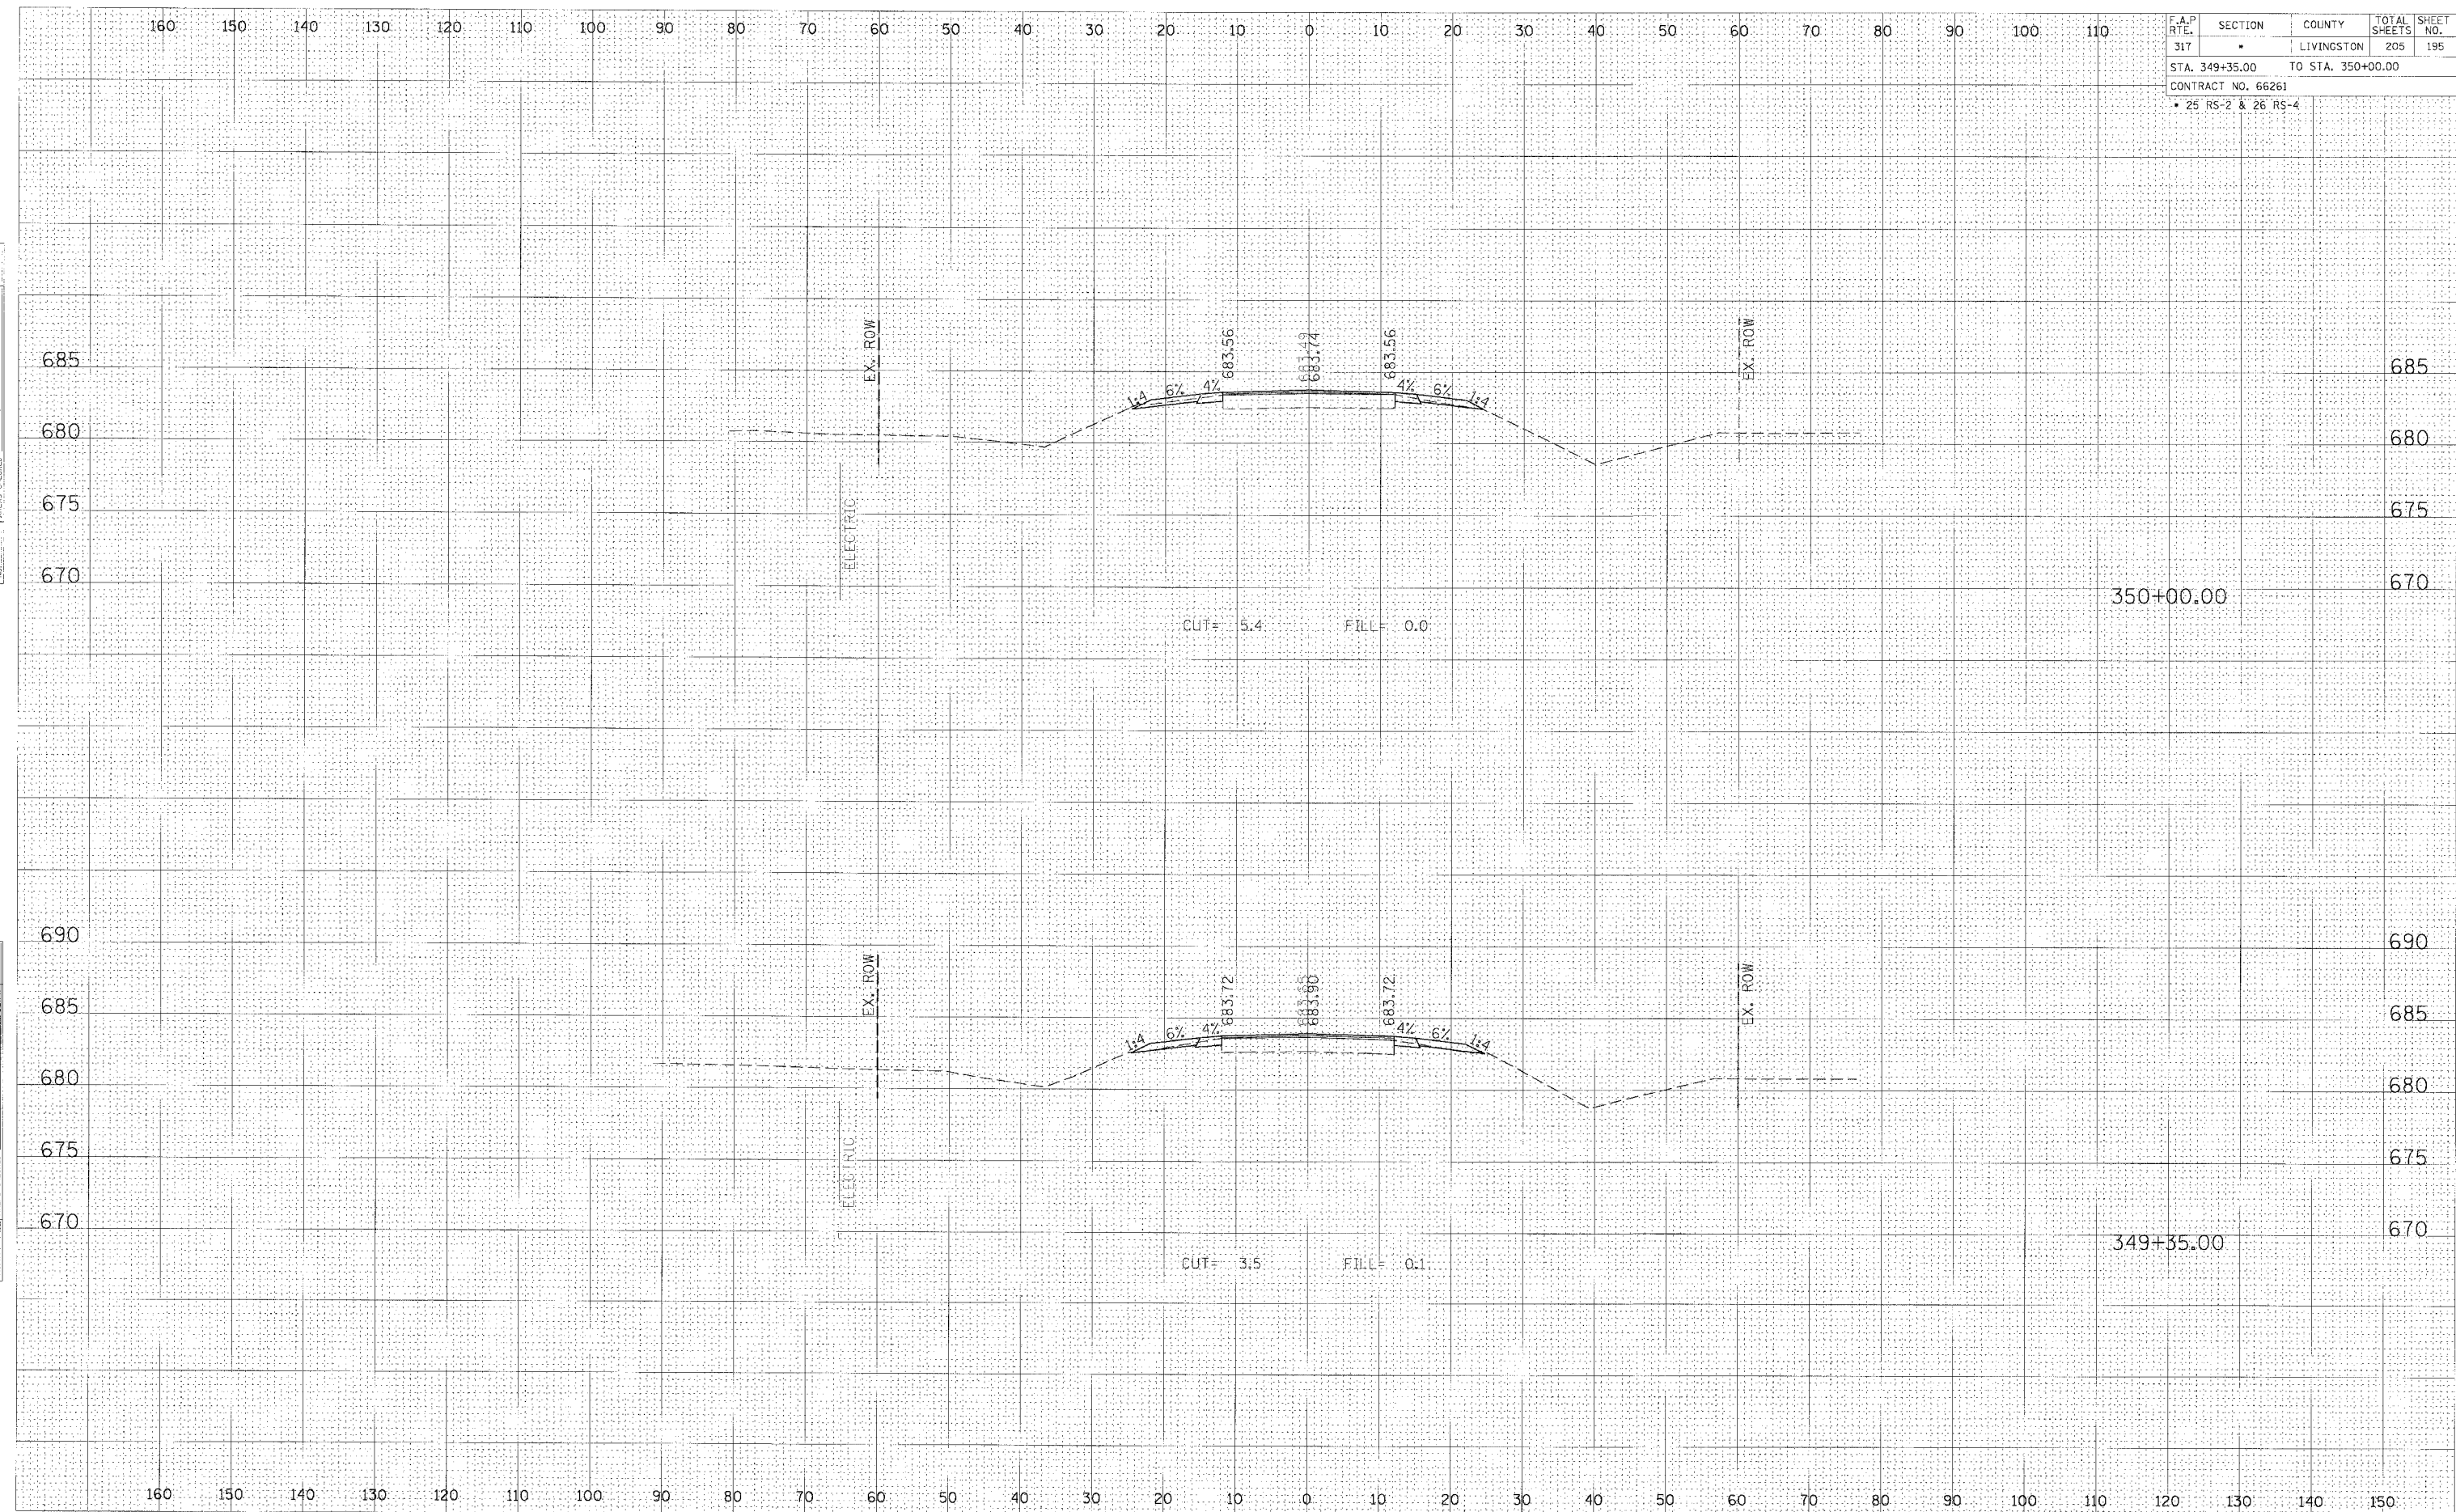

CROSS SECTION, STA 349+35.00 TO 350+00.00, FAP 317 (US ROUTE 24)