


F.A.P. R.T.E.	SECTION	COUNTY	TOTAL SHEETS	SHEET NO.
317	*	LIVINGSTON	205	196
STA. 350+50.00		TO STA. 351+00.00		
CONTRACT NO. 66261				
• 25 RS-2 & 26 RS-4				

FINAL SURVEY
 SURVEY PLOTTED
 NOTE BOOK
 BY: _____ DATE: _____
 AREAS CHECKED: _____

ORIGINAL SURVEY
 SURVEY PLOTTED
 NOTE BOOK
 BY: _____ DATE: _____
 AREAS CHECKED: _____

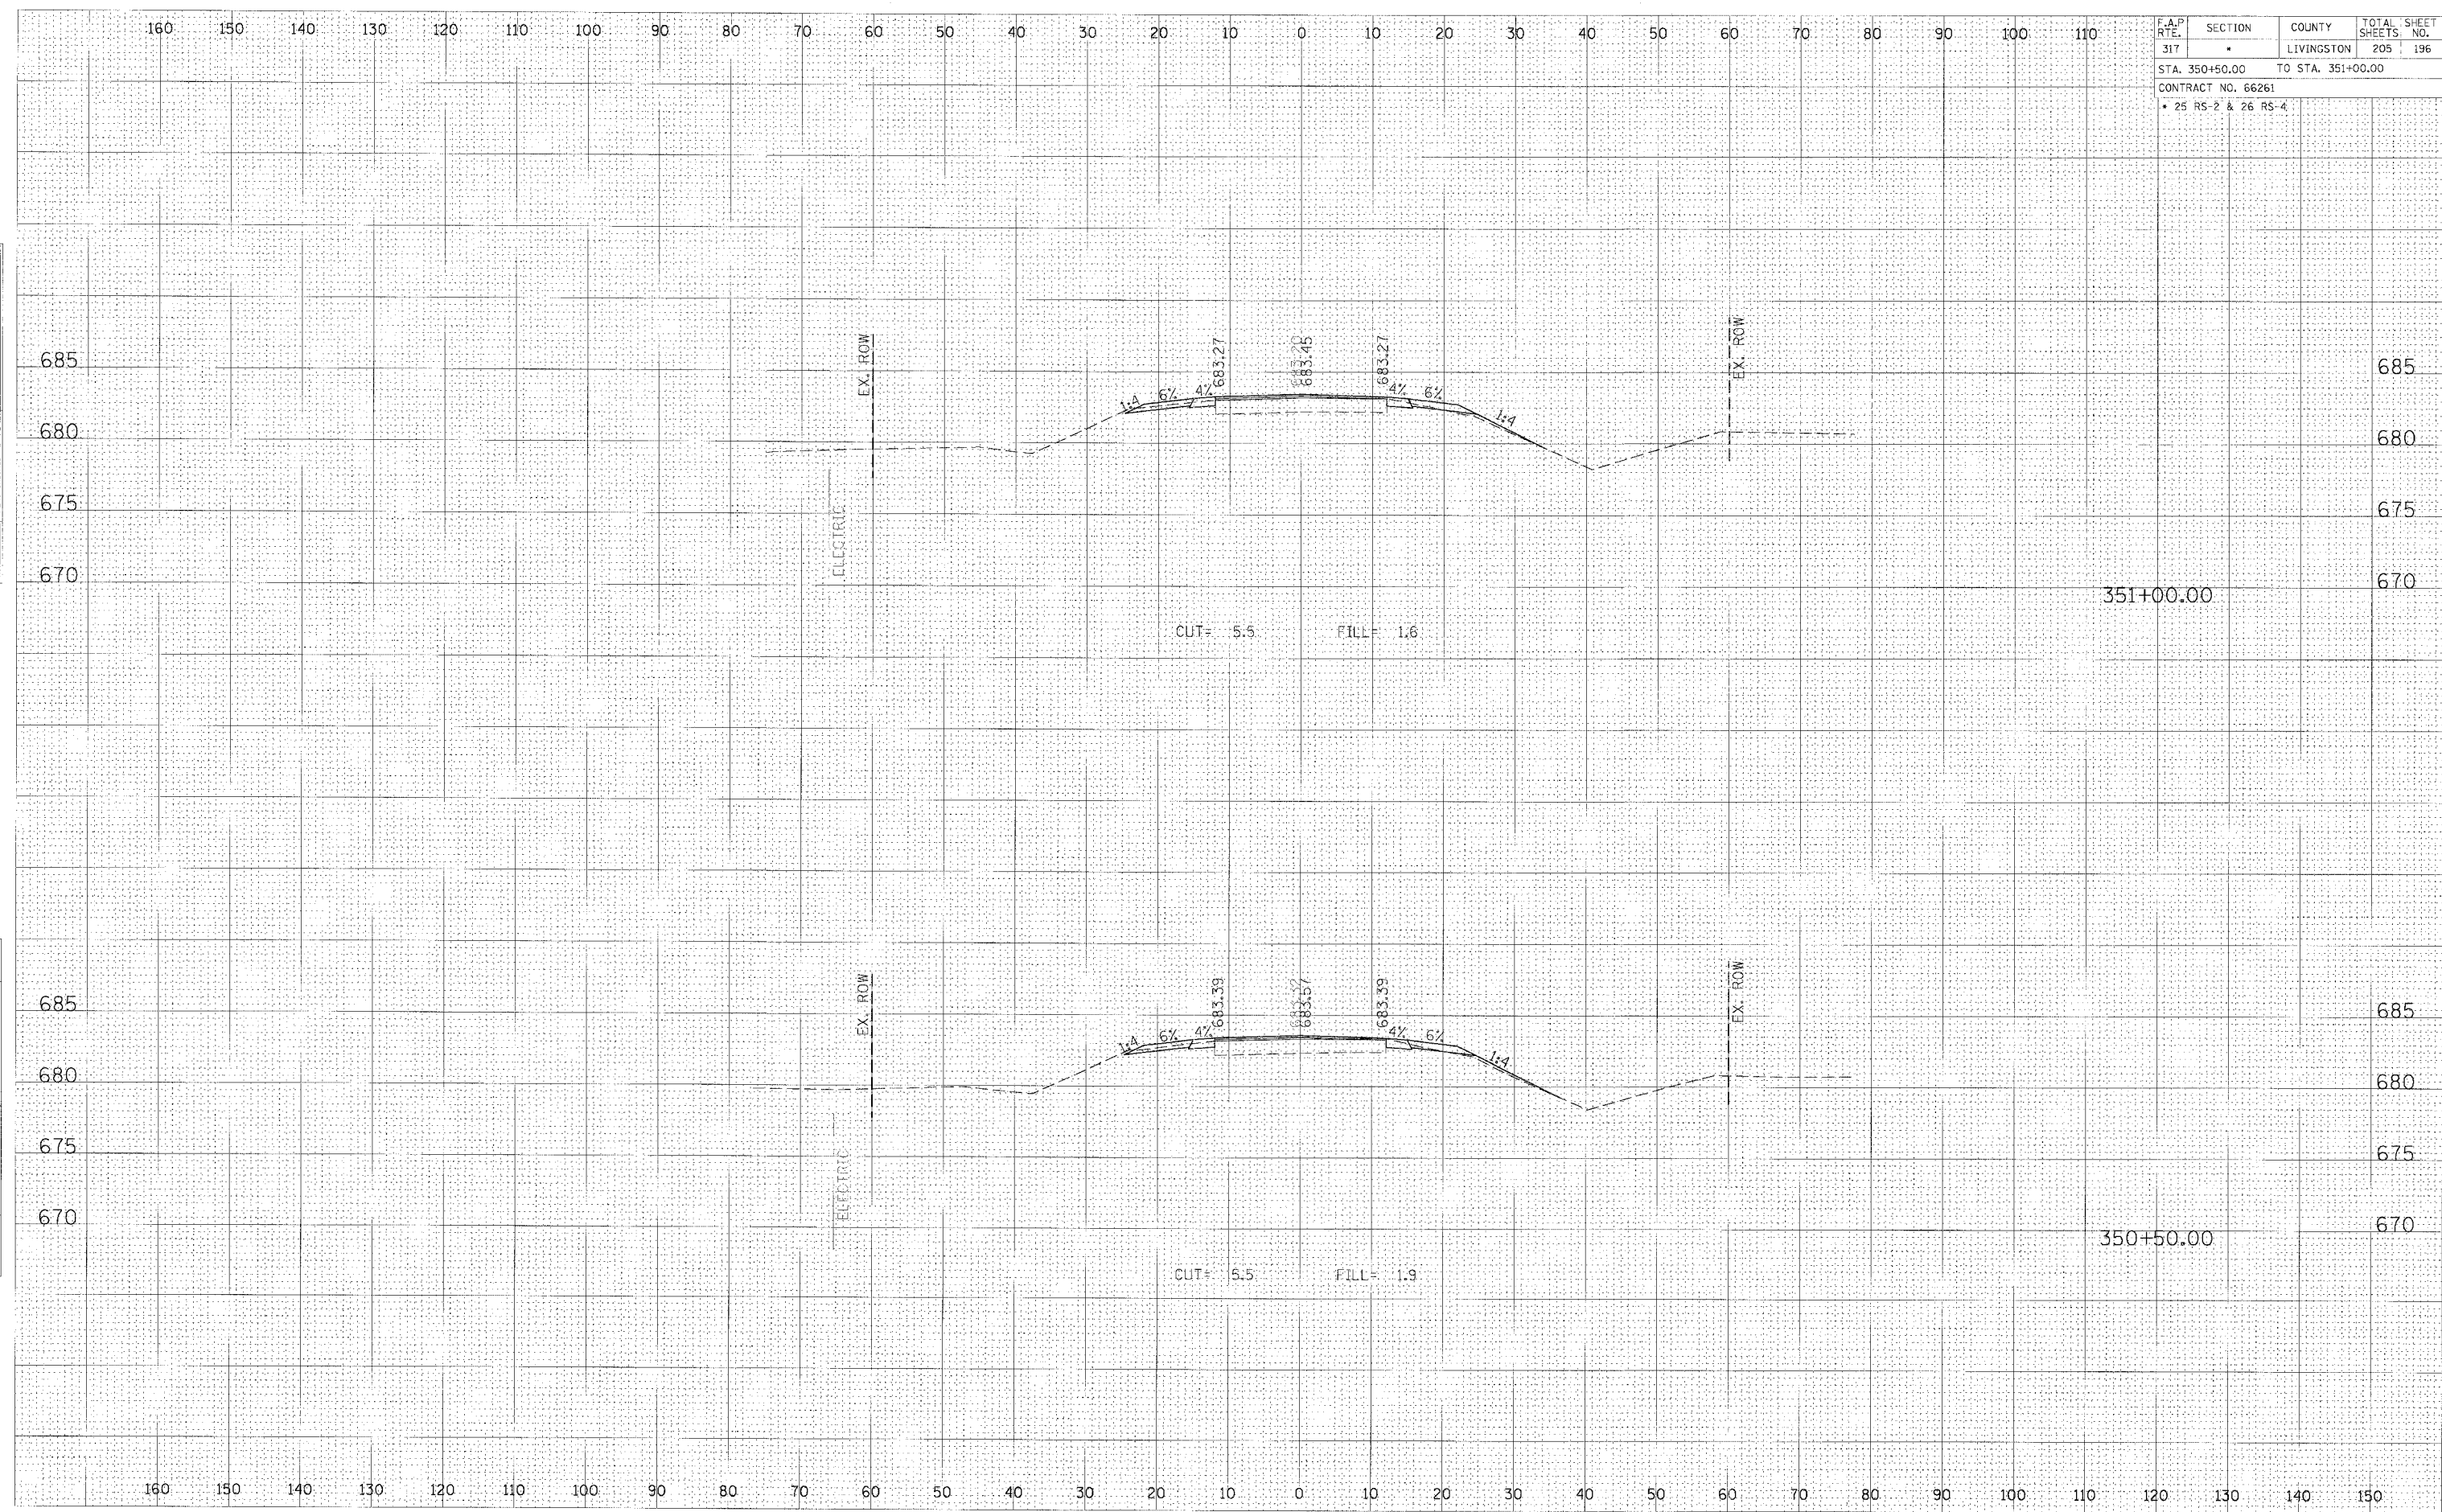

CROSS SECTION, STA 350+50.00 TO 351+00.00, FAP 317 (US ROUTE 24)