


F.A.P. RTE.	SECTION	COUNTY	TOTAL SHEETS	SHEET NO.
317	*	LIVINGSTON	205	200
STA. 354+50.00		TO STA. 355+00.00		
CONTRACT NO. 66261				
* 25 RS-2 & 26 RS-4				

FINAL SURVEY	REVISIONS	DATE
NO. _____	BY _____	_____
NOTE BOOK NO. _____	PLotted	_____
_____	TEMPLATE	_____
_____	AREAS CHECKED	_____

ORIGINAL SURVEY	REVISIONS	DATE
NO. _____	BY _____	_____
NOTE BOOK NO. _____	PLotted	_____
_____	TEMPLATE	_____
_____	AREAS CHECKED	_____

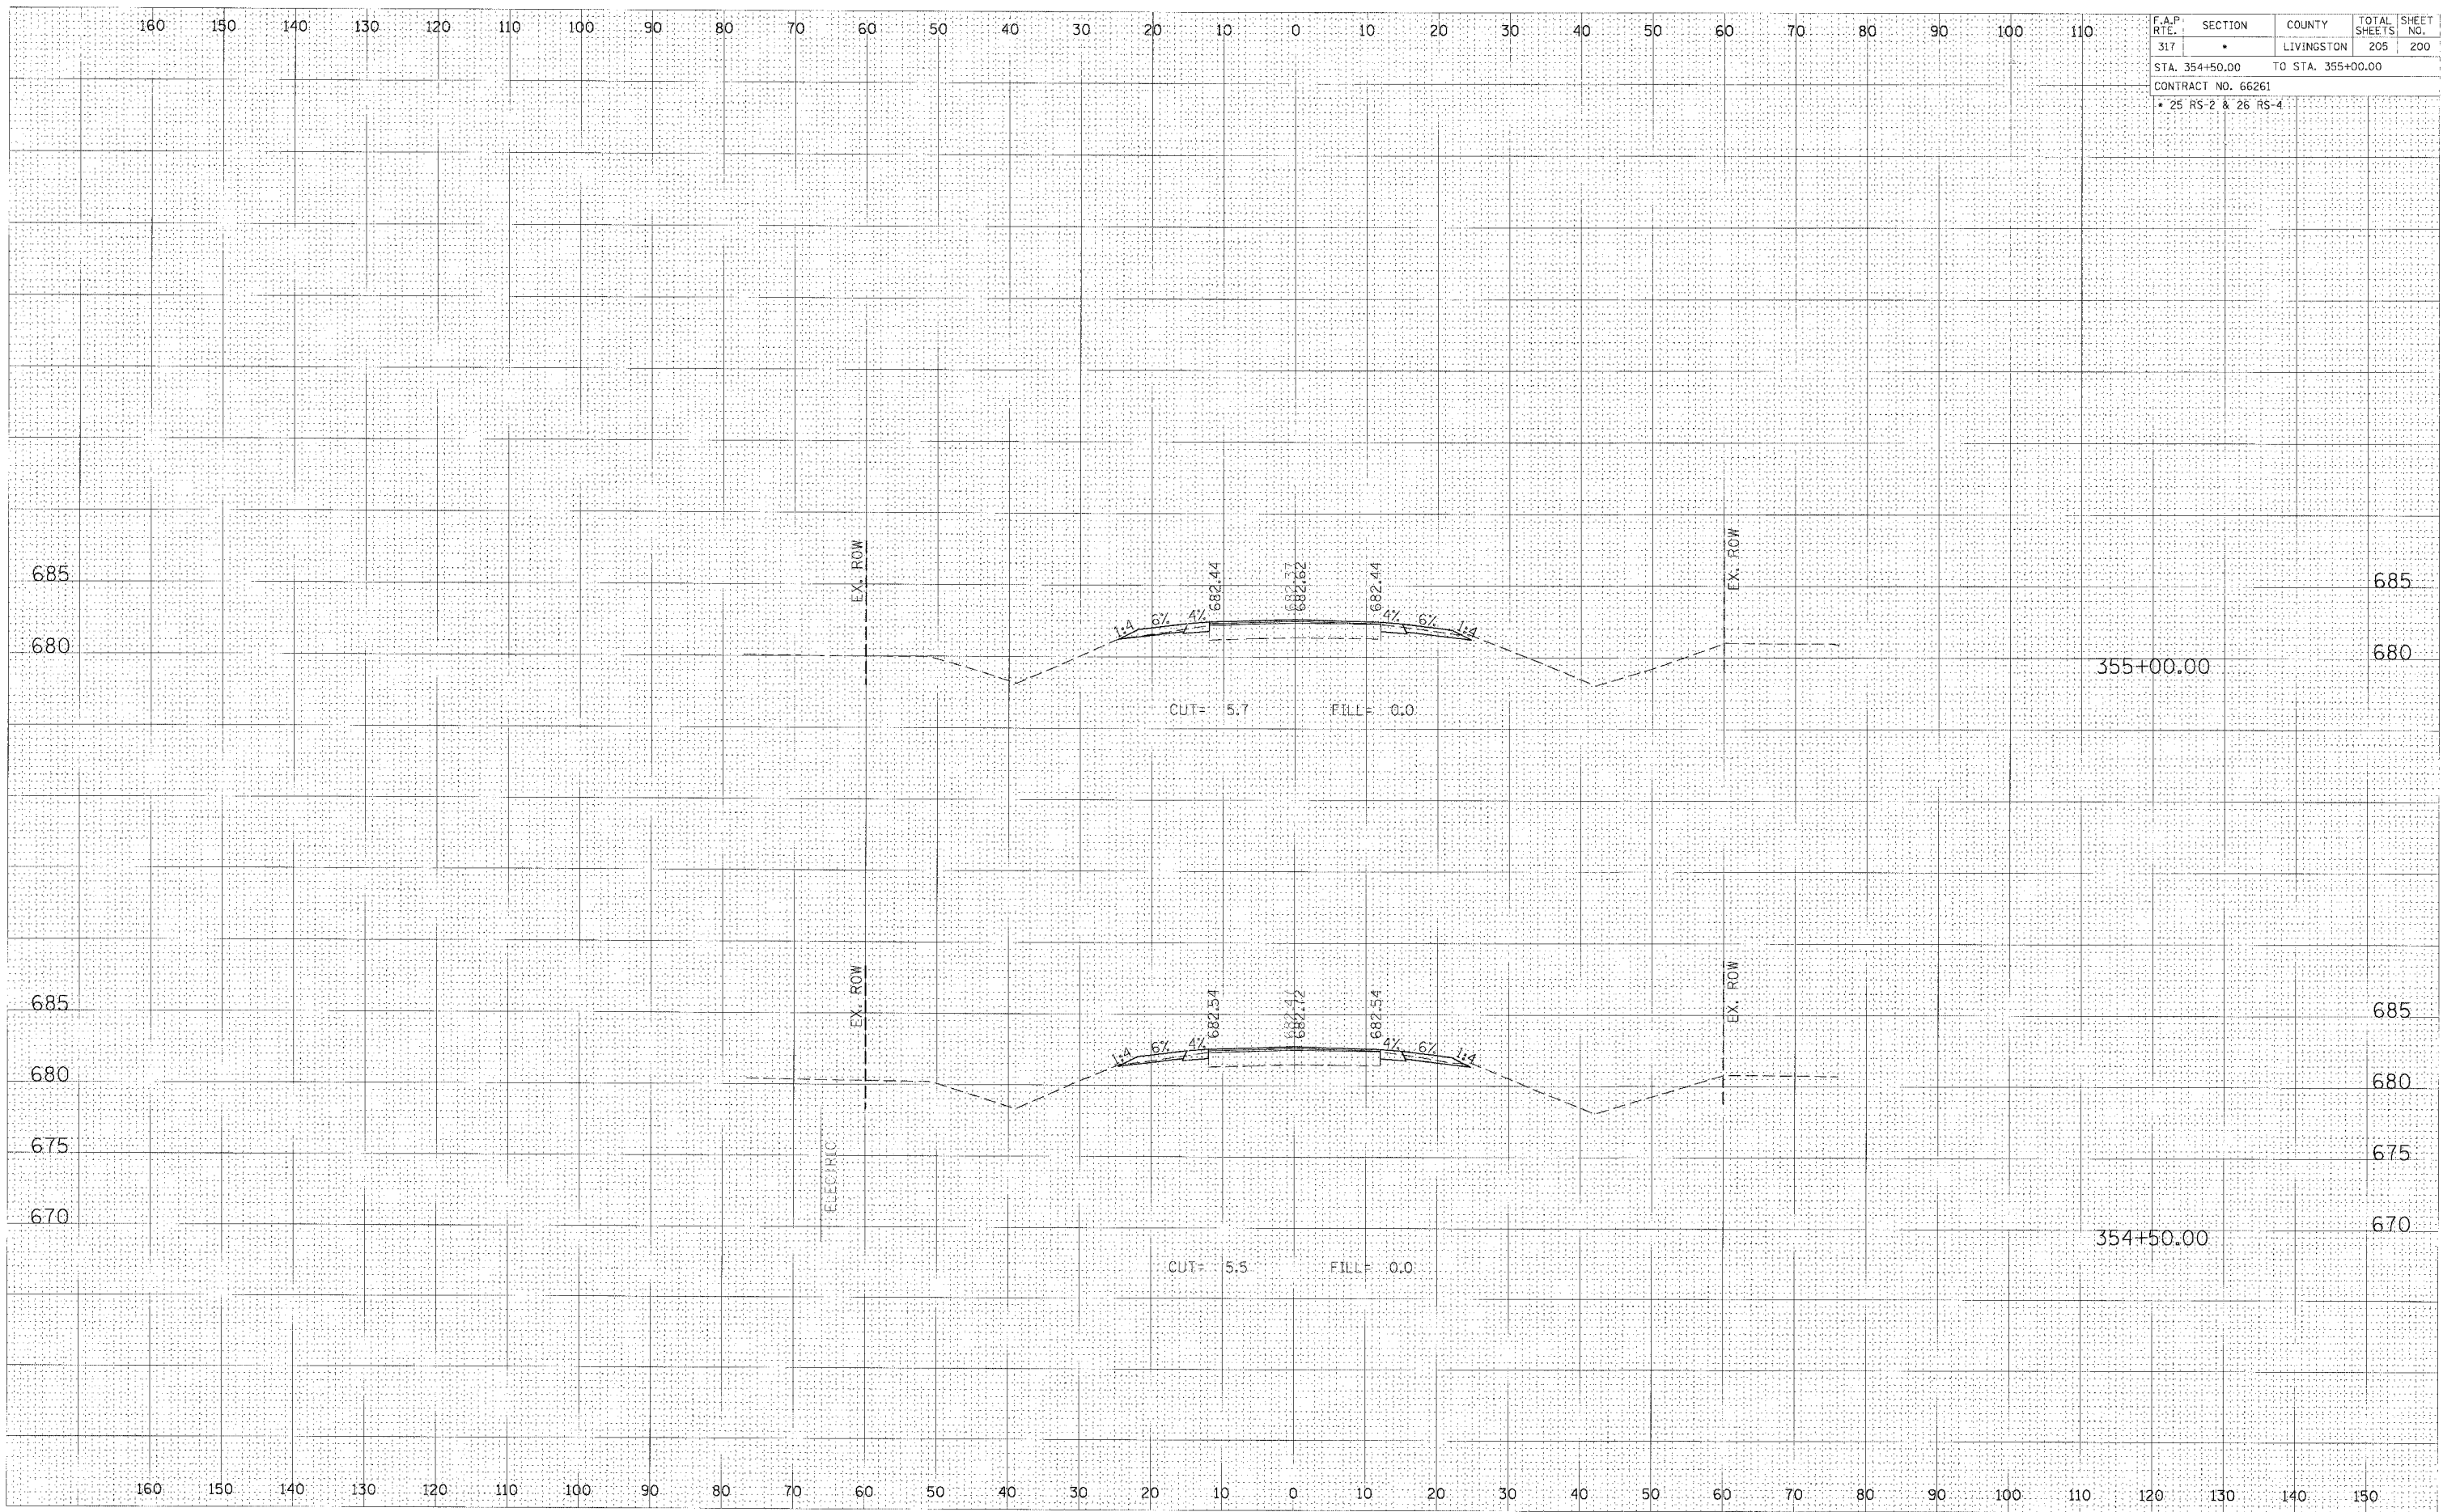

CROSS SECTION, STA 354+50.00 TO 355+00.00, FAP 317 (US ROUTE 24)