


F.A.P. RTE.	SECTION	COUNTY	TOTAL SHEETS	SHEET NO.
317	*	LIVINGSTON	205	201
STA. 355+50.00		TO STA. 356+00.00		
CONTRACT NO. 66261				
* 25 RS-2 & 26 RS-4				

BY _____ DATE _____
 SUPERVISOR _____
 SURVEY PLOTTED _____
 NOTE BOOK _____
 AREAS CHECKED _____

BY _____ DATE _____
 SUPERVISOR _____
 SURVEY PLOTTED _____
 NOTE BOOK _____
 AREAS CHECKED _____

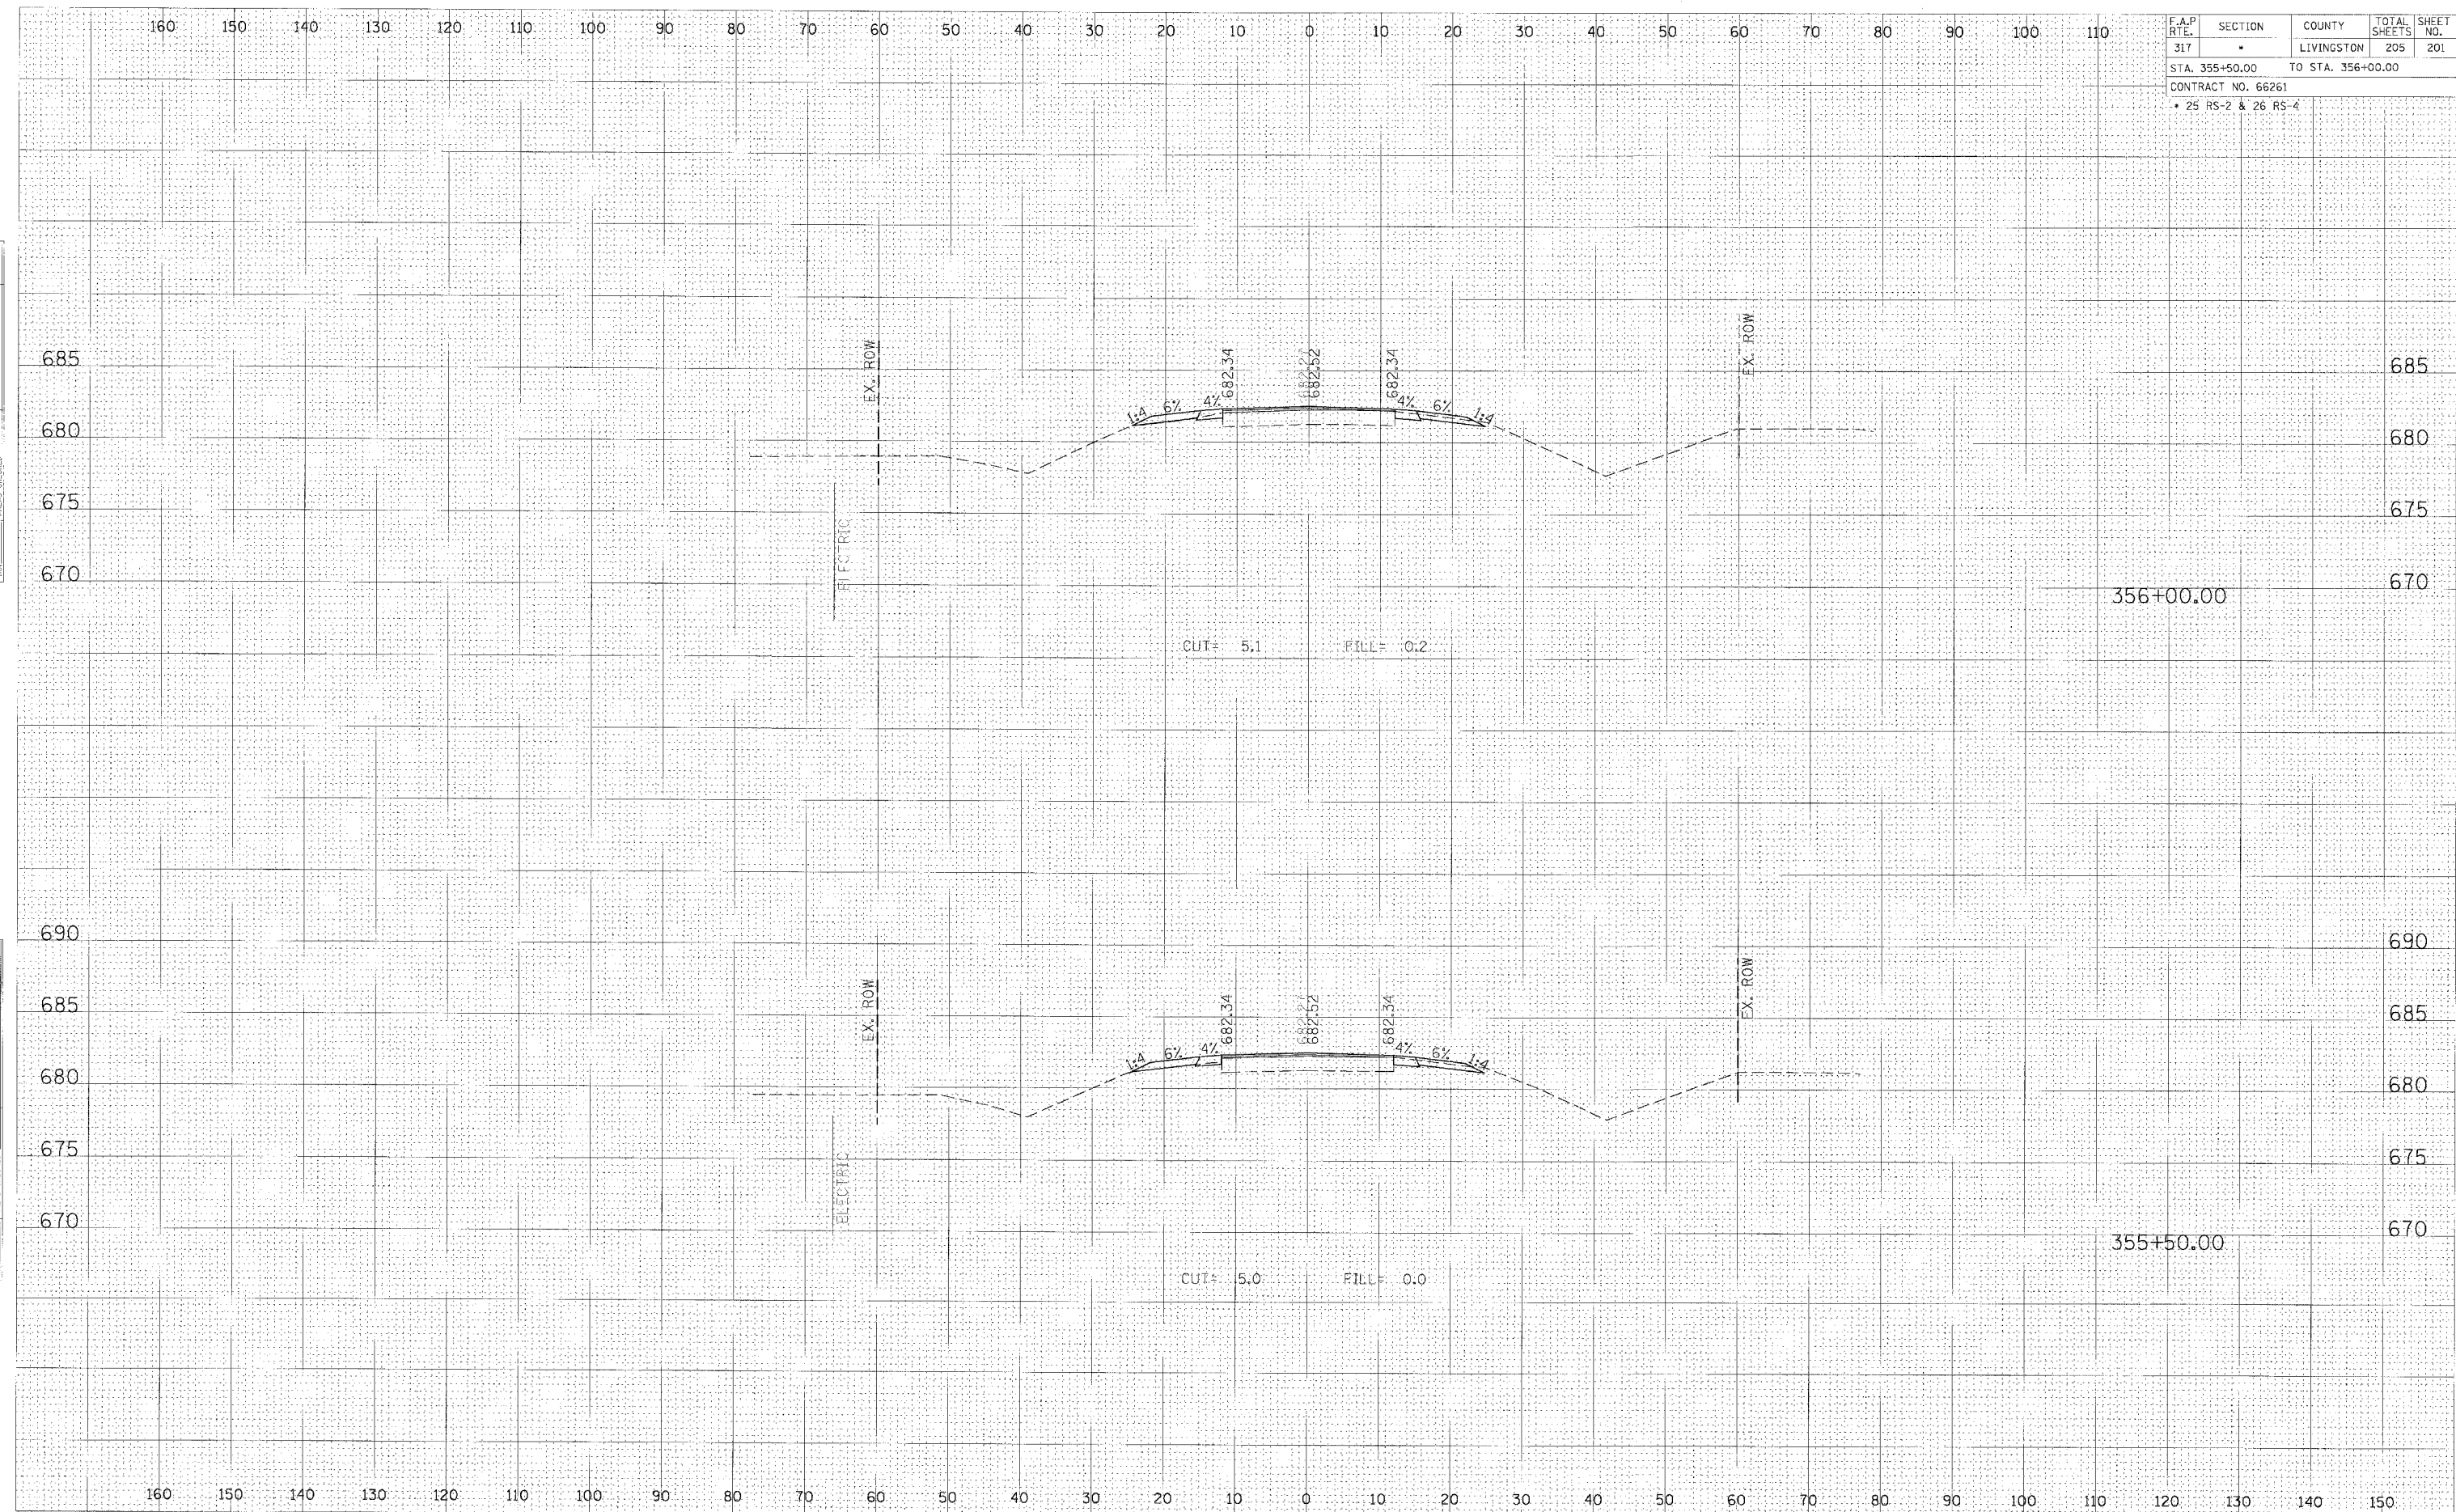

CROSS SECTION, STA 355+50.00 TO 356+00.00, FAP 317 (US ROUTE 24)