


F.A.P. RTE.	SECTION	COUNTY	TOTAL SHEETS	SHEET NO.
317	•	LIVINGSTON	205	202
STA. 356+50.00		TO STA. 357+00.00		
CONTRACT NO. 66261				
• 25 RS-2 & 26 RS-4				

DATE _____
 BY _____
 SURVEYED _____
 PLOTTED _____
 NOTE BOOK _____
 AREAS CHECKED _____

DATE _____
 BY _____
 SURVEYED _____
 PLOTTED _____
 NOTE BOOK _____
 AREAS CHECKED _____

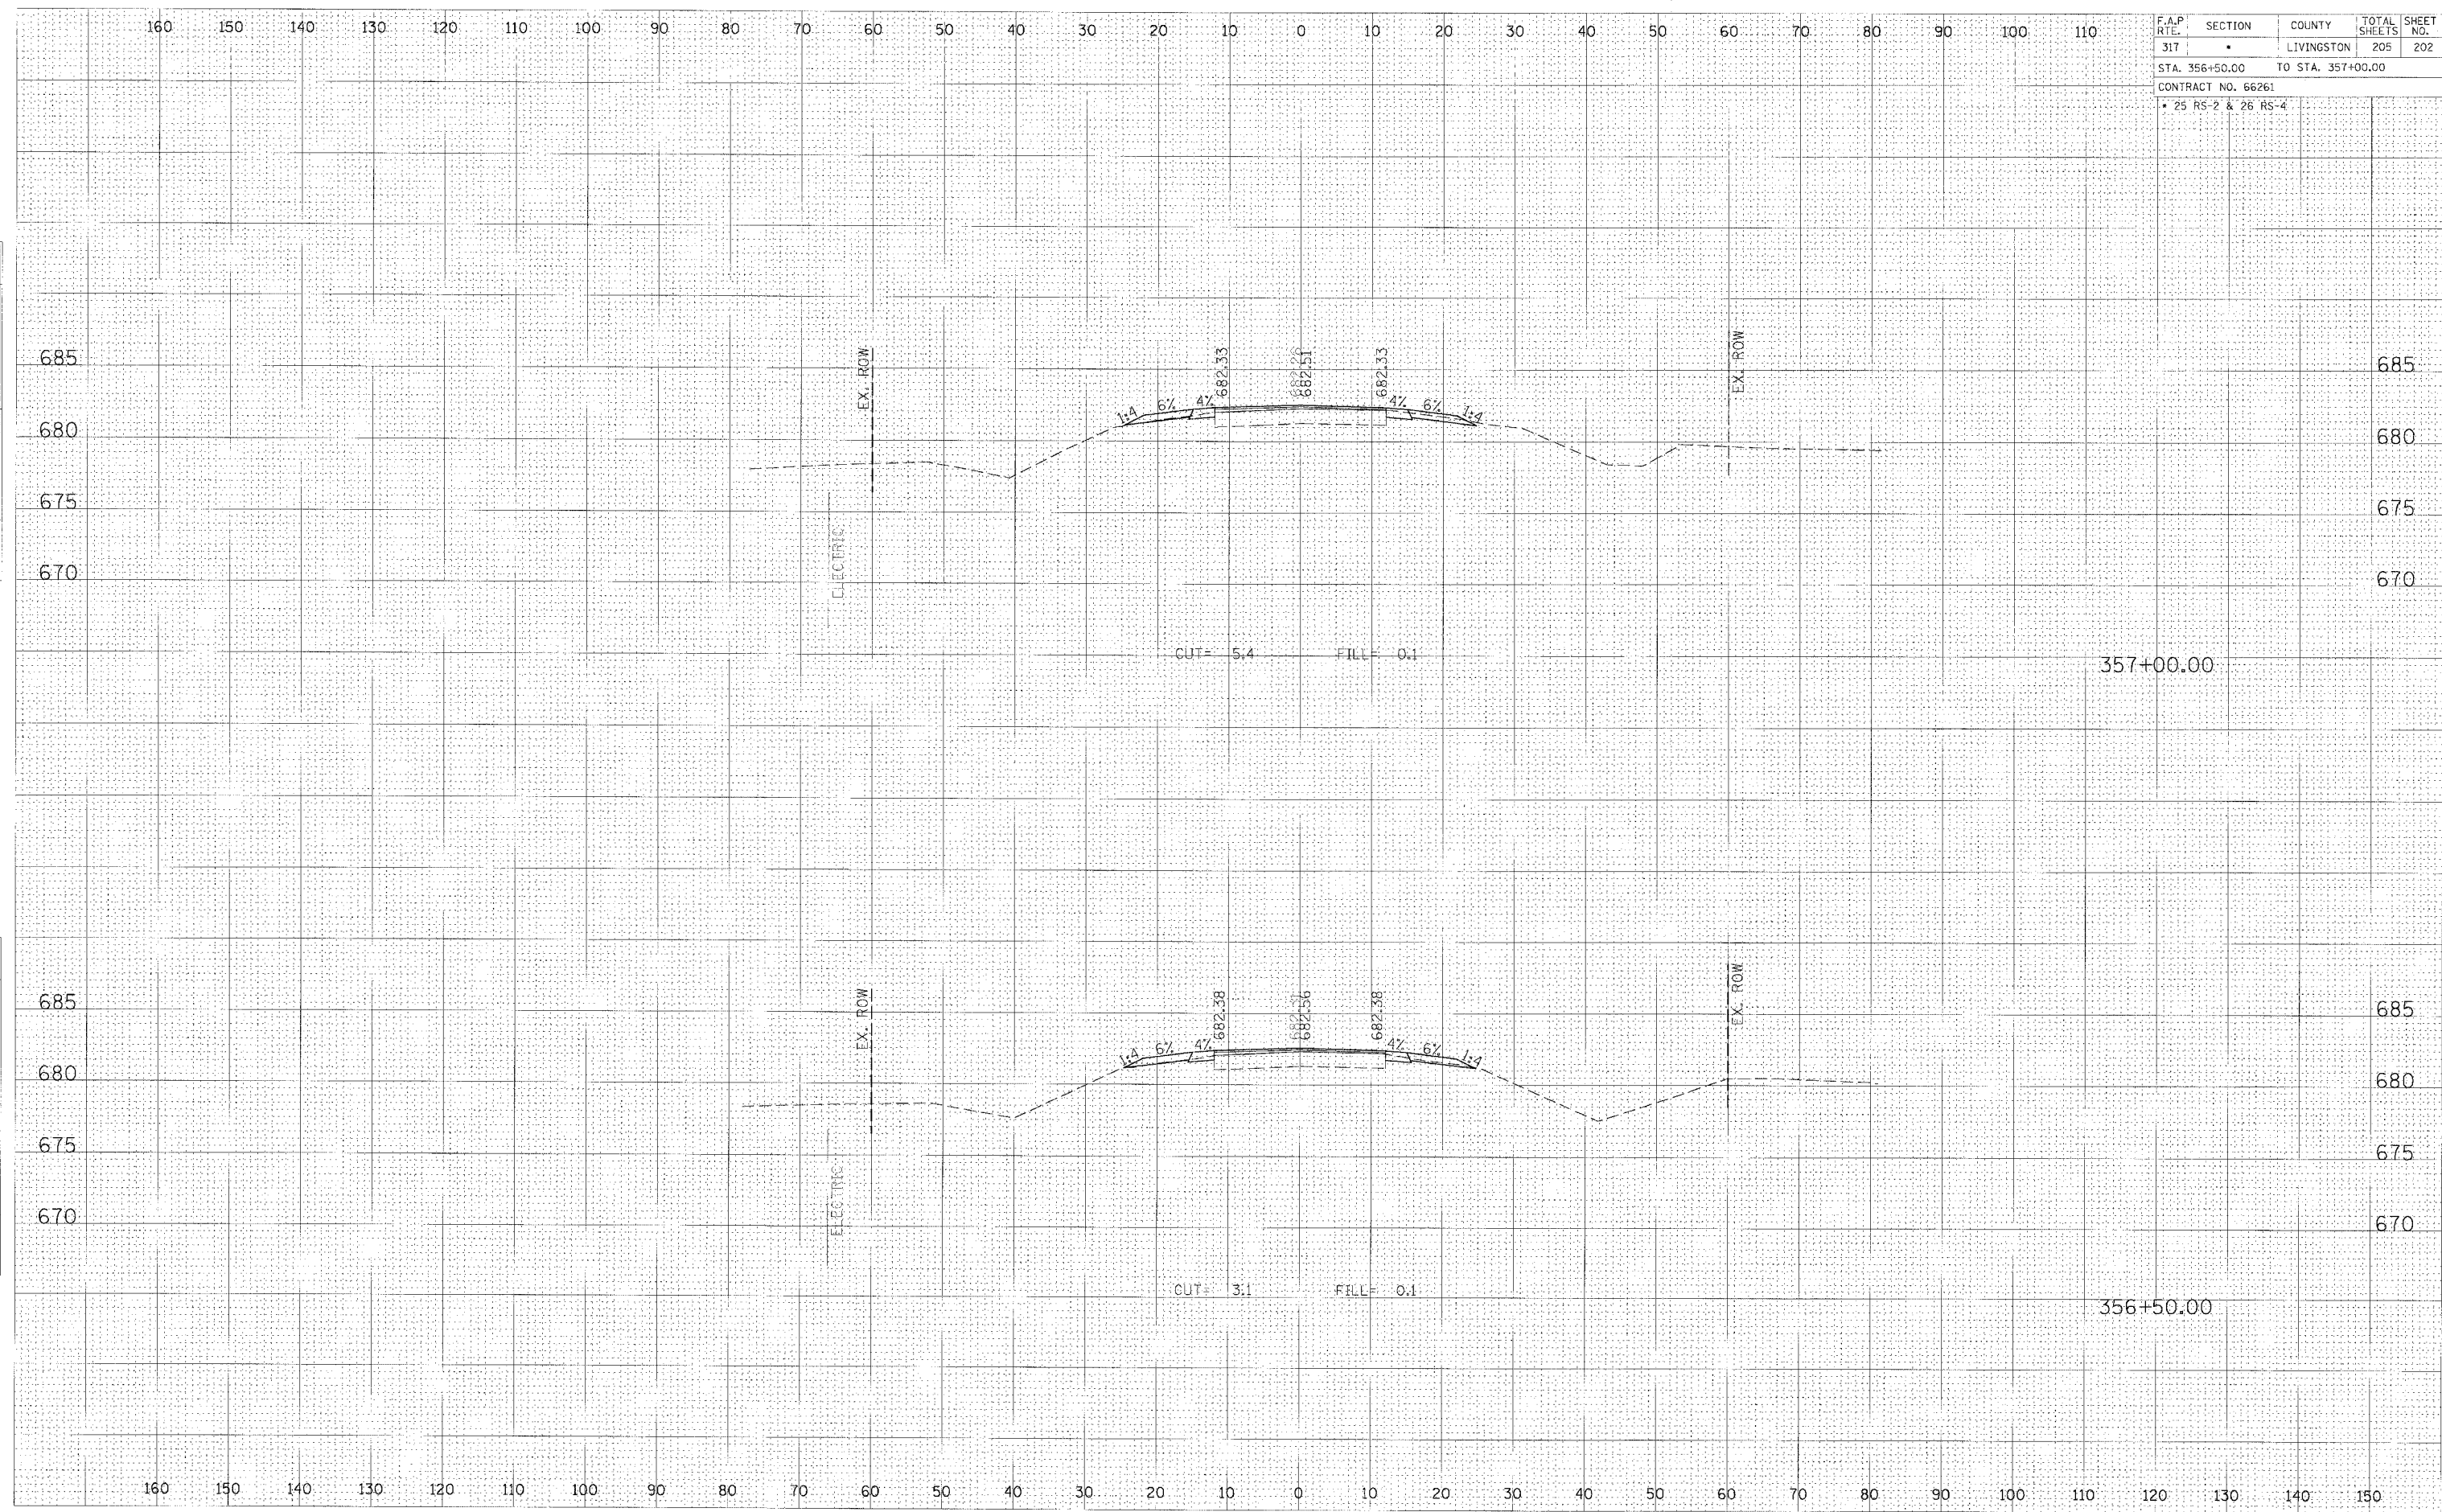

CROSS SECTION, STA 356+50.00 TO 357+00.00, FAP 317 (US ROUTE 24)