


F.A. RTE.	SECTION	COUNTY	TOTAL SHEETS	SHEET NO.
74	(72-7)R-3	PEORIA	1360	45
STA.		TO STA.		
FED. ROAD DIST. NO.		ILLINOIS FED. AID PROJECT		

LEGEND:

- (2A) EX SUB-BASE GRANULAR MATERIAL 150mm
- (4) EX PCC BASE COURSE
- (13) EX BITUMINOUS SHOULDER
- (23) EX COMBINATION CONCRETE CURB & GUTTER
- (24) EX CONCRETE MEDIAN
- (57B) PR SODDING SALT TOLERANT
- (59A) PR SUB-BASE GRANULAR, TYA 150mm
- (62B) PR PCC BASE COURSE 240mm
- (68F) PR POLYMERIZED BITUMINOUS CONCRETE SURFACE COURSE, SUPERPAVE, "MIX E", NTO
- (69G) PR POLYMERIZED BITUMINOUS CONCRETE BINDER COURSE, SUPERPAVE, IL-19.0, NTO
- (71D) PR PORTLAND CEMENT CONCRETE PAVEMENT 250mm (JOINTED)
- (78) PR STRIP REFLECTIVE CRACK CONTROL TREATMENT
- (80) PR BITUMINOUS SHOULDERS 200mm
- (89A) PR COMBINATION CONCRETE CURB & GUTTER, TYPE B-15.30
- (89B) PR COMBINATION CONCRETE CURB & GUTTER, TYPE B-15.60
- (90B) PR CONCRETE MEDIAN SURFACE, 100mm
- (90D) PR CONCRETE MEDIAN, TYPE SB-22.30

NOTES:

1. ALL EXISTING BITUMINOUS RESURFACING (LEGEND #6A) IS TO BE REMOVED TO THE TOP OF THE EXISTING PCC BASECOURSE (#4).
2. EXISTING PCC BASE COURSE (LEGEND #4), MAY BE CROWNED, BUT NOT AT THE SAME LOCATION OF THE PROPOSED CROWN. EXISTING CROWN NOT TO BE REMOVED.

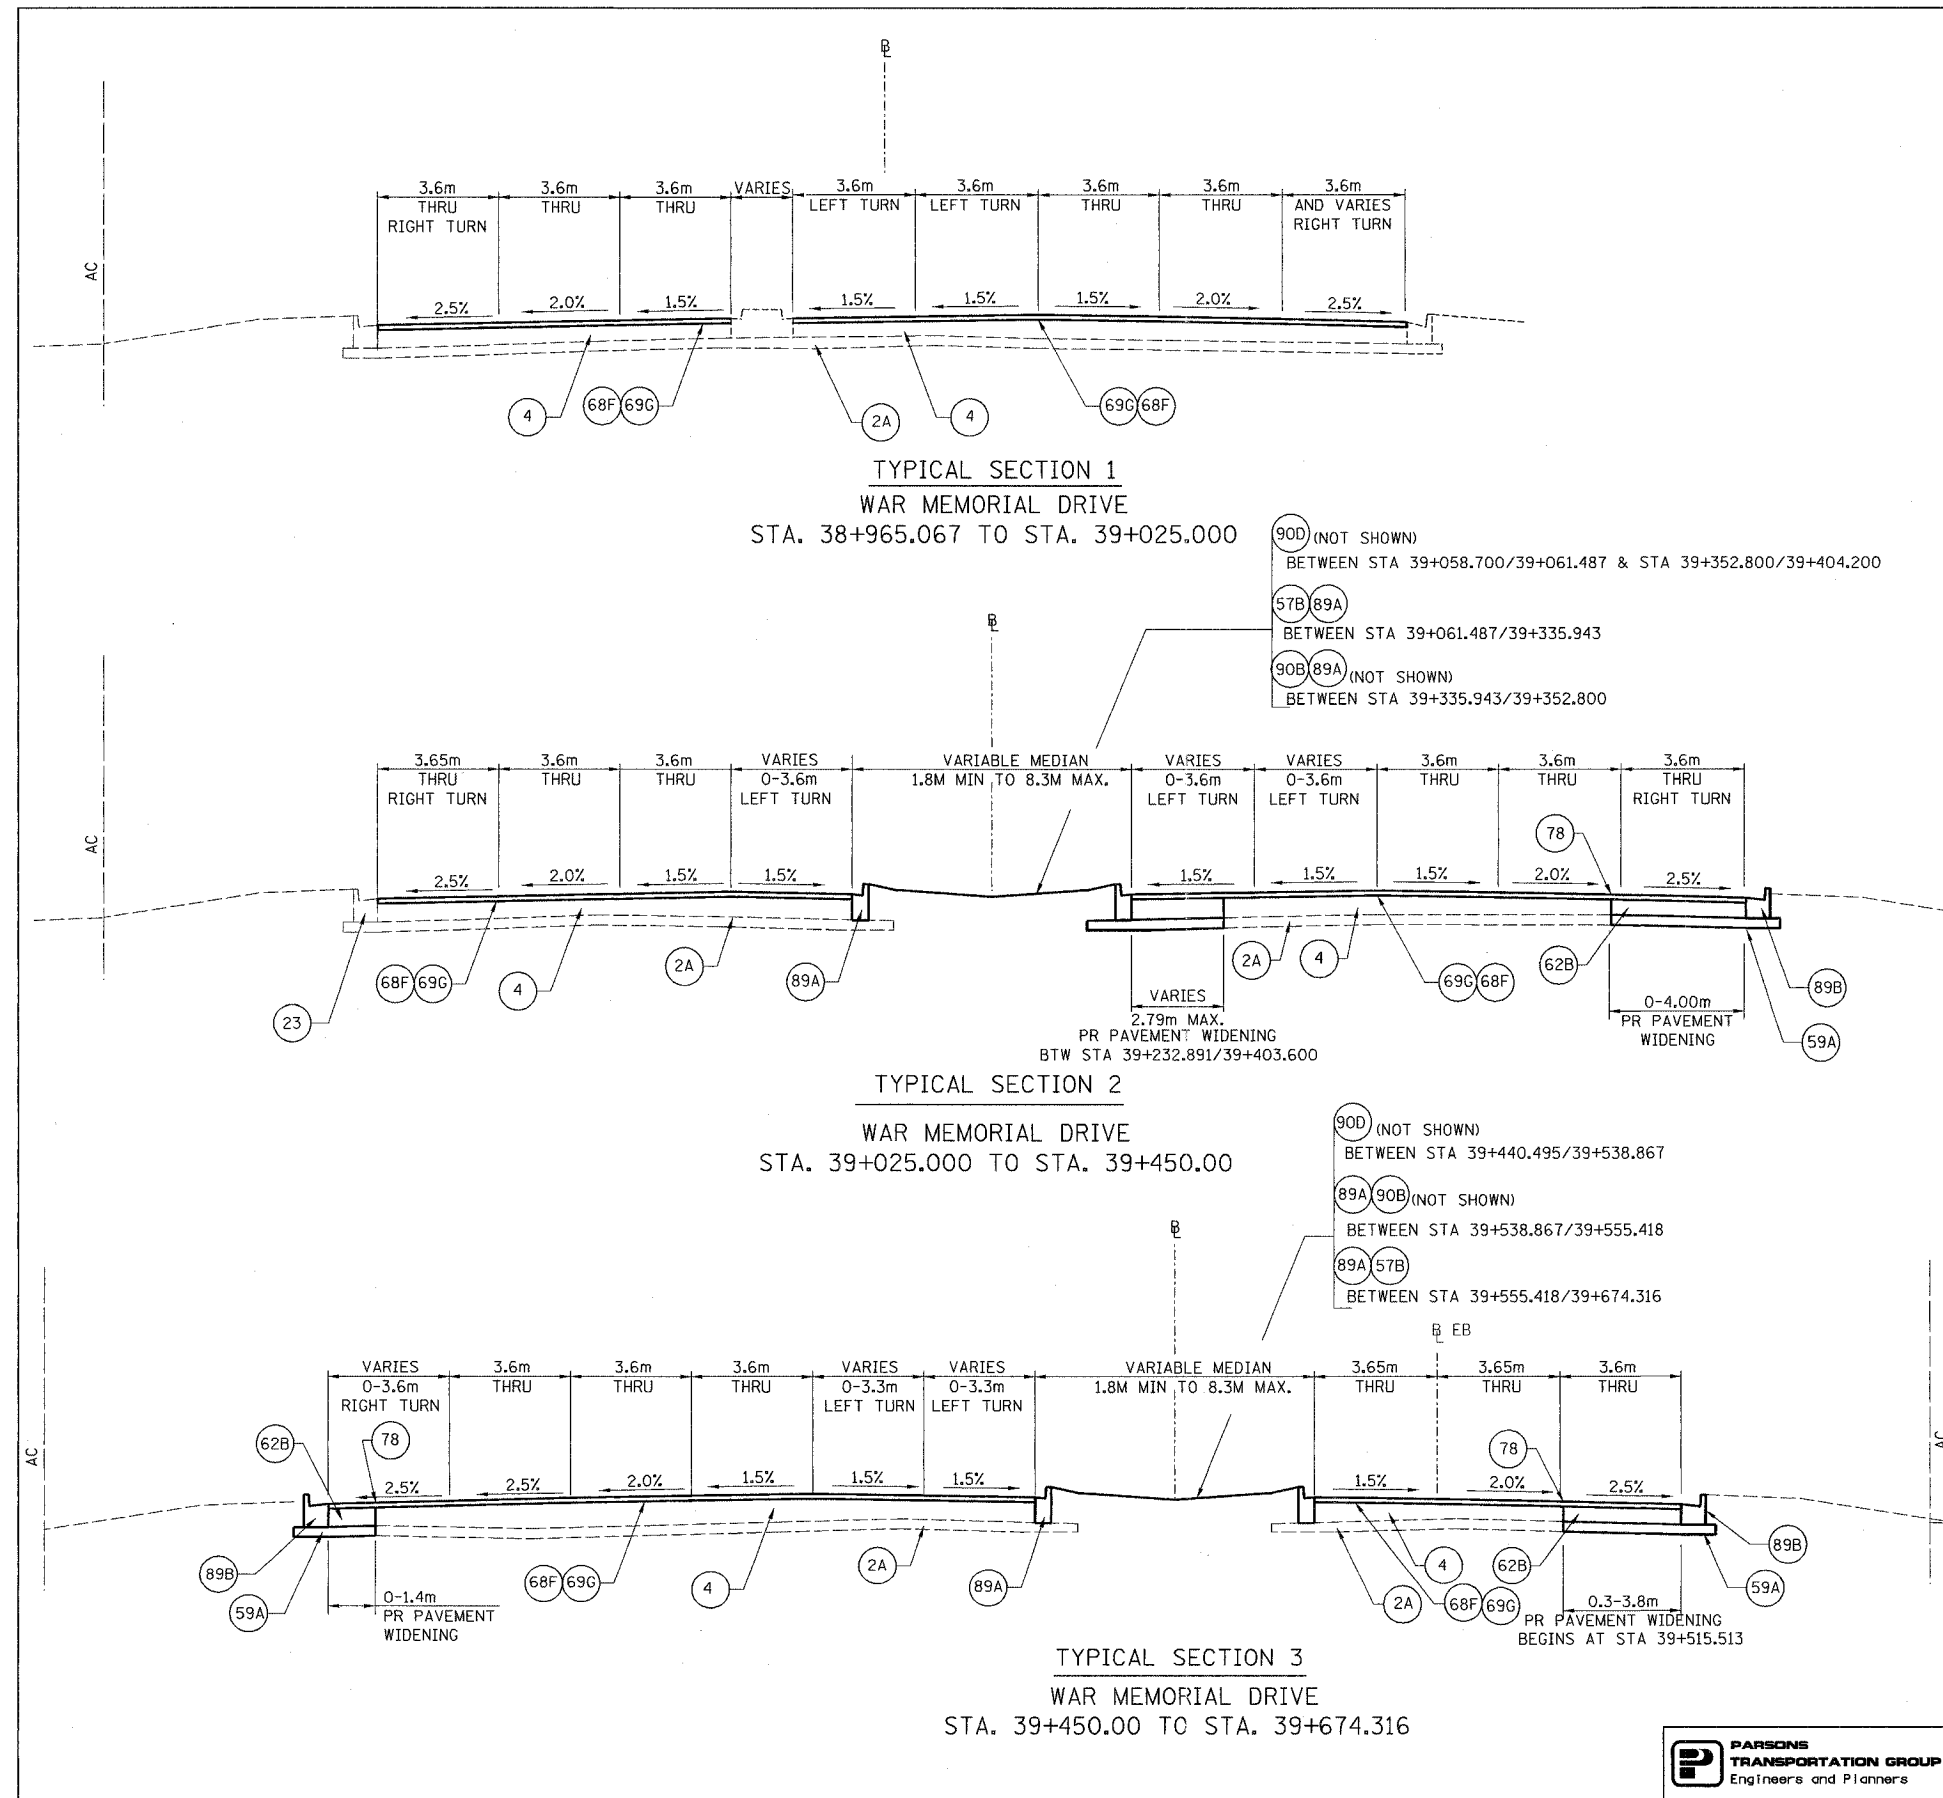

REVISIONS	
NAME	DATE

ILLINOIS DEPARTMENT OF TRANSPORTATION
PROPOSED TYPICAL SECTIONS
 WAR MEMORIAL DRIVE
 STA. 38+965.067 - STA. 39+674.316
 DRAWN BY CADD
 CHECKED BY KJW
 DATE 11/12/04

