



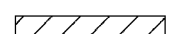



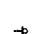


F.A. RTE.	SECTION	COUNTY	TOTAL SHEETS	SHEET NO.
74	(72-7)R-3	PEORIA	1360	135
STA.		TO STA.		
FED. ROAD DIST. NO.		ILLINOIS FED. AID PROJECT		

LEGEND

- | | | | |
|---|----------------------------|---|---|
|  | CONSTRUCTED THIS STAGE |  | TYPE III BARRICADE WITH FLASHING LIGHTS (ROAD CLOSED) |
|  | TEMPORARY PAVEMENT |  | SIGN |
|  | DIRECTION OF TRAFFIC |  | LANE(S) CLOSED |
|  | TEMPORARY CONCRETE BARRIER | | |
|  | PLASTIC DRUM | | |

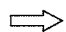

 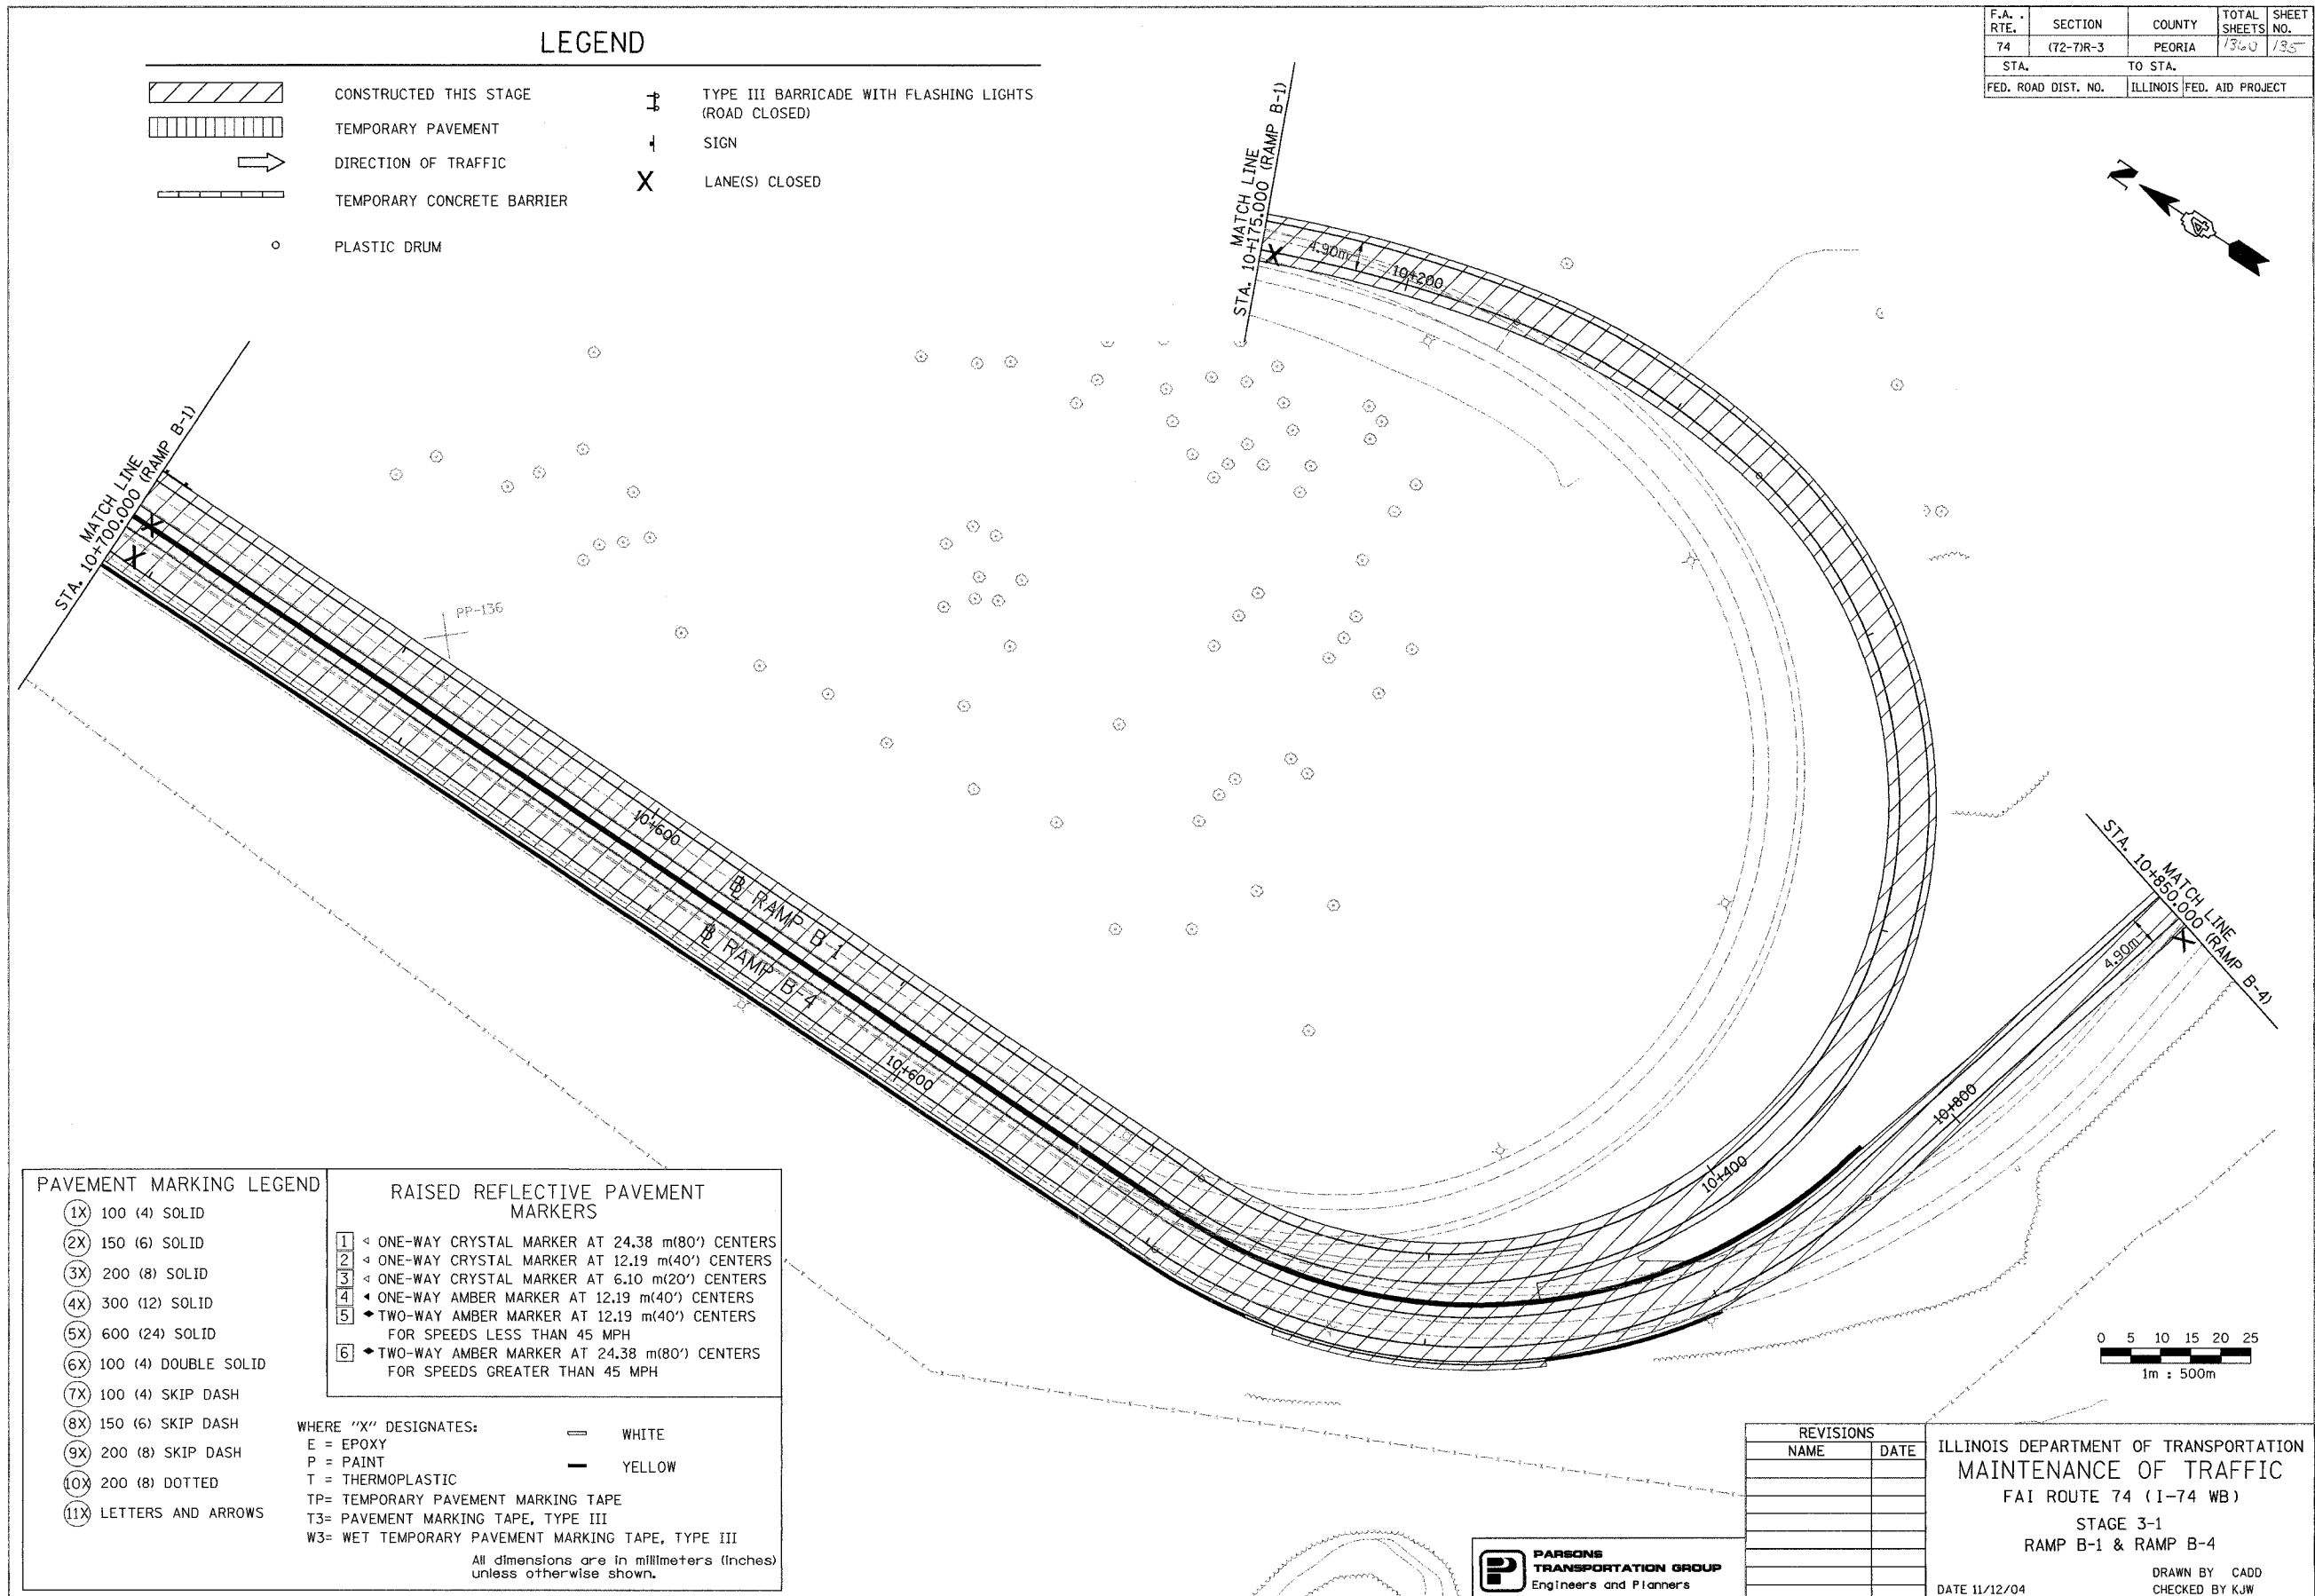PAVEMENT MARKING LEGEND

(1X)	100 (4) SOLID
(2X)	150 (6) SOLID
(3X)	200 (8) SOLID
(4X)	300 (12) SOLID
(5X)	600 (24) SOLID
(6X)	100 (4) DOUBLE SOLID
(7X)	100 (4) SKIP DASH
(8X)	150 (6) SKIP DASH
(9X)	200 (8) SKIP DASH
(10X)	200 (8) DOTTED
(11X)	LETTERS AND ARROWS

RAISED REFLECTIVE PAVEMENT MARKERS


1	◁ ONE-WAY CRYSTAL MARKER AT 24.38 m(80') CENTERS
2	◁ ONE-WAY CRYSTAL MARKER AT 12.19 m(40') CENTERS
3	◁ ONE-WAY CRYSTAL MARKER AT 6.10 m(20') CENTERS
4	◁ ONE-WAY AMBER MARKER AT 12.19 m(40') CENTERS
5	◁ TWO-WAY AMBER MARKER AT 12.19 m(40') CENTERS FOR SPEEDS LESS THAN 45 MPH
6	◁ TWO-WAY AMBER MARKER AT 24.38 m(80') CENTERS FOR SPEEDS GREATER THAN 45 MPH

WHERE "X" DESIGNATES:

E = EPOXY	— WHITE
P = PAINT	— YELLOW
T = THERMOPLASTIC	

TP= TEMPORARY PAVEMENT MARKING TAPE
T3= PAVEMENT MARKING TAPE, TYPE III
W3= WET TEMPORARY PAVEMENT MARKING TAPE, TYPE III

All dimensions are in millimeters (inches) unless otherwise shown.

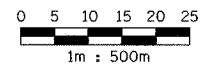

REVISIONS	
NAME	DATE

ILLINOIS DEPARTMENT OF TRANSPORTATION
 MAINTENANCE OF TRAFFIC
 FAI ROUTE 74 (I-74 WB)
 STAGE 3-1
 RAMP B-1 & RAMP B-4
 DRAWN BY CADD
 CHECKED BY KJW
 DATE 11/12/04

