



 

 
 


F.A. RTE.	SECTION	COUNTY	TOTAL SHEETS	SHEET NO.
74	(72-7)R-3	PEORIA	1360	137
STA. 144+250.000		TO STA. 144+600.000		
FED. ROAD DIST. NO.		ILLINOIS FED. AID PROJECT		


LEGEND

- | | | | |
|---|----------------------------|---|---|
|  | CONSTRUCTED THIS STAGE |  | TYPE III BARRICADE WITH FLASHING LIGHTS (ROAD CLOSED) |
|  | TEMPORARY PAVEMENT |  | SIGN |
|  | DIRECTION OF TRAFFIC |  | LANE(S) CLOSED |
|  | TEMPORARY CONCRETE BARRIER | | |
|  | PLASTIC DRUM | | |

(T3) 100 mm SKIP DASH, TEMPORARY PAVEMENT MARKING TAPE (WHITE)
WB RT STA. 144+250 TO STA. 144+600
WB RT STA. 144+250 TO STA. 144+600

 (TP3) 100 mm SOLID, TEMPORARY PAVEMENT MARKING TAPE (WHITE)
WB RT STA. 144+250 TO STA. 144+600
WB RT STA. 144+250 TO STA. 144+600

(YT3) 100 mm SOLID, TEMPORARY PAVEMENT MARKING TAPE (YELLOW)
WB RT STA. 144+250 TO STA. 144+600
WB RT STA. 144+250 TO STA. 144+600

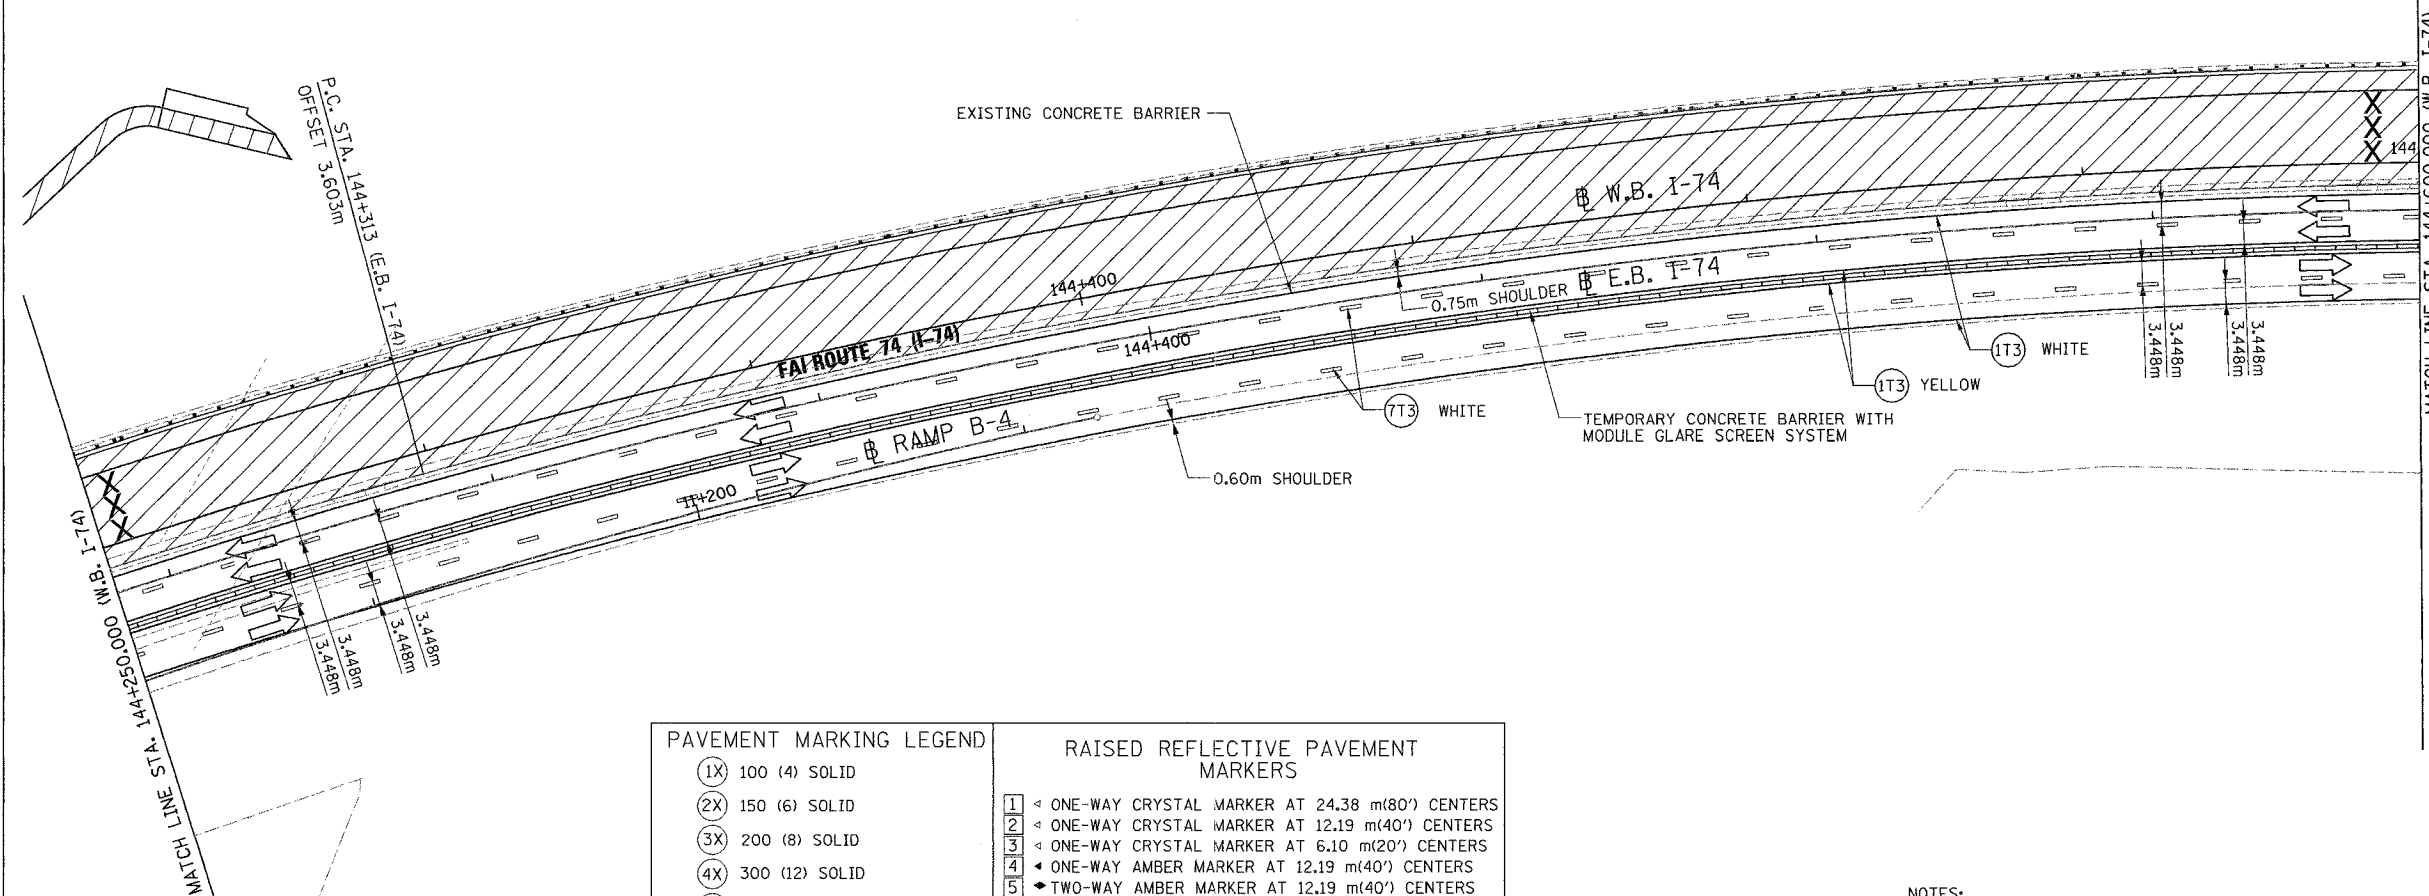

PAVEMENT MARKING LEGEND

- (1X) 100 (4) SOLID
- (2X) 150 (6) SOLID
- (3X) 200 (8) SOLID
- (4X) 300 (12) SOLID
- (5X) 600 (24) SOLID
- (6X) 100 (4) DOUBLE SOLID
- (7X) 100 (4) SKIP DASH
- (8X) 150 (6) SKIP DASH
- (9X) 200 (8) SKIP DASH
- (10X) 200 (8) DOTTED
- (11X) LETTERS AND ARROWS

RAISED REFLECTIVE PAVEMENT MARKERS

- 1 < ONE-WAY CRYSTAL MARKER AT 24.38 m(80') CENTERS
- 2 < ONE-WAY CRYSTAL MARKER AT 12.19 m(40') CENTERS
- 3 < ONE-WAY CRYSTAL MARKER AT 6.10 m(20') CENTERS
- 4 < ONE-WAY AMBER MARKER AT 12.19 m(40') CENTERS
- 5 < TWO-WAY AMBER MARKER AT 12.19 m(40') CENTERS FOR SPEEDS LESS THAN 45 MPH
- 6 < TWO-WAY AMBER MARKER AT 24.38 m(80') CENTERS FOR SPEEDS GREATER THAN 45 MPH

WHERE "X" DESIGNATES:


E = EPOXY — WHITE
P = PAINT — YELLOW
T = THERMOPLASTIC

TP= TEMPORARY PAVEMENT MARKING TAPE
T3= PAVEMENT MARKING TAPE, TYPE III
W3= WET TEMPORARY PAVEMENT MARKING TAPE, TYPE III

All dimensions are in millimeters (inches) unless otherwise shown.

NOTES:

- REMOVE EXISTING TEMPORARY CONCRETE BARRIERS DURING THIS STAGE - LT STA 144+100 TO LT STA 144+718
- OUTSIDE SHOULDER ALONG WB TRAFFIC NARROWS TO 0.60 METERS AT LOCATIONS OF EXISTING LIGHT POLE LOCATIONS.

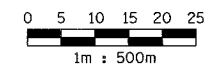

PARSONS
TRANSPORTATION GROUP
Engineers and Planners

REVISIONS	
NAME	DATE

ILLINOIS DEPARTMENT OF TRANSPORTATION
MAINTENANCE OF TRAFFIC
FAI ROUTE 74 (I-74 WB)
STAGE 3-1
STA. 144+250.000 - STA. 144+600.000

DATE 11/12/04
DRAWN BY CADD
CHECKED BY KJW