


F.A. RTE.	SECTION	COUNTY	TOTAL SHEETS	SHEET NO.
74	(72-7R-3)	PEORIA	1360	139
STA. 38+811.662		TO STA. 39+150.000		
FED. ROAD DIST. NO.		ILLINOIS FED. AID PROJECT		

(1T3) 100 mm SOLID, PAVEMENT MARKING TAPE, TYPE III (WHITE)  
 WAR MEMORIAL DR. LT STA. 39+047 TO STA. 39+150  
 WAR MEMORIAL DR. LT STA. 39+048 TO STA. 39+096  
 WAR MEMORIAL DR. LT STA. 39+050 TO STA. 39+150  
 WAR MEMORIAL DR. RT STA. 39+054 TO STA. 39+150  
 STERLING AVE. LT STA. 100+911 TO STA. 101+000  
 STERLING AVE. RT STA. 100+911 TO STA. 101+000  
 STERLING AVE. LT STA. 100+911 TO STA. 101+000  
 GLEN AVE. LT STA. 101+034 TO STA. 101+080  
 GLEN AVE. LT STA. 101+033 TO STA. 101+080  
 GLEN AVE. LT STA. 101+032 TO STA. 101+080  
 GLEN AVE. RT STA. 101+032 TO STA. 101+107

(7T3) 100 mm SKIP DASH, PAVEMENT MARKING TAPE, TYPE III (WHITE)  
 WAR MEMORIAL DR. LT STA. 39+049 TO STA. 39+150  
 WAR MEMORIAL DR. RT STA. 39+054 TO STA. 39+150  
 STERLING AVE. LT STA. 100+911 TO STA. 101+000  
 STERLING AVE. RT STA. 100+911 TO STA. 101+000  
 STERLING AVE. RT STA. 100+911 TO STA. 101+000  
 GLEN AVE. LT STA. 101+040 TO STA. 101+080  
 GLEN AVE. LT STA. 101+040 TO STA. 101+080  
 GLEN AVE. RT STA. 101+040 TO STA. 101+107


(1T3) 100 mm SOLID, PAVEMENT MARKING TAPE, TYPE III (YELLOW)  
 STERLING AVE. LT STA. 100+911 TO STA. 101+000  
 STERLING AVE. LT STA. 100+911 TO STA. 101+000  
 GLEN AVE. RT STA. 101+050 TO STA. 101+107

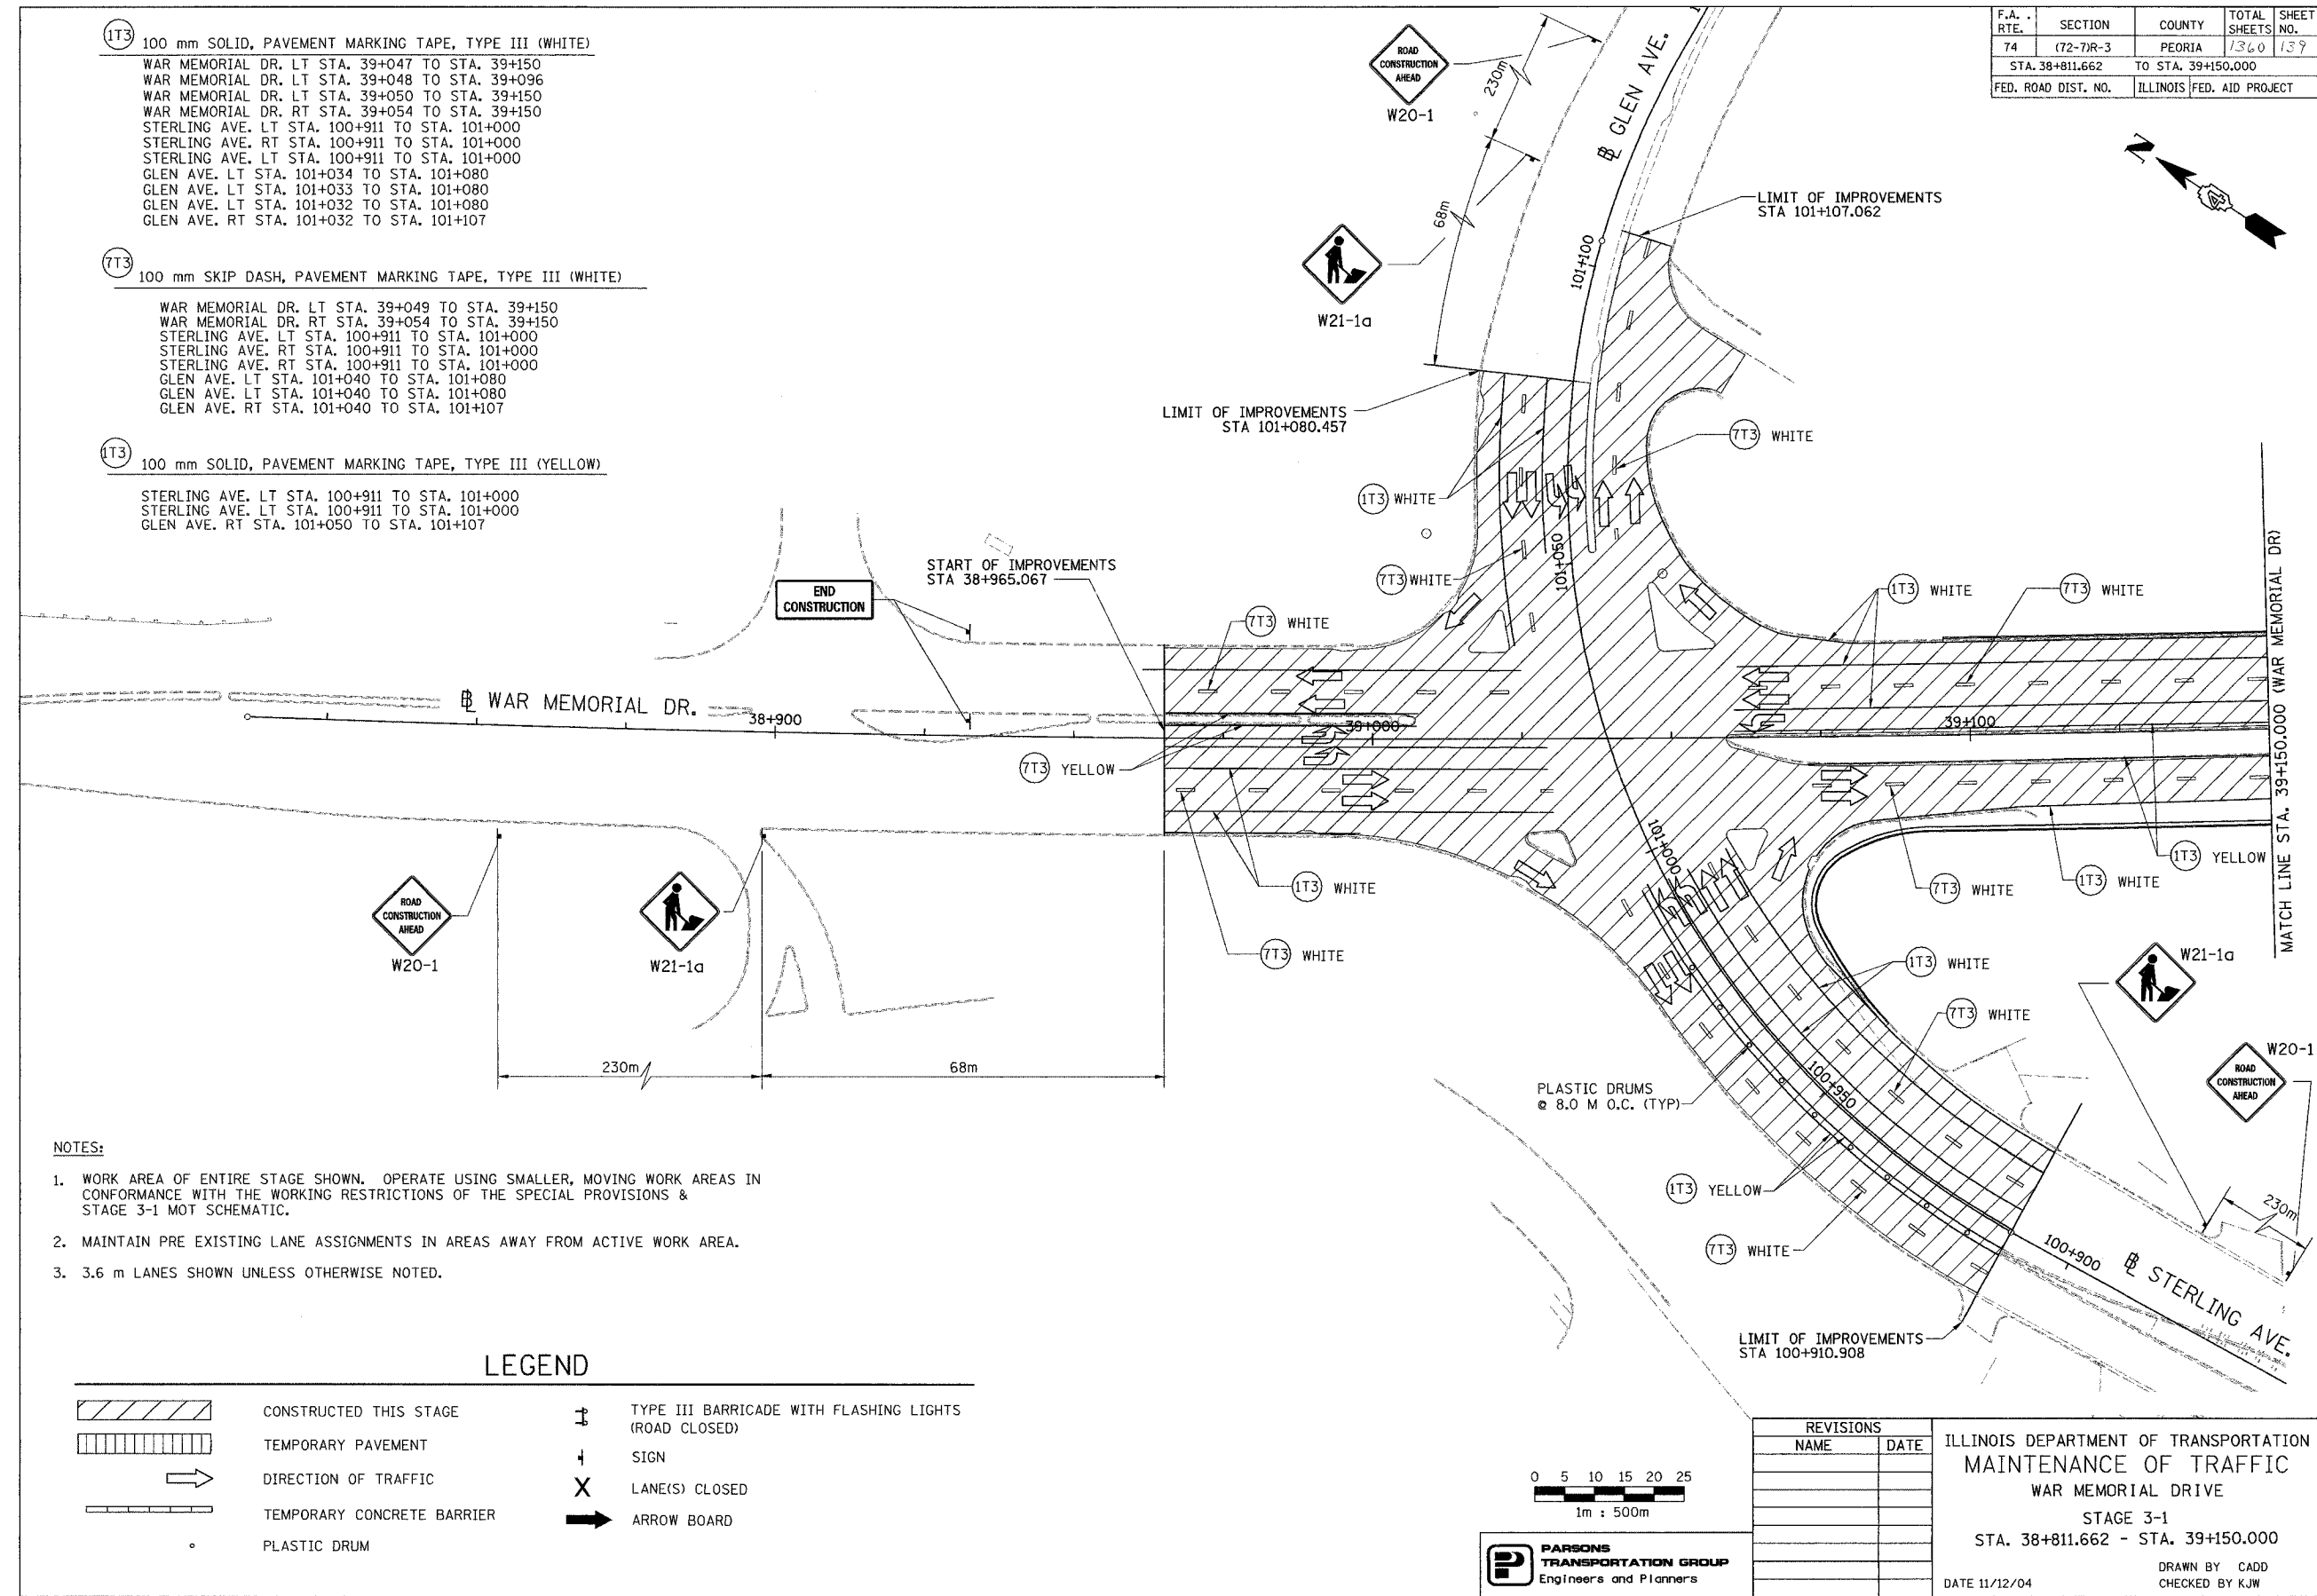

- NOTES:
1. WORK AREA OF ENTIRE STAGE SHOWN. OPERATE USING SMALLER, MOVING WORK AREAS IN CONFORMANCE WITH THE WORKING RESTRICTIONS OF THE SPECIAL PROVISIONS & STAGE 3-1 MOT SCHEMATIC.
  2. MAINTAIN PRE EXISTING LANE ASSIGNMENTS IN AREAS AWAY FROM ACTIVE WORK AREA.
  3. 3.6 m LANES SHOWN UNLESS OTHERWISE NOTED.

**LEGEND**

	CONSTRUCTED THIS STAGE		TYPE III BARRICADE WITH FLASHING LIGHTS (ROAD CLOSED)
	TEMPORARY PAVEMENT		SIGN
	DIRECTION OF TRAFFIC		LANE(S) CLOSED
	TEMPORARY CONCRETE BARRIER		ARROW BOARD
	PLASTIC DRUM		

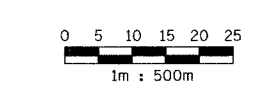

**PARSONS TRANSPORTATION GROUP**  
 Engineers and Planners

REVISIONS	
NAME	DATE

ILLINOIS DEPARTMENT OF TRANSPORTATION  
 MAINTENANCE OF TRAFFIC  
 WAR MEMORIAL DRIVE  
 STAGE 3-1  
 STA. 38+811.662 - STA. 39+150.000  
 DATE 11/12/04  
 DRAWN BY CADD  
 CHECKED BY KJW