

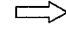
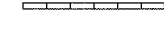




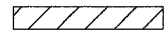


F.A. RTE.	SECTION	COUNTY	TOTAL SHEETS	SHEET NO.
74	(72-7)R-3	PEORIA	1360	141
STA. 39+500.000 TO STA. 39+850.000				
FED. ROAD DIST. NO.	ILLINOIS FED. AID PROJECT			



- (7T3) 100 mm SKIP DASH, PAVEMENT MARKING TAPE, TYPE III (WHITE)  
RT STA. 39+500 TO STA. 39+850  
LT STA. 39+500 TO STA. 39+850
- (1T3) 100 mm SOLID, PAVEMENT MARKING TAPE, TYPE III (WHITE)  
RT STA. 39+500 TO STA. 39+850  
LT STA. 39+500 TO STA. 39+610  
LT STA. 39+500 TO STA. 39+850
- (1T3) 100 mm SOLID, PAVEMENT MARKING TAPE, TYPE III (YELLOW)  
RT STA. 39+500 TO STA. 39+850  
LT STA. 39+500 TO STA. 39+850

**LEGEND**

-  CONSTRUCTED THIS STAGE
-  TEMPORARY PAVEMENT
-  DIRECTION OF TRAFFIC
-  TEMPORARY CONCRETE BARRIER
-  PLASTIC DRUM
-  TYPE III BARRICADE WITH FLASHING LIGHTS (ROAD CLOSED)
-  SIGN
-  LANE(S) CLOSED

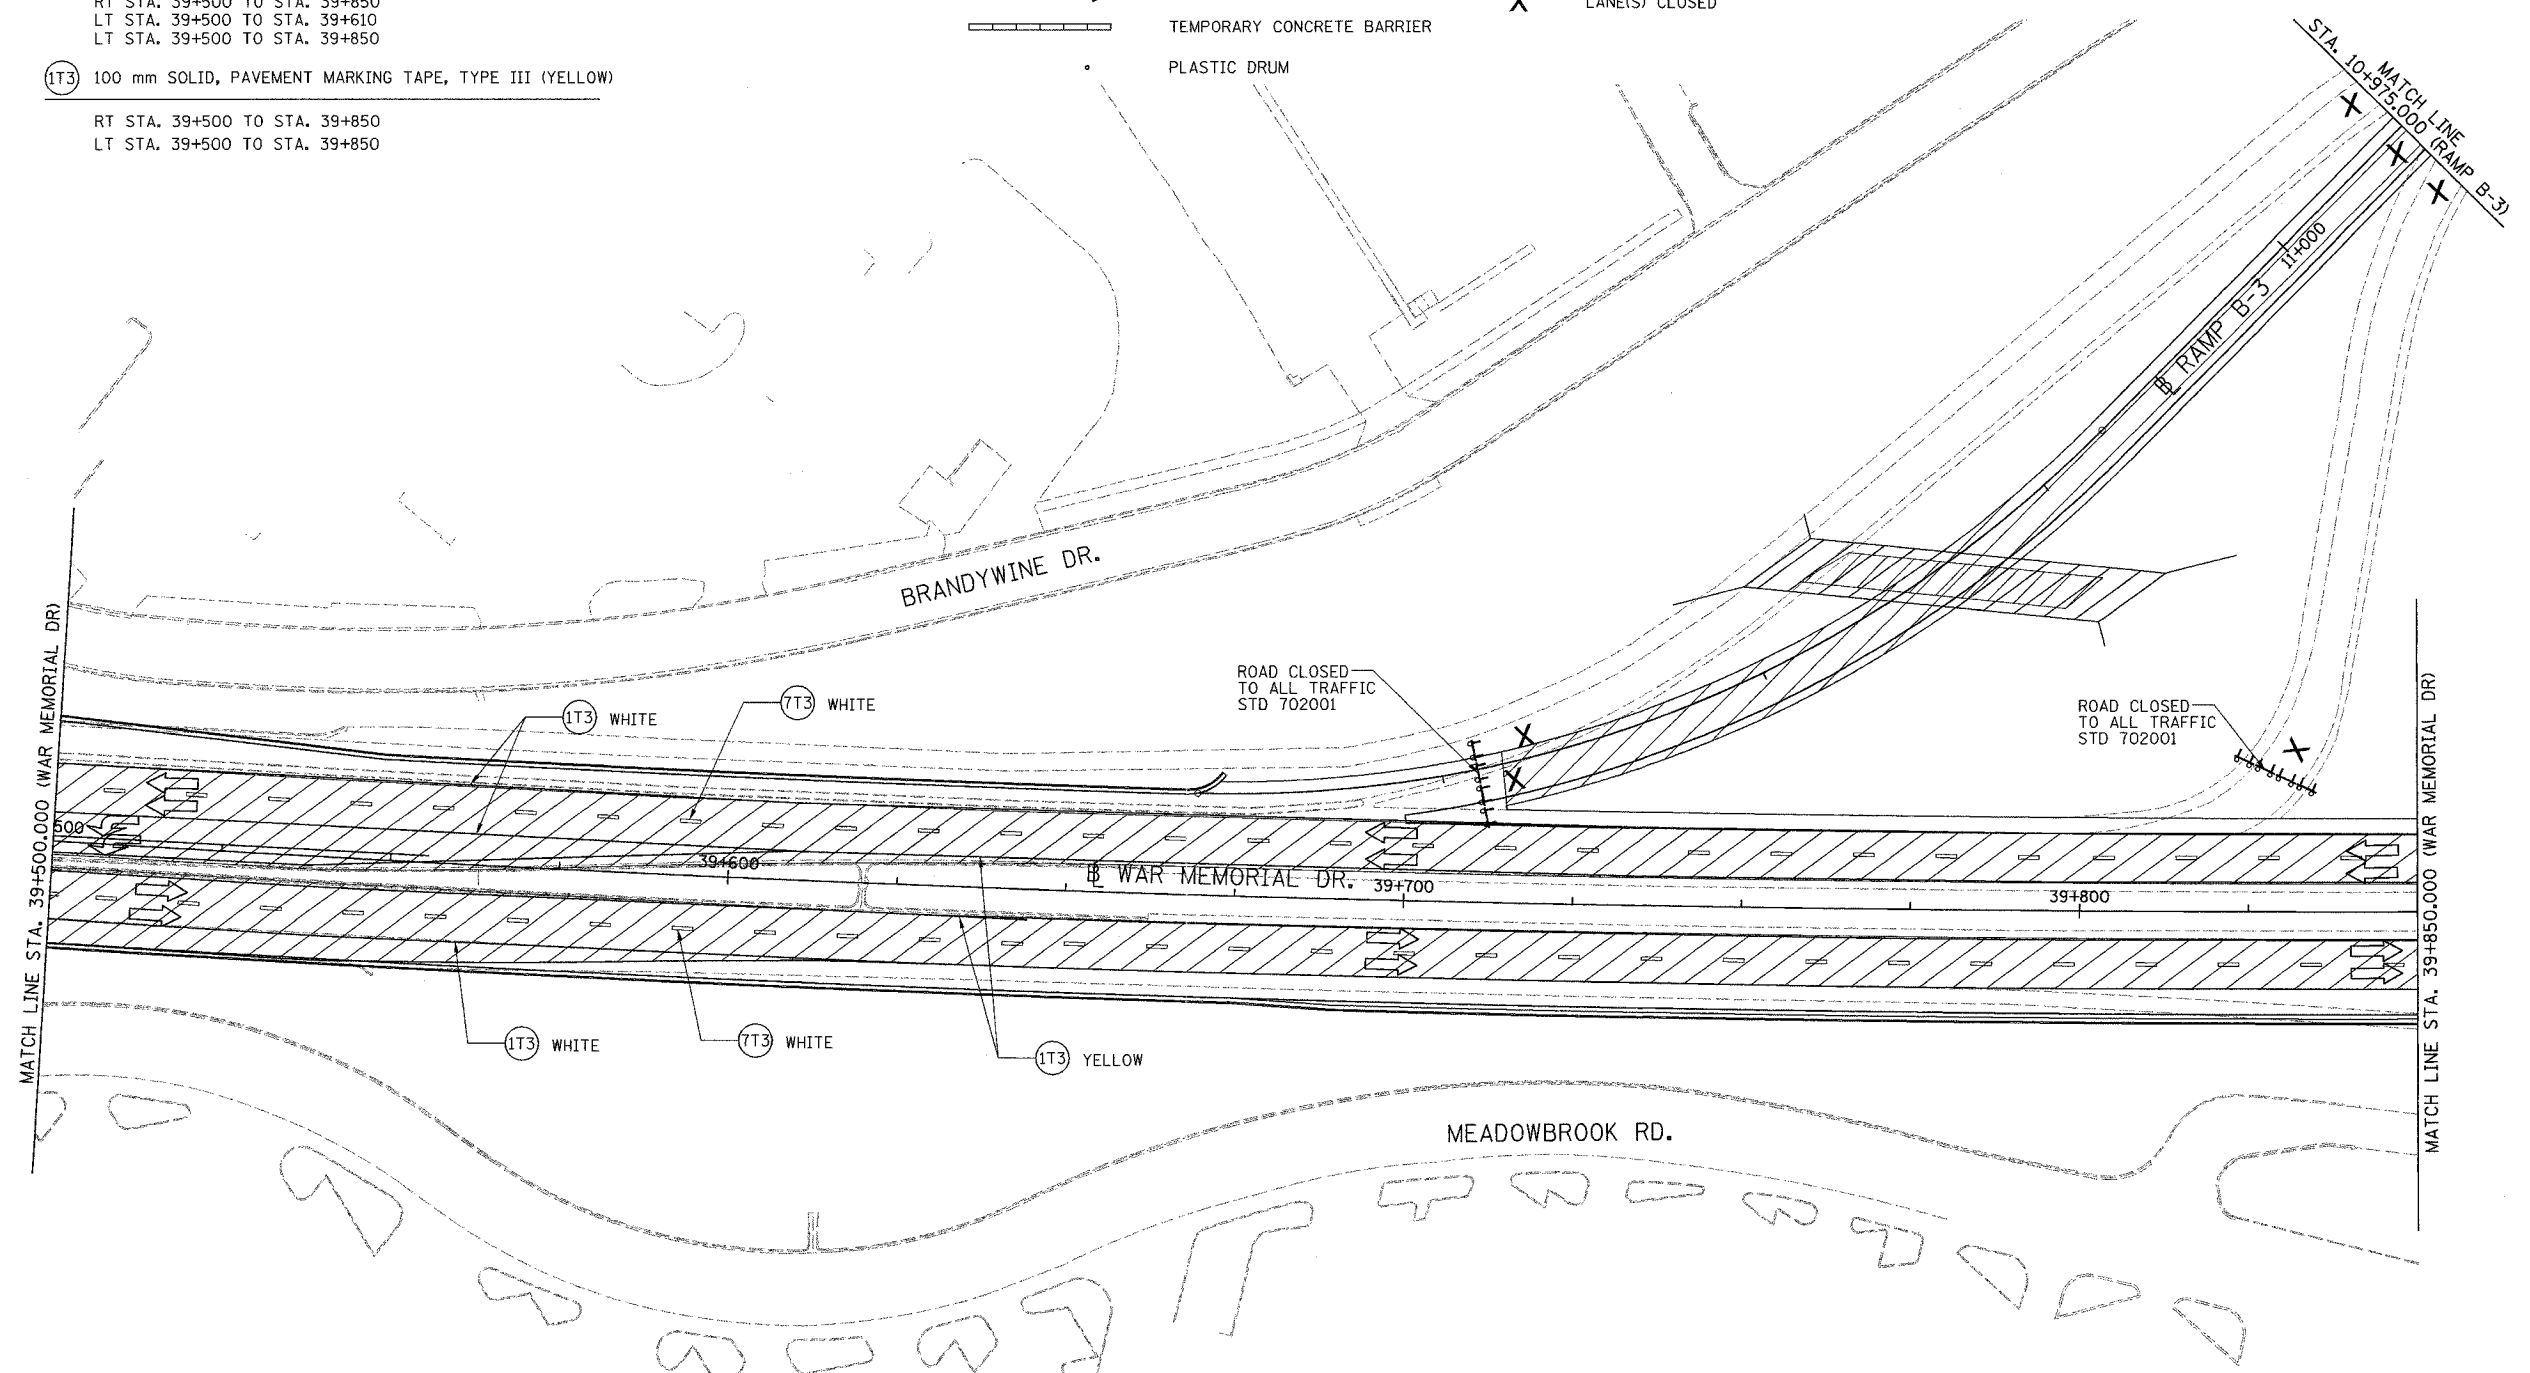

- NOTES:**
1. WORK AREA OF ENTIRE STAGE SHOWN. OPERATE USING SMALLER, MOVING WORK AREAS IN CONFORMANCE WITH THE WORKING RESTRICTION OF THE SPECIAL PROVISIONS & STAGE 3-1 MOT SCHEMATIC.
  2. MAINTAIN PRE EXISTING LANE ASSIGNMENTS IN AREAS AWAY FROM ACTIVE WORK AREA.
  3. 3.6 m LANES SHOWN UNLESS OTHERWISE NOTED.
  4. MAINTAIN ROAD CLOSED BARRICADES ON EXISTING RAMPS UNTIL RAMP IS REMOVED.

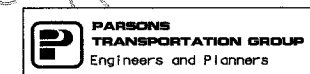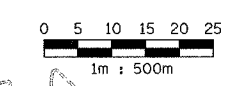

REVISIONS	
NAME	DATE

ILLINOIS DEPARTMENT OF TRANSPORTATION  
**MAINTENANCE OF TRAFFIC**  
 WAR MEMORIAL DRIVE  
 STAGE 3-1  
 STA. 39+500.000 - STA. 39+850.000  
 DATE 11/12/04  
 DRAWN BY CADD  
 CHECKED BY KJW