


F.A. RTE.	SECTION	COUNTY	TOTAL SHEETS	SHEET NO.
74	72-7R-3	PEORIA	1360	142
STA. 39+850.000 TO STA. 40+175.000				
FED. ROAD DIST. NO.			ILLINOIS FED. AID PROJECT	

NOTES:


1. WORK AREA OF ENTIRE STAGE SHOWN. OPERATE USING SMALLER, MOVING WORK AREAS IN CONFORMANCE WITH THE WORKING RESTRICTION OF THE SPECIAL PROVISIONS & STAGE 3-1 MOT SCHEMATIC.
2. MAINTAIN PRE EXISTING LANE ASSIGNMENTS IN AREAS AWAY FROM ACTIVE WORK AREA.
3. 3.6 m LANES SHOWN UNLESS OTHERWISE NOTED.
4. MAINTAIN ROAD CLOSED BARRICADES ON EXISTING RAMPS UNTIL RAMP IS REMOVED.
5. INSTALL AND MAINTAIN MOT FOR FRONTAGE DURING PIPE CULVERT CONSTRUCTION IN ACCORDANCE WITH STD. 701201, 701206, 701301, OR OTHER APPROPRIATE STANDARD AS DIRECTED BY THE ENGINEER.

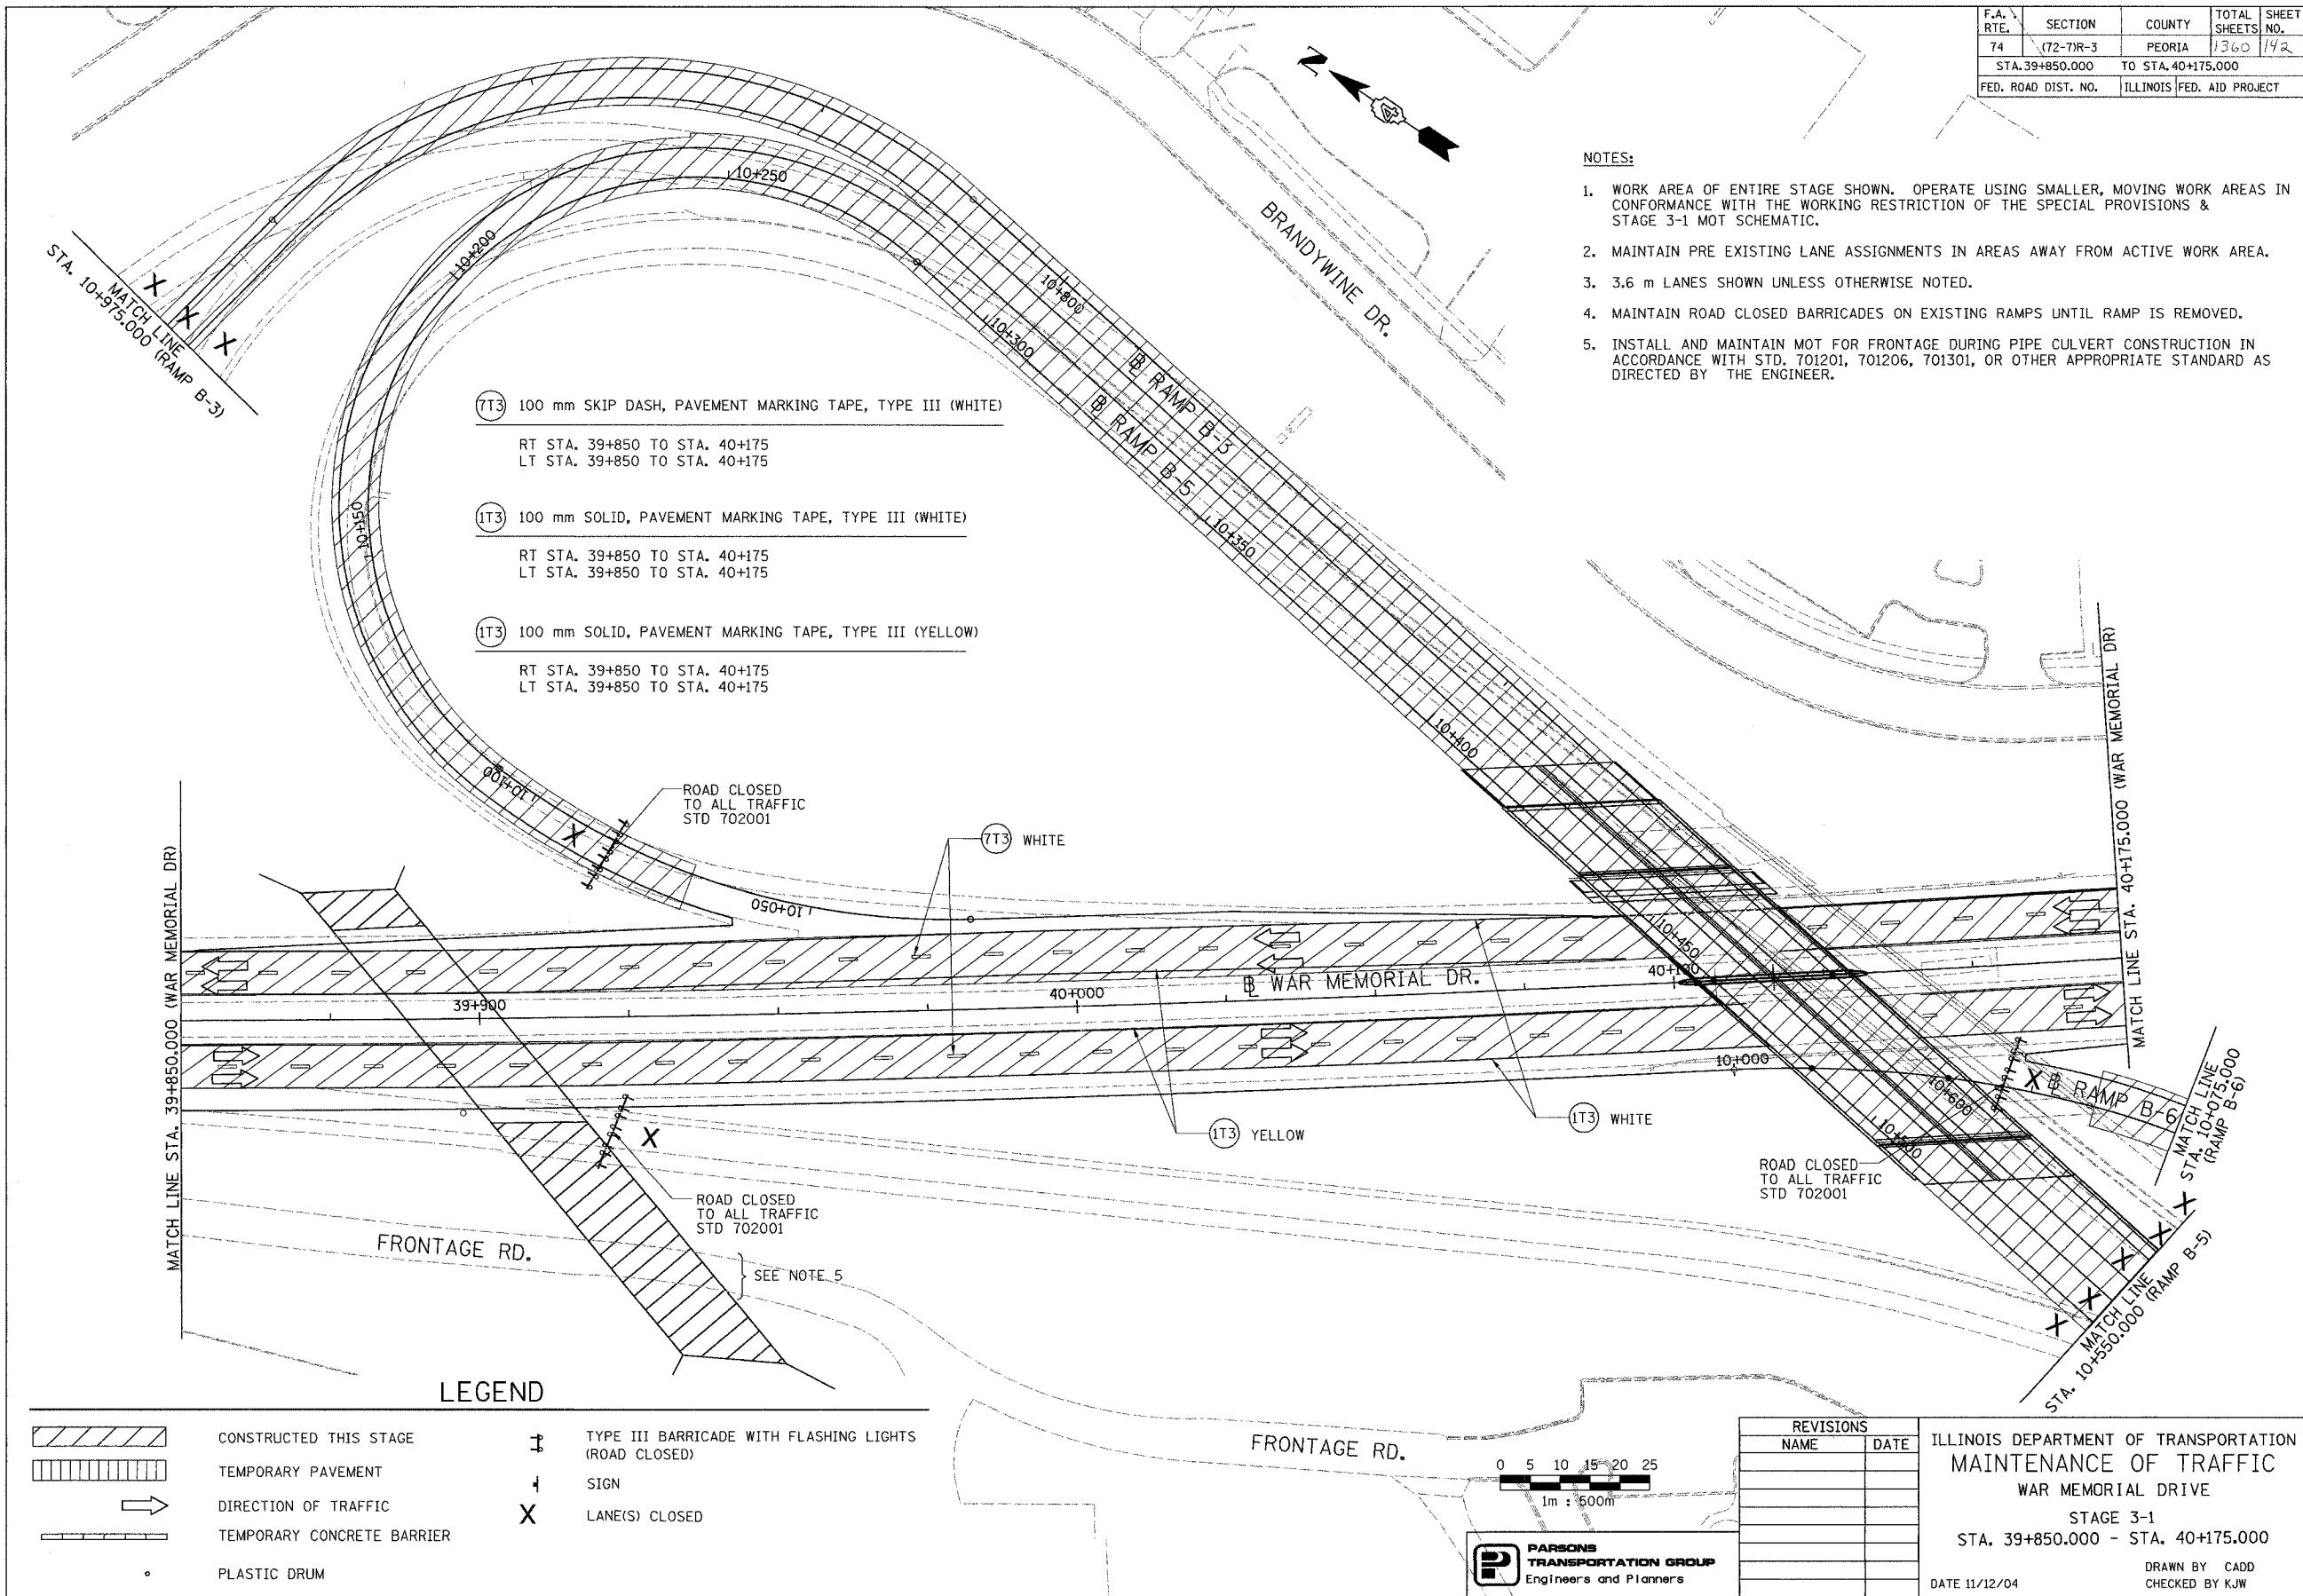

- (7T3) 100 mm SKIP DASH, PAVEMENT MARKING TAPE, TYPE III (WHITE)
RT STA. 39+850 TO STA. 40+175
LT STA. 39+850 TO STA. 40+175
- (1T3) 100 mm SOLID, PAVEMENT MARKING TAPE, TYPE III (WHITE)
RT STA. 39+850 TO STA. 40+175
LT STA. 39+850 TO STA. 40+175
- (1T3) 100 mm SOLID, PAVEMENT MARKING TAPE, TYPE III (YELLOW)
RT STA. 39+850 TO STA. 40+175
LT STA. 39+850 TO STA. 40+175

LEGEND

	CONSTRUCTED THIS STAGE		TYPE III BARRICADE WITH FLASHING LIGHTS (ROAD CLOSED)
	TEMPORARY PAVEMENT		SIGN
	DIRECTION OF TRAFFIC		LANE(S) CLOSED
	TEMPORARY CONCRETE BARRIER		
	PLASTIC DRUM		

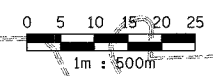

PARSONS
TRANSPORTATION GROUP
Engineers and Planners

REVISIONS	
NAME	DATE

ILLINOIS DEPARTMENT OF TRANSPORTATION
MAINTENANCE OF TRAFFIC
WAR MEMORIAL DRIVE
STAGE 3-1
STA. 39+850.000 - STA. 40+175.000
DATE 11/12/04
DRAWN BY CADD
CHECKED BY KJW