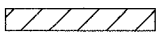
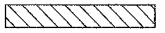

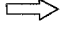
 


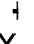

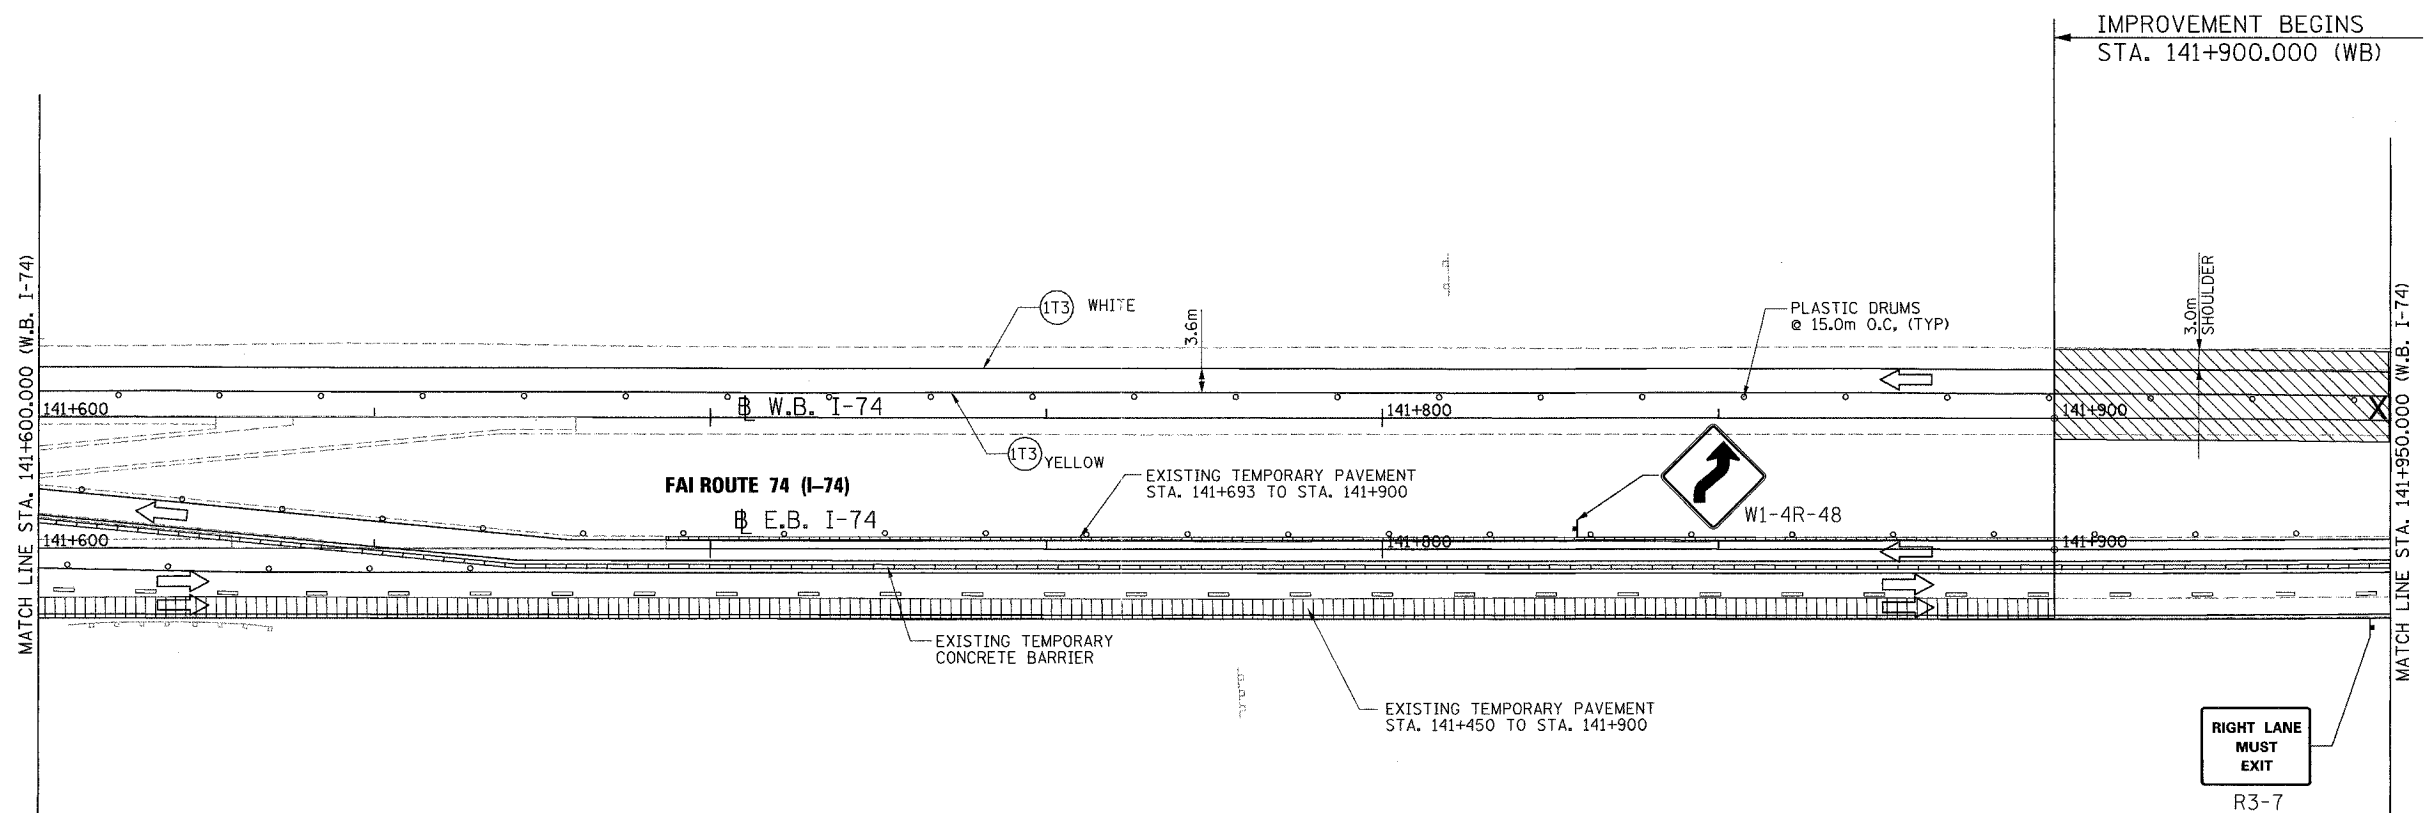


F.A. RTE.	SECTION	COUNTY	TOTAL SHEETS	SHEET NO.
74	(72-7)R-3	PEORIA	1360	153
STA. 141+600.000 TO STA. 141+950.000		ILLINOIS FED. AID PROJECT		

LEGEND

-  CONSTRUCTED THIS STAGE
-  CONSTRUCTED IN PRECEDING STAGES
-  TEMPORARY PAVEMENT
-  DIRECTION OF TRAFFIC
-  TEMPORARY CONCRETE BARRIER
-  PLASTIC DRUM
-  TYPE III BARRICADE WITH FLASHING LIGHTS (ROAD CLOSED)
-  SIGN
-  LANE(S) CLOSED



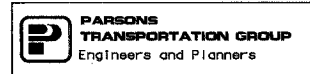
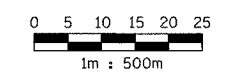
NOTE:
1. STRIPING/SIGNING & BARRELS FOR EB PAVEMENT PLACED IN PREVIOUS STAGE.

PAVEMENT MARKING LEGEND		RAISED REFLECTIVE PAVEMENT MARKERS	
(1X)	100 (4) SOLID	1	ONE-WAY CRYSTAL MARKER AT 24.38 m(80') CENTERS
(2X)	150 (6) SOLID	2	ONE-WAY CRYSTAL MARKER AT 12.19 m(40') CENTERS
(3X)	200 (8) SOLID	3	ONE-WAY CRYSTAL MARKER AT 6.10 m(20') CENTERS
(4X)	300 (12) SOLID	4	ONE-WAY AMBER MARKER AT 12.19 m(40') CENTERS
(5X)	600 (24) SOLID	5	TWO-WAY AMBER MARKER AT 12.19 m(40') CENTERS FOR SPEEDS LESS THAN 45 MPH
(6X)	100 (4) DOUBLE SOLID	6	TWO-WAY AMBER MARKER AT 24.38 m(80') CENTERS FOR SPEEDS GREATER THAN 45 MPH
(7X)	100 (4) SKIP DASH		
(8X)	150 (6) SKIP DASH		
(9X)	200 (8) SKIP DASH		
(10X)	200 (8) DOTTED		
(11X)	LETTERS AND ARROWS		

WHERE "X" DESIGNATES: — WHITE
E = EPOXY — YELLOW
P = PAINT
T = THERMOPLASTIC
TP= TEMPORARY PAVEMENT MARKING TAPE
T3= PAVEMENT MARKING TAPE, TYPE III
W3= WET TEMPORARY PAVEMENT MARKING TAPE, TYPE III

All dimensions are in millimeters (inches) unless otherwise shown.

- (1T3) 100 mm SOLID, PAVEMENT MARKING TAPE, TYPE III (WHITE)
WB LT STA. 141+600 TO STA. 141+950
- (1T3) 100 mm SOLID, PAVEMENT MARKING TAPE, TYPE III (YELLOW)
WB LT STA. 141+600 TO STA. 141+950



REVISIONS	
NAME	DATE

ILLINOIS DEPARTMENT OF TRANSPORTATION
MAINTENANCE OF TRAFFIC
FAI ROUTE 74 (I-74 WB)
STAGE 3-2
STA. 141+600.000 - STA. 141+950.000
DATE 11/12/04
DRAWN BY CADD
CHECKED BY KJW