


| | | | | |
|---------------------|-----------|---------------------------|--------------|-----------|
| F.A. RTE. | SECTION | COUNTY | TOTAL SHEETS | SHEET NO. |
| 74 | (72-7)R-3 | PEORIA | 1360 | 154 |
| STA. 141+950.000 | | TO STA. 142+300.000 | | |
| FED. ROAD DIST. NO. | | ILLINOIS FED. AID PROJECT | | |

LEGEND

- | | | | |
|--|---------------------------------|--|---|
| | CONSTRUCTED THIS STAGE | | TYPE III BARRICADE WITH FLASHING LIGHTS (ROAD CLOSED) |
| | CONSTRUCTED IN PRECEDING STAGES | | SIGN |
| | TEMPORARY PAVEMENT | | LANE(S) CLOSED |
| | DIRECTION OF TRAFFIC | | |
| | TEMPORARY CONCRETE BARRIER | | |
| | PLASTIC DRUM | | |

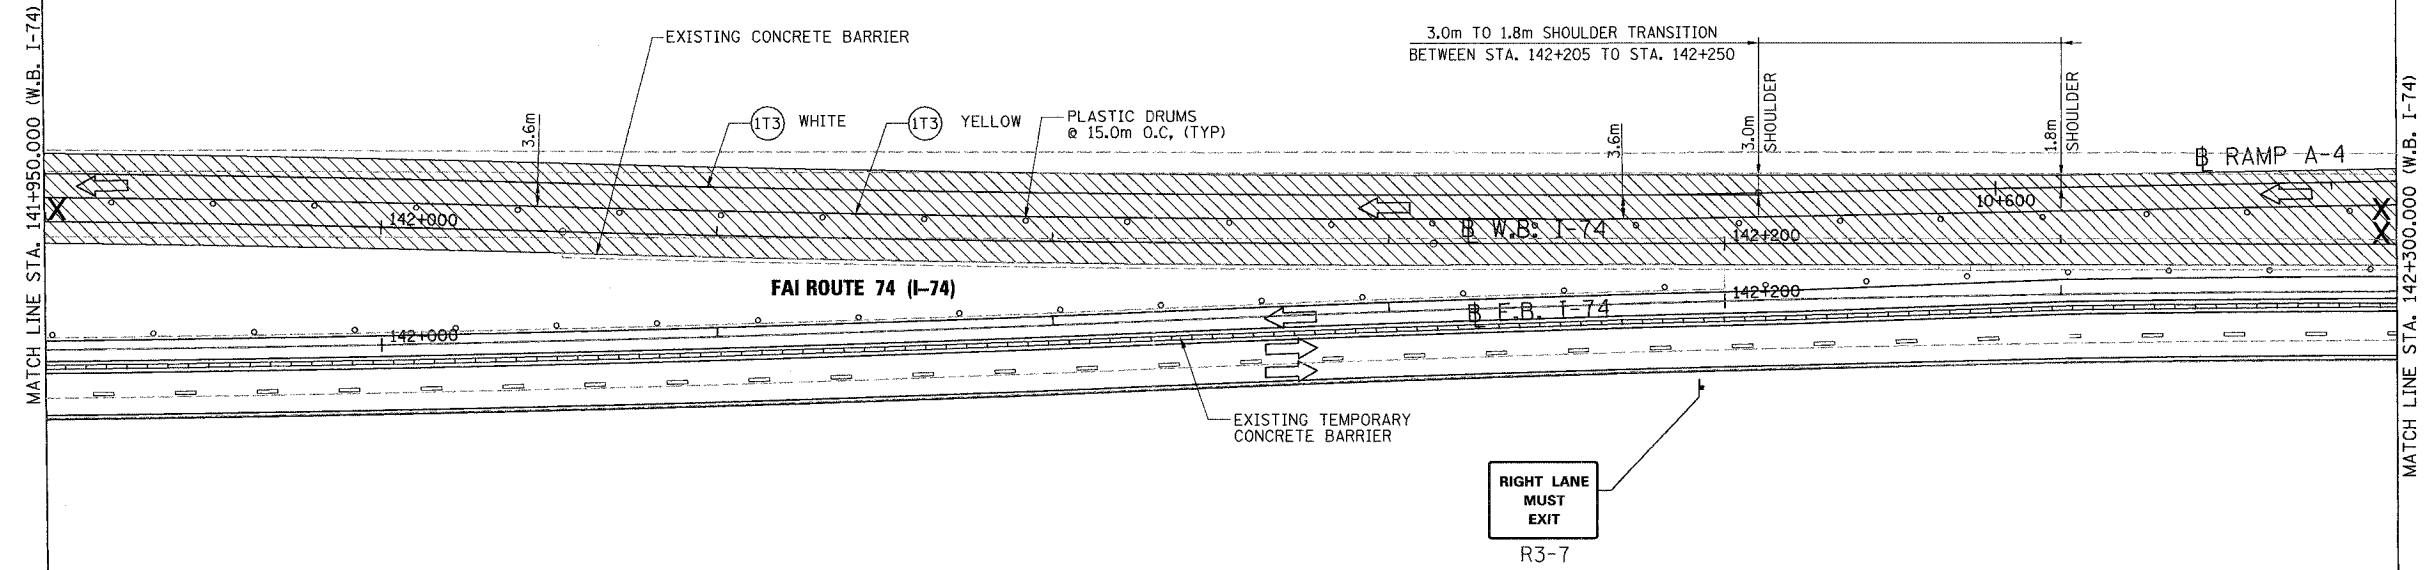


NOTE:
1. STRIPING/SIGNING FOR EB PAVEMENT PLACED IN PREVIOUS STAGE.

| PAVEMENT MARKING LEGEND | | RAISED REFLECTIVE PAVEMENT MARKERS | |
|---------------------------|--|---|--|
| (1X) 100 (4) SOLID | | 1 ◀ ONE-WAY CRYSTAL MARKER AT 24.38 m(80') CENTERS | |
| (2X) 150 (6) SOLID | | 2 ◀ ONE-WAY CRYSTAL MARKER AT 12.19 m(40') CENTERS | |
| (3X) 200 (8) SOLID | | 3 ◀ ONE-WAY CRYSTAL MARKER AT 6.10 m(20') CENTERS | |
| (4X) 300 (12) SOLID | | 4 ▶ ONE-WAY AMBER MARKER AT 12.19 m(40') CENTERS | |
| (5X) 600 (24) SOLID | | 5 ▶ TWO-WAY AMBER MARKER AT 12.19 m(40') CENTERS FOR SPEEDS LESS THAN 45 MPH | |
| (6X) 100 (4) DOUBLE SOLID | | 6 ▶ TWO-WAY AMBER MARKER AT 24.38 m(80') CENTERS FOR SPEEDS GREATER THAN 45 MPH | |
| (7X) 100 (4) SKIP DASH | | | |
| (8X) 150 (6) SKIP DASH | | | |
| (9X) 200 (8) SKIP DASH | | | |
| (10X) 200 (8) DOTTED | | | |
| (11X) LETTERS AND ARROWS | | | |

WHERE "X" DESIGNATES:
 E = EPOXY — WHITE
 P = PAINT — YELLOW
 T = THERMOPLASTIC
 TP= TEMPORARY PAVEMENT MARKING TAPE
 T3= PAVEMENT MARKING TAPE, TYPE III
 W3= WET TEMPORARY PAVEMENT MARKING TAPE, TYPE III
 All dimensions are in millimeters (inches) unless otherwise shown.

- (1T3) 100 mm SOLID, TEMPORARY PAVEMENT MARKING TAPE (WHITE)
WB LT STA. 141+950 TO STA. 142+300
- (1T3) 100 mm SOLID, TEMPORARY PAVEMENT MARKING TAPE (YELLOW)
WB LT STA. 141+950 TO STA. 142+300

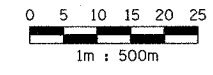

| REVISIONS | |
|-----------|------|
| NAME | DATE |
| | |
| | |
| | |
| | |
| | |
| | |

ILLINOIS DEPARTMENT OF TRANSPORTATION
 MAINTENANCE OF TRAFFIC
 FAI ROUTE 74 (I-74 WB)
 STAGE 3-2; SUBSTAGE 1
 STA. 141+950.000 - STA. 142+300.000
 DATE 11/12/04
 DRAWN BY CADD
 CHECKED BY KJW