


F.A. RTE.	SECTION	COUNTY	TOTAL SHEETS	SHEET NO.
74	(72-71R-3)	PEORIA	1360	162
STA. 39+150.000		TO STA. 39+500.000		
FED. ROAD DIST. NO.		ILLINOIS FED. AID PROJECT		

### LEGEND

- CONSTRUCTED THIS STAGE
- TEMPORARY PAVEMENT
- DIRECTION OF TRAFFIC
- TEMPORARY CONCRETE BARRIER
- PLASTIC DRUM
- TYPE III BARRICADE WITH FLASHING LIGHTS (ROAD CLOSED)
- SIGN
- LANE(S) CLOSED
- ARROW BOARD

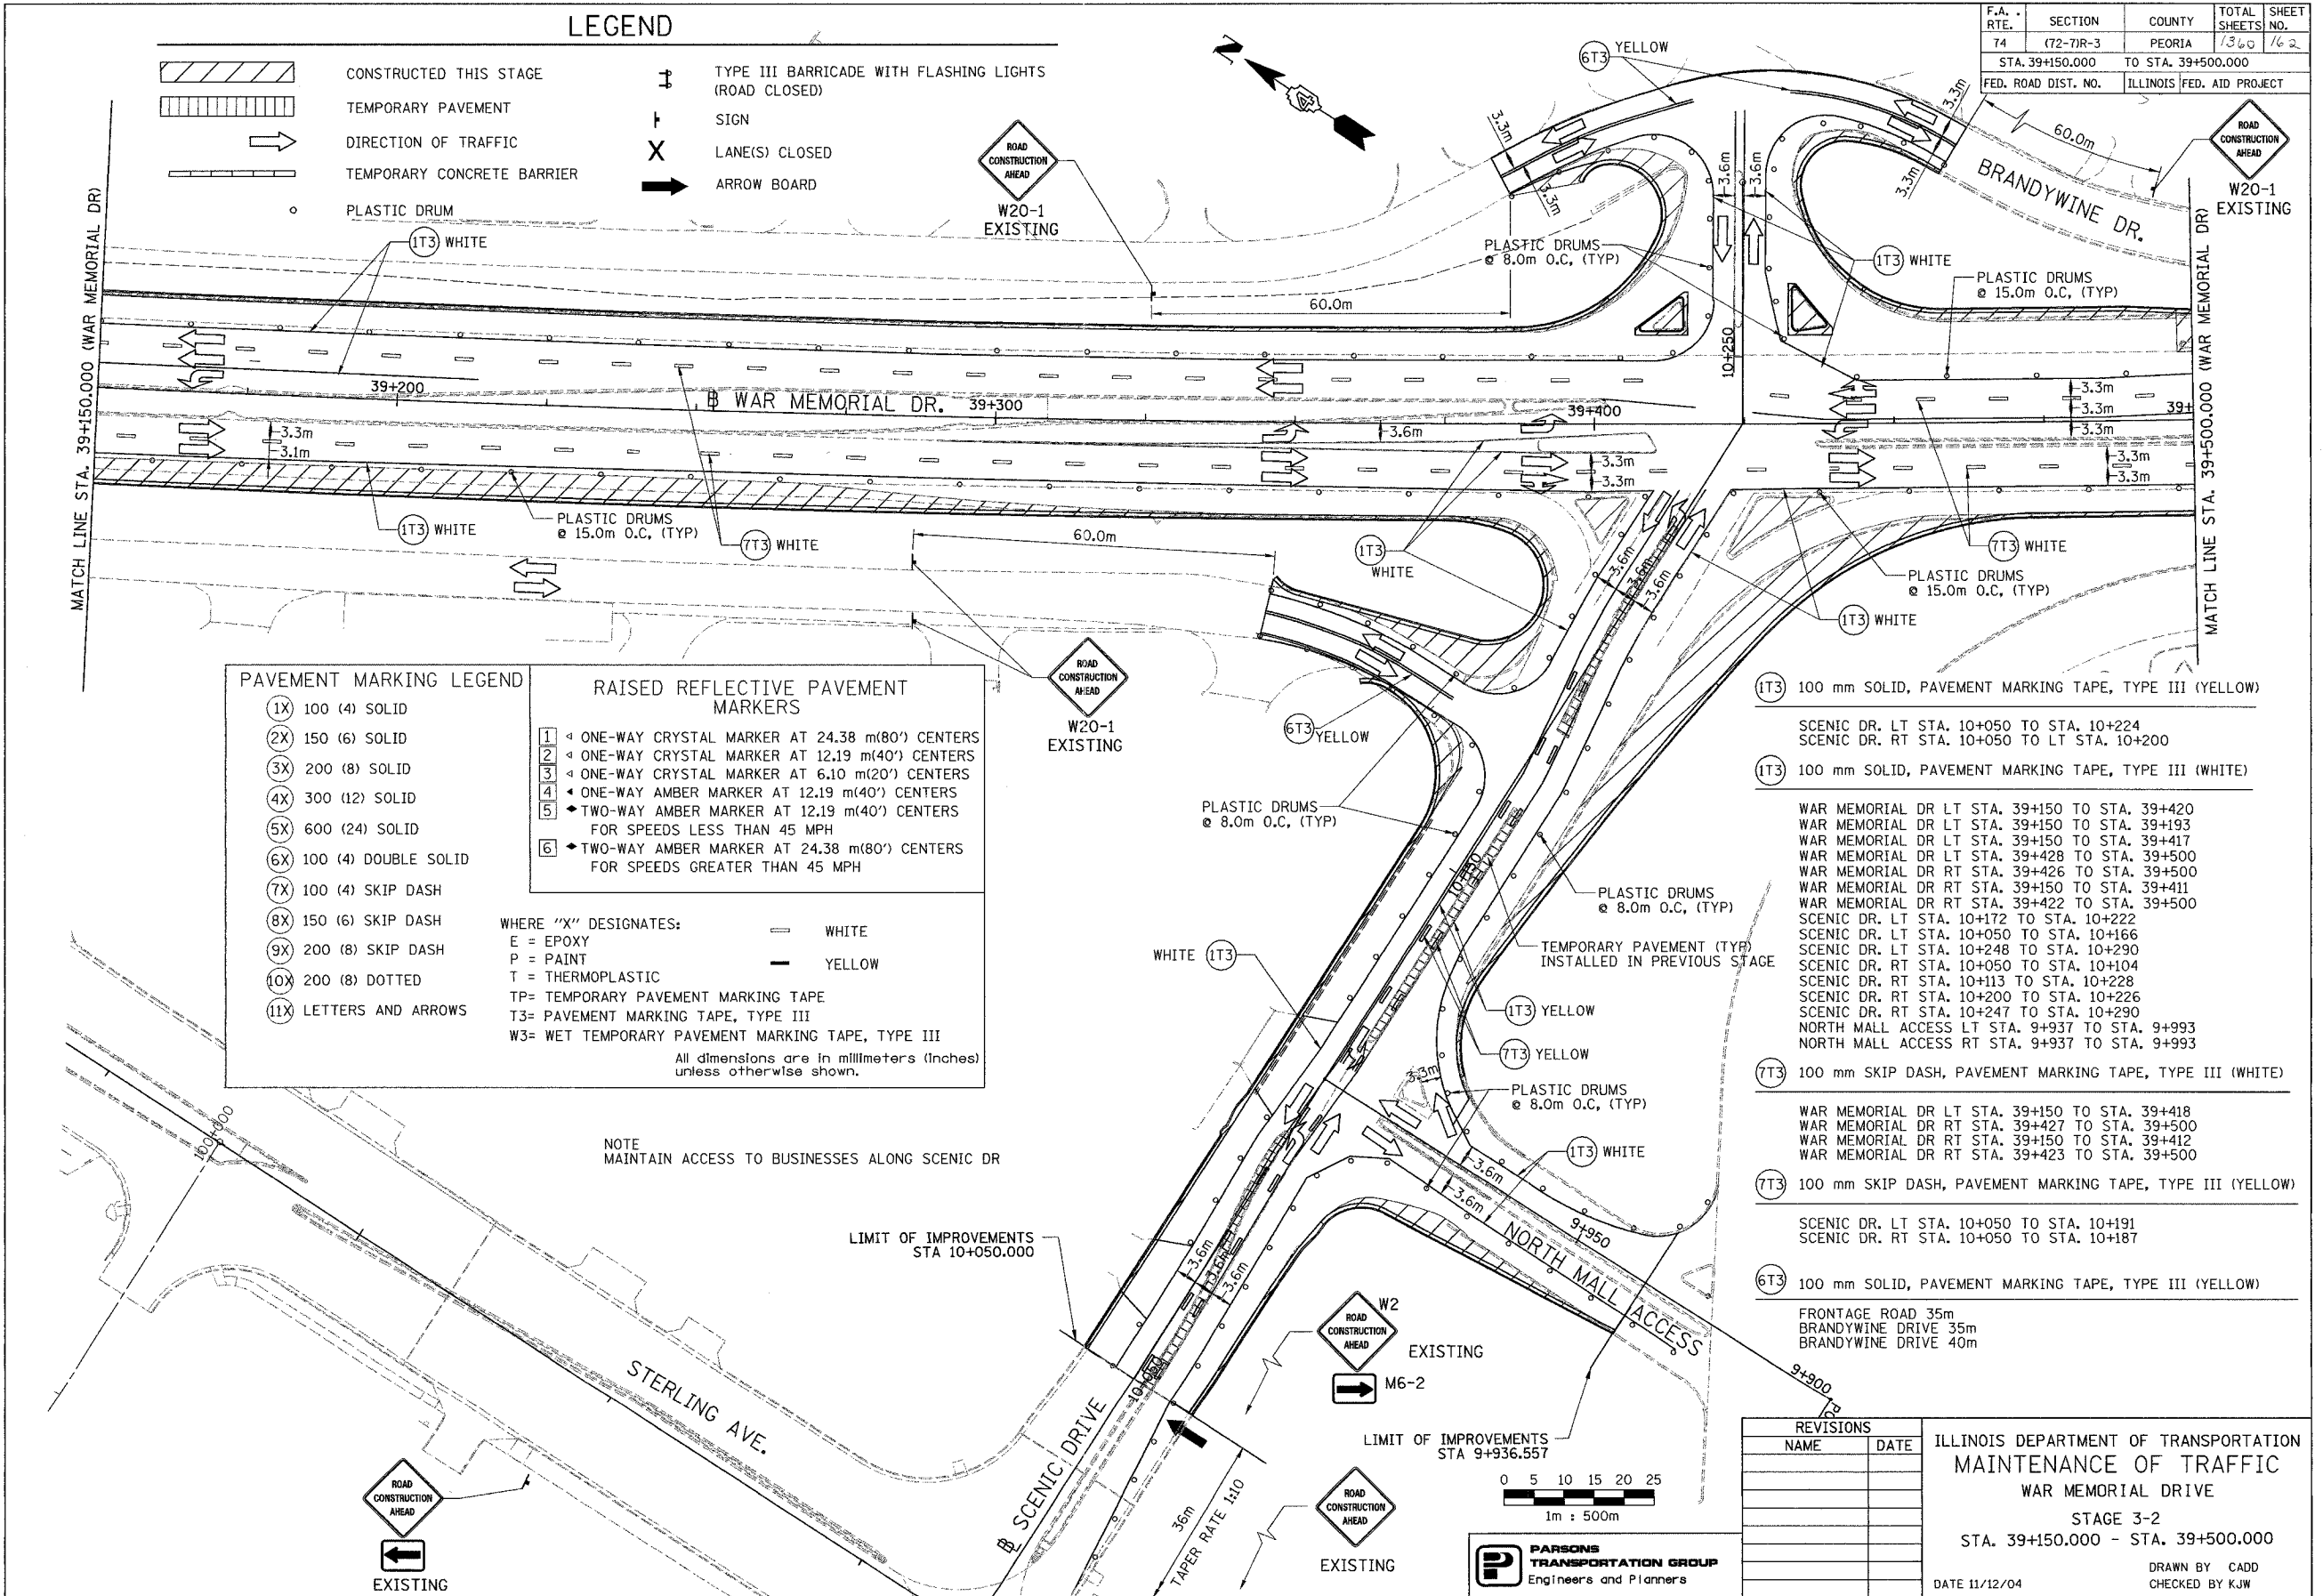

#### PAVEMENT MARKING LEGEND

- (1X) 100 (4) SOLID
- (2X) 150 (6) SOLID
- (3X) 200 (8) SOLID
- (4X) 300 (12) SOLID
- (5X) 600 (24) SOLID
- (6X) 100 (4) DOUBLE SOLID
- (7X) 100 (4) SKIP DASH
- (8X) 150 (6) SKIP DASH
- (9X) 200 (8) SKIP DASH
- (10X) 200 (8) DOTTED
- (11X) LETTERS AND ARROWS

#### RAISED REFLECTIVE PAVEMENT MARKERS

- 1 ONE-WAY CRYSTAL MARKER AT 24.38 m(80') CENTERS
- 2 ONE-WAY CRYSTAL MARKER AT 12.19 m(40') CENTERS
- 3 ONE-WAY CRYSTAL MARKER AT 6.10 m(20') CENTERS
- 4 ONE-WAY AMBER MARKER AT 12.19 m(40') CENTERS
- 5 TWO-WAY AMBER MARKER AT 12.19 m(40') CENTERS FOR SPEEDS LESS THAN 45 MPH
- 6 TWO-WAY AMBER MARKER AT 24.38 m(80') CENTERS FOR SPEEDS GREATER THAN 45 MPH

WHERE "X" DESIGNATES:

E = EPOXY	— WHITE
P = PAINT	— YELLOW
T = THERMOPLASTIC	

TP= TEMPORARY PAVEMENT MARKING TAPE  
T3= PAVEMENT MARKING TAPE, TYPE III  
W3= WET TEMPORARY PAVEMENT MARKING TAPE, TYPE III

All dimensions are in millimeters (inches) unless otherwise shown.

- (6T3) YELLOW
- (1T3) WHITE
- (1T3) 100 mm SOLID, PAVEMENT MARKING TAPE, TYPE III (YELLOW)
- SCENIC DR. LT STA. 10+050 TO STA. 10+224  
SCENIC DR. RT STA. 10+050 TO LT STA. 10+200
- (1T3) 100 mm SOLID, PAVEMENT MARKING TAPE, TYPE III (WHITE)
- WAR MEMORIAL DR LT STA. 39+150 TO STA. 39+420  
WAR MEMORIAL DR LT STA. 39+150 TO STA. 39+417  
WAR MEMORIAL DR LT STA. 39+428 TO STA. 39+500  
WAR MEMORIAL DR RT STA. 39+426 TO STA. 39+500  
WAR MEMORIAL DR RT STA. 39+150 TO STA. 39+411  
WAR MEMORIAL DR RT STA. 39+422 TO STA. 39+500  
SCENIC DR. LT STA. 10+172 TO STA. 10+222  
SCENIC DR. LT STA. 10+050 TO STA. 10+166  
SCENIC DR. LT STA. 10+248 TO STA. 10+290  
SCENIC DR. RT STA. 10+050 TO STA. 10+104  
SCENIC DR. RT STA. 10+113 TO STA. 10+228  
SCENIC DR. RT STA. 10+200 TO STA. 10+226  
SCENIC DR. RT STA. 10+247 TO STA. 10+290  
NORTH MALL ACCESS LT STA. 9+937 TO STA. 9+993  
NORTH MALL ACCESS RT STA. 9+937 TO STA. 9+993
- (7T3) 100 mm SKIP DASH, PAVEMENT MARKING TAPE, TYPE III (WHITE)
- WAR MEMORIAL DR LT STA. 39+150 TO STA. 39+418  
WAR MEMORIAL DR RT STA. 39+427 TO STA. 39+500  
WAR MEMORIAL DR RT STA. 39+150 TO STA. 39+412  
WAR MEMORIAL DR RT STA. 39+423 TO STA. 39+500
- (7T3) 100 mm SKIP DASH, PAVEMENT MARKING TAPE, TYPE III (YELLOW)
- SCENIC DR. LT STA. 10+050 TO STA. 10+191  
SCENIC DR. RT STA. 10+050 TO STA. 10+187
- (6T3) 100 mm SOLID, PAVEMENT MARKING TAPE, TYPE III (YELLOW)
- FRONTAGE ROAD 35m  
BRANDYWINE DRIVE 35m  
BRANDYWINE DRIVE 40m

REVISIONS	
NAME	DATE

ILLINOIS DEPARTMENT OF TRANSPORTATION  
MAINTENANCE OF TRAFFIC  
WAR MEMORIAL DRIVE  
STAGE 3-2  
STA. 39+150.000 - STA. 39+500.000

DRAWN BY CADD  
CHECKED BY KJW

DATE 11/12/04