


F.A. RTE.	SECTION	COUNTY	TOTAL SHEETS	SHEET NO.
74	(72-7R-3)	PEORIA	1360	166
STA.		TO STA.		
FED. ROAD DIST. NO.		ILLINOIS FED. AID PROJECT		

MAINTENANCE OF TRAFFIC STAGES

- STAGE 3-1
- STAGE 3-2
- STAGE 3-3 ← THIS STAGE
- STAGE 3-4

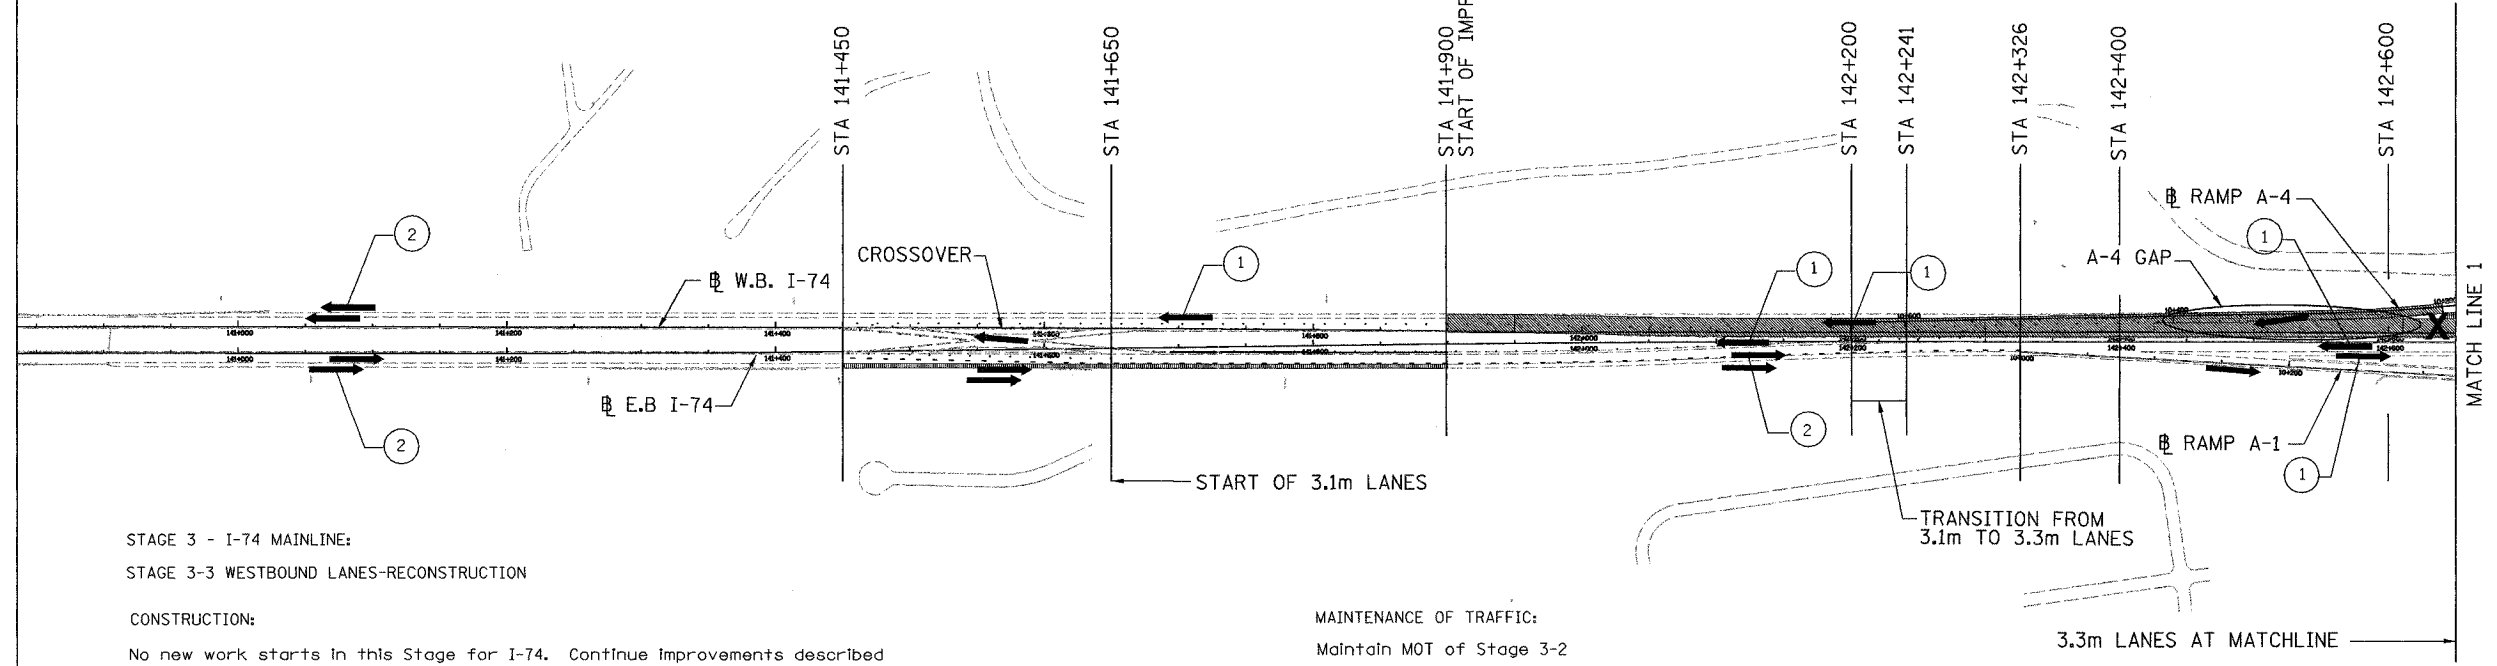

STAGE 3 - I-74 MAINLINE:
 STAGE 3-3 WESTBOUND LANES-RECONSTRUCTION
 CONSTRUCTION:
 No new work starts in this Stage for I-74. Continue Improvements described for previous Stages which are not complete.


MAINTENANCE OF TRAFFIC:
 Maintain MOT of Stage 3-2

LANES CLOSED THIS STAGE:
 -Similar to Stage 3-2
 (all B-Ramps and WB pavement with exception as noted on the LANES OPEN description)

LANES OPEN THIS STAGE:
 -Similar to Stage 3-2
 (All A-Ramps and the westbound outside lane on the proposed westbound pavement, between Sta 141+450 and Sta. 142+200)

LEGEND

- TEMPORARY PAVEMENT
- CONSTRUCTION THIS STAGE
- CONSTRUCTED IN PRECEDING STAGES
- NUMBER OF TRAFFIC LANES DURING THIS STAGE
- DIRECTION OF TRAFFIC
- LANE CLOSED

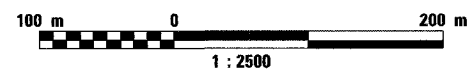

REVISIONS	
NAME	DATE

ILLINOIS DEPARTMENT OF TRANSPORTATION
 MAINTENANCE OF TRAFFIC
 FAI ROUTE 74 (I-74 WB)
 SCHEMATIC
 STAGE 3-3
 DATE 11/12/04
 DRAWN BY CADD
 CHECKED BY KJW

