




F.A. RTE.	SECTION	COUNTY	TOTAL SHEETS	SHEET NO.
74	(72-7)R-3	PEORIA	1360	178
STA.		TO STA.		
FED. ROAD DIST. NO.	ILLINOIS	FED. AID PROJECT		

**MAINTENANCE OF TRAFFIC STAGES**

- STAGE 3-1
- STAGE 3-2
- STAGE 3-3
- STAGE 3-4 ← THIS STAGE

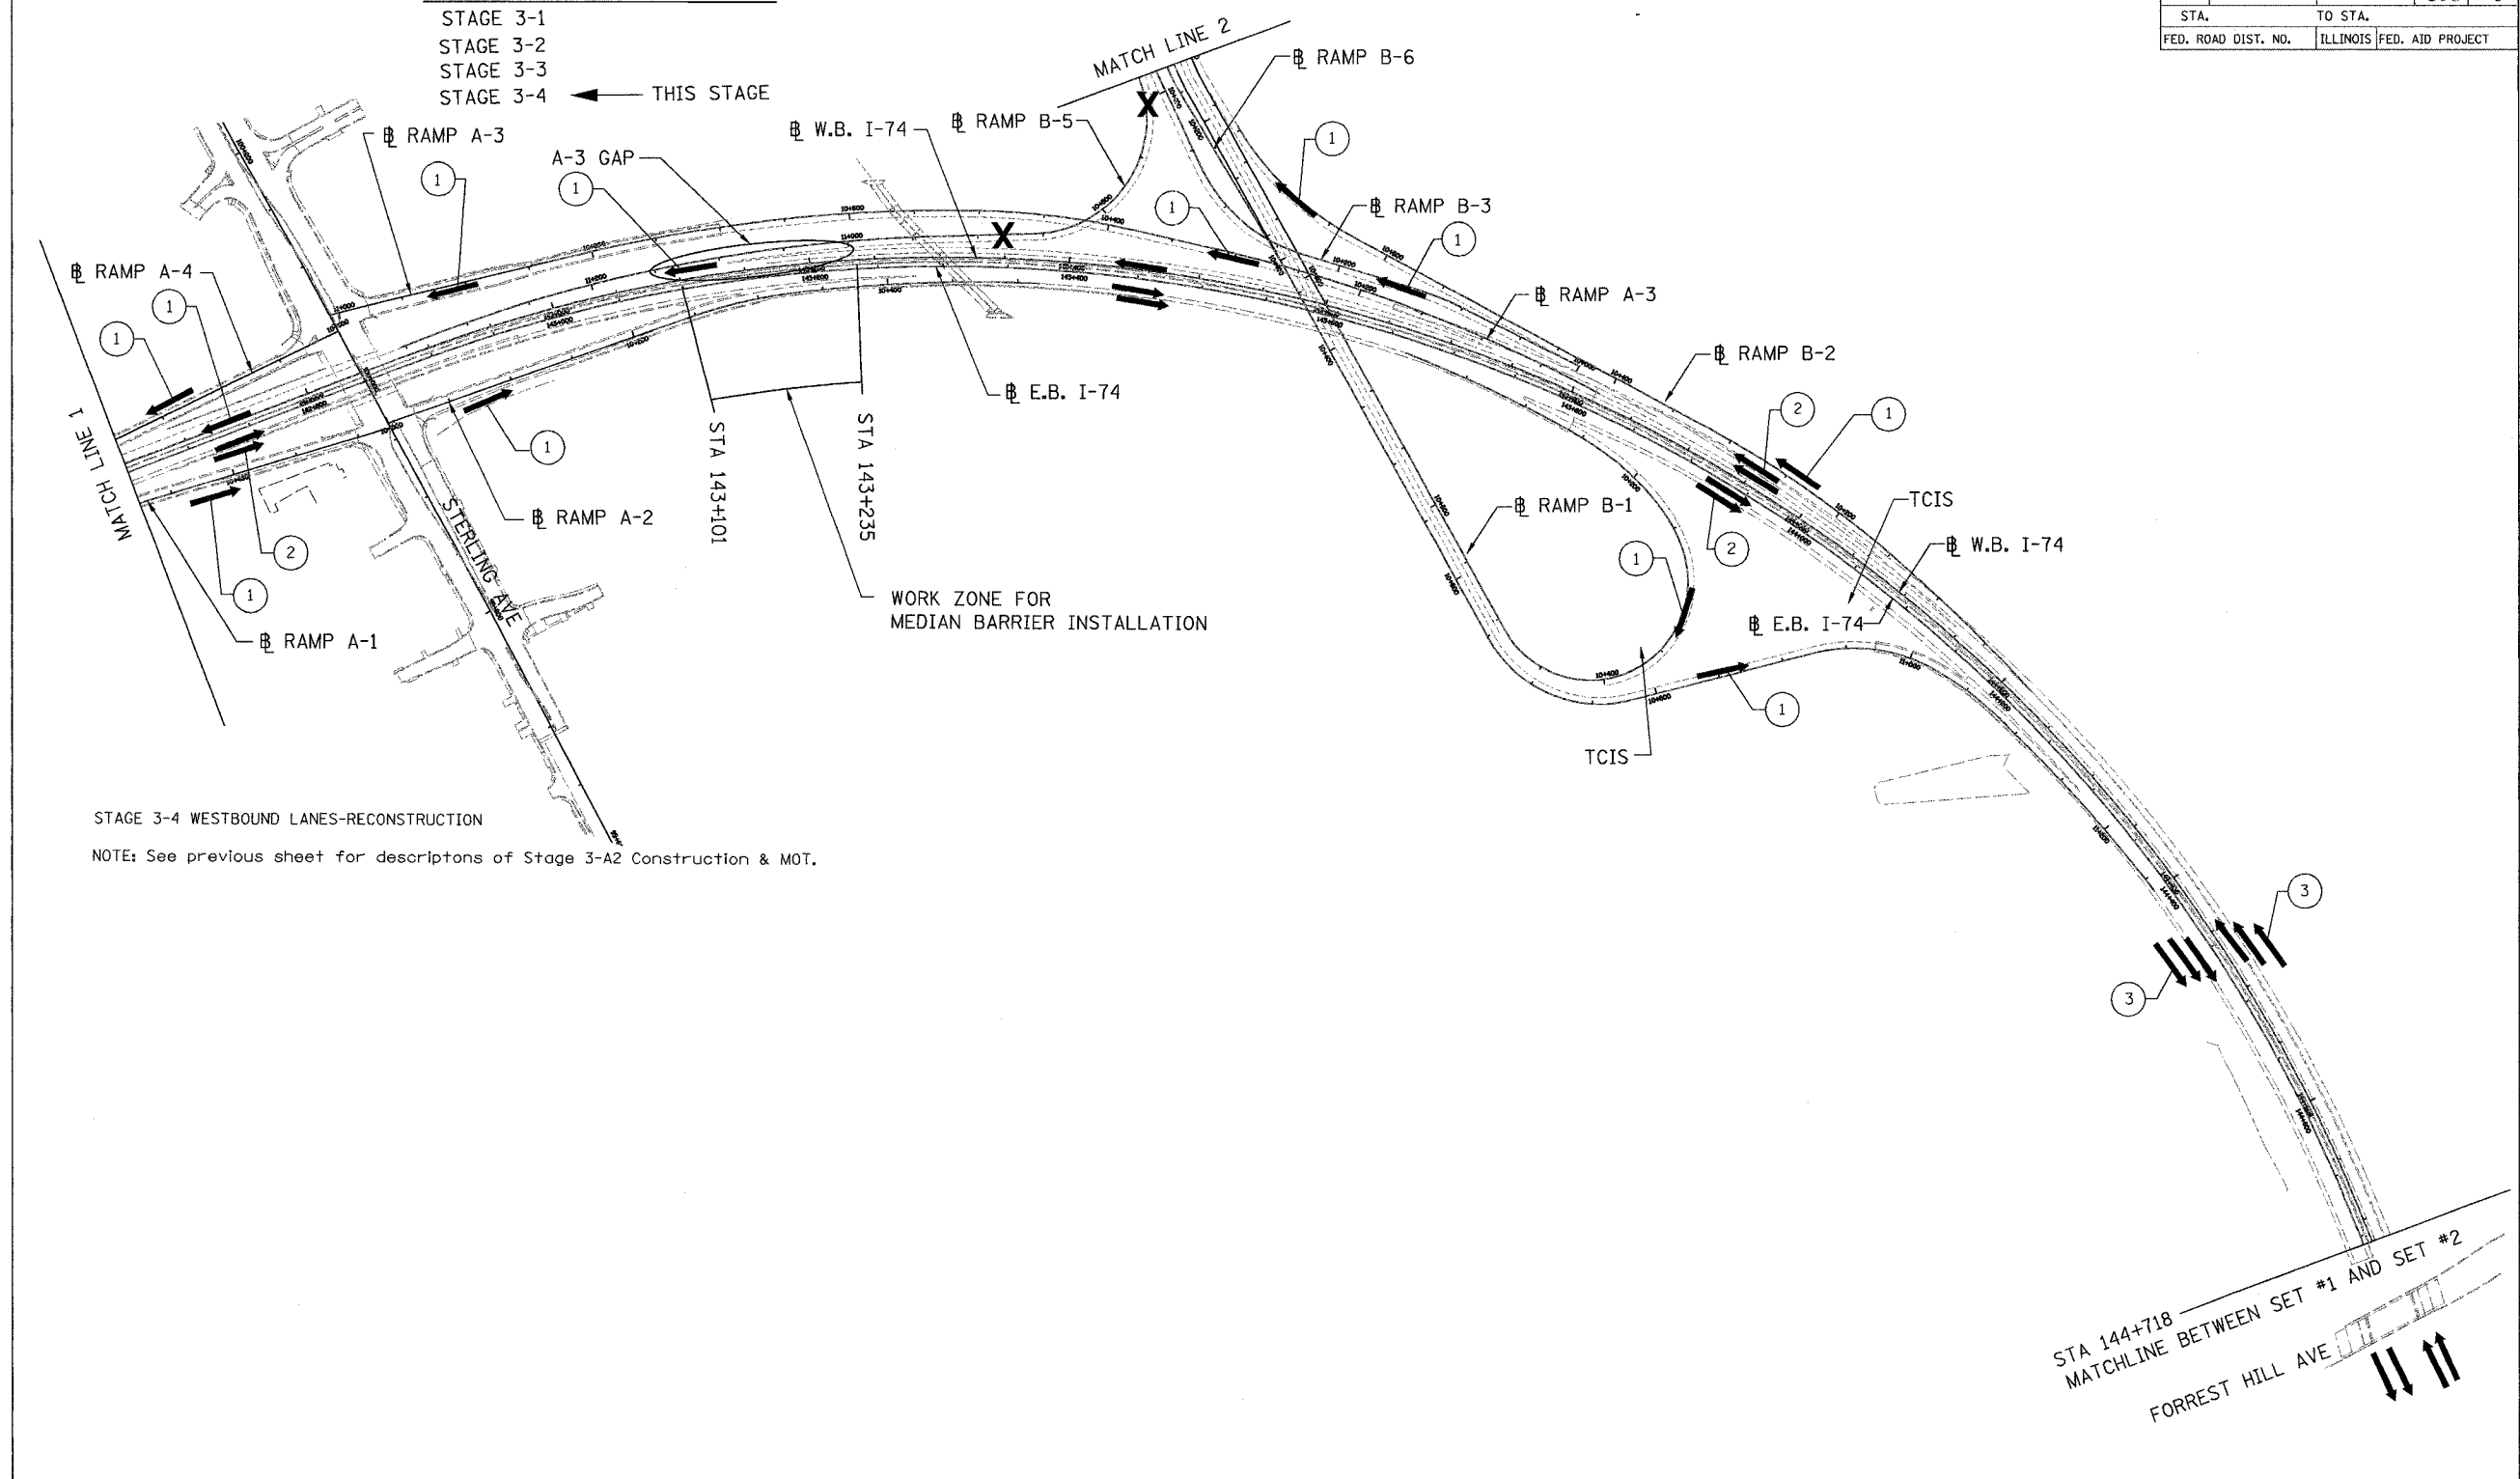

STAGE 3-4 WESTBOUND LANES-RECONSTRUCTION  
 NOTE: See previous sheet for descriptions of Stage 3-A2 Construction & MOT.

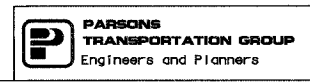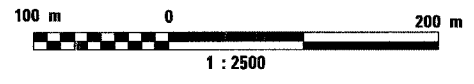

REVISIONS	
NAME	DATE

ILLINOIS DEPARTMENT OF TRANSPORTATION  
 MAINTENANCE OF TRAFFIC  
 FAI ROUTE 74 (I-74 WB)  
 SCHEMATIC  
 STAGE 3-4  
 DATE 11/12/04  
 DRAWN BY CADD  
 CHECKED BY KJW