

F.A. RTE.	SECTION	COUNTY	TOTAL SHEETS	SHEET NO.
74	(72-7R-3)	PEORIA	1360	183
STA. 143+300.000		TO STA. 143+650.000		
FED. ROAD DIST. NO.		ILLINOIS FED. AID PROJECT		

PAVEMENT MARKING LEGEND

1X	100 (4) SOLID
2X	150 (6) SOLID
3X	200 (8) SOLID
4X	300 (12) SOLID
5X	600 (24) SOLID
6X	100 (4) DOUBLE SOLID
7X	100 (4) SKIP DASH
8X	150 (6) SKIP DASH
9X	200 (8) SKIP DASH
10X	200 (8) DOTTED
11X	LETTERS AND ARROWS

RAISED REFLECTIVE PAVEMENT MARKERS

1	ONE-WAY CRYSTAL MARKER AT 24.38 m(80') CENTERS
2	ONE-WAY CRYSTAL MARKER AT 12.19 m(40') CENTERS
3	ONE-WAY CRYSTAL MARKER AT 6.10 m(20') CENTERS
4	ONE-WAY AMBER MARKER AT 12.19 m(40') CENTERS
5	TWO-WAY AMBER MARKER AT 12.19 m(40') CENTERS FOR SPEEDS LESS THAN 45 MPH
6	TWO-WAY AMBER MARKER AT 24.38 m(80') CENTERS FOR SPEEDS GREATER THAN 45 MPH



WHERE "X" DESIGNATES:
 E = EPOXY
 P = PAINT
 T = THERMOPLASTIC
 TP = TEMPORARY PAVEMENT MARKING TAPE
 T3 = PAVEMENT MARKING TAPE, TYPE III
 W3 = WET TEMPORARY PAVEMENT MARKING TAPE, TYPE III

— WHITE
 — YELLOW

All dimensions are in millimeters (inches) unless otherwise shown.



LEGEND

	CONSTRUCTED THIS STAGE
	CONSTRUCTED IN PRECEDING STAGES
	TEMPORARY PAVEMENT
	DIRECTION OF TRAFFIC
	TEMPORARY CONCRETE BARRIER WITH GLARE SCREEN
o	PLASTIC DRUM
	TYPE III BARRICADE WITH FLASHING LIGHTS (ROAD CLOSED)
	SIGN
X	LANE(S) CLOSED
	ARROW BOARD

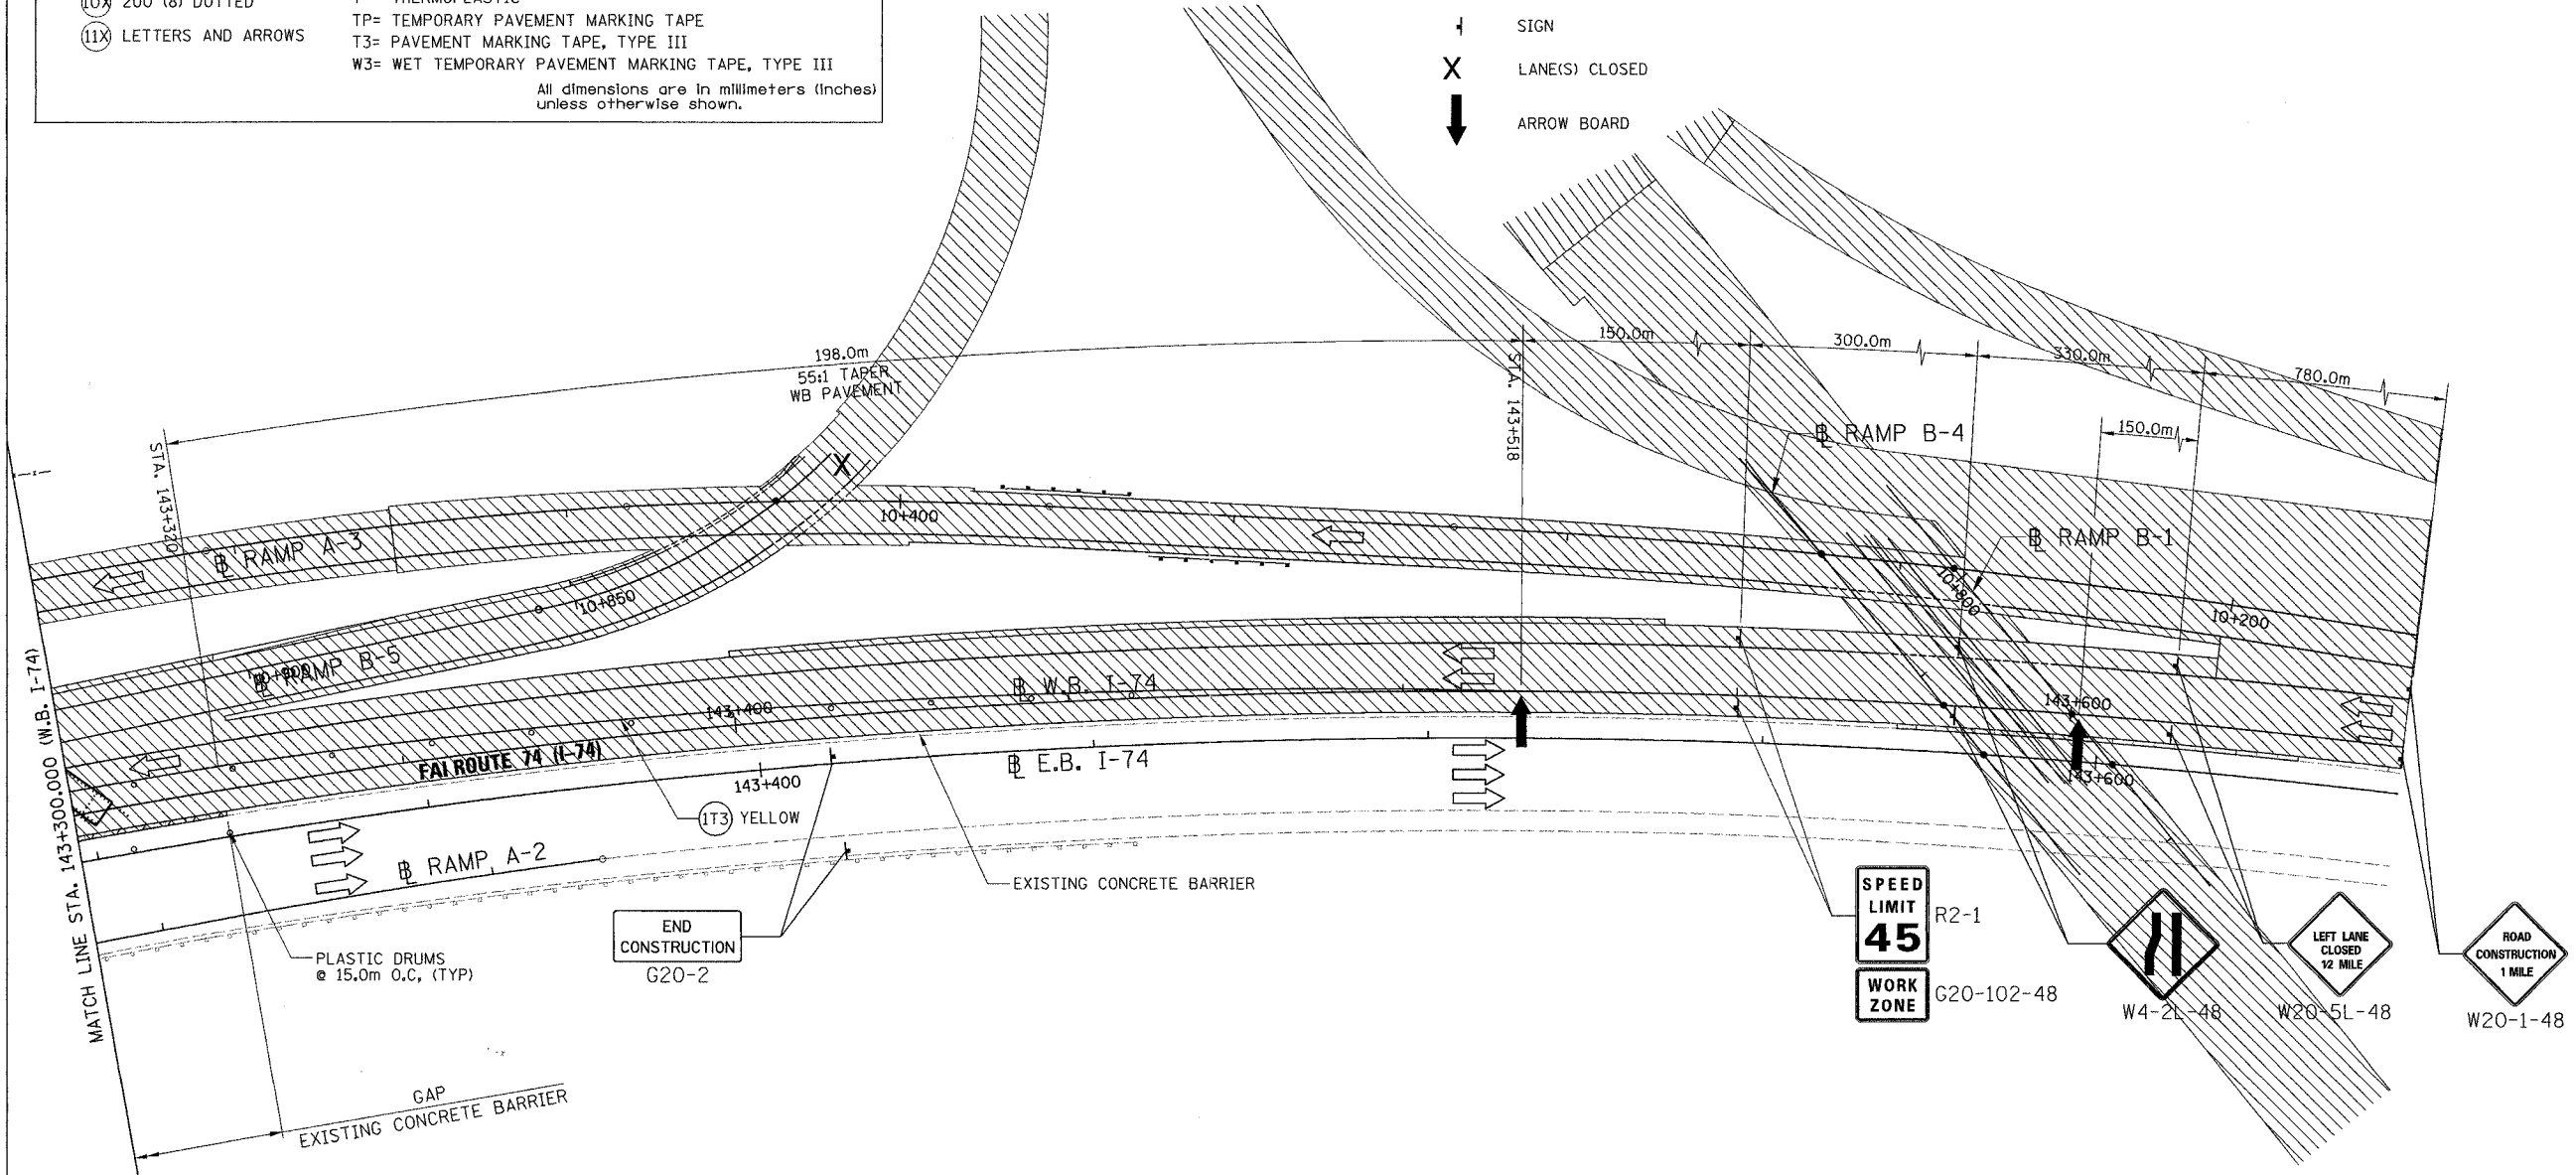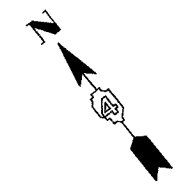

NOTE:
 1. ONLY TEMPORARY PAVEMENT MARKINGS FOR THIS STAGE ARE SHOWN. SEE PAVEMENT MARKING PLANS FOR PROPOSED PERMANENT PAVEMENT MARKINGS

(IT3) 100 mm SOLID, PAVEMENT MARKING TAPE, TYPE III (YELLOW)
 WB LT STA. 143+300 TO STA. 143+518

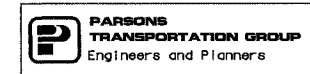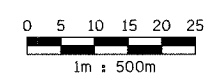

REVISIONS	
NAME	DATE

ILLINOIS DEPARTMENT OF TRANSPORTATION
 MAINTENANCE OF TRAFFIC
 FAI ROUTE 74 (I-74 WB)
 STAGE 3-4; SUBSTAGE 1
 STA. 143+300.000 - STA. 143+650.000
 DATE 11/12/04
 DRAWN BY CADD
 CHECKED BY KJW