



F.A. RTE.	SECTION	COUNTY	TOTAL SHEETS	SHEET NO.
74	(72-7)R-3	PEORIA	1360	236
STA. 143+300.000 TO STA. 143+650.000				
FED. ROAD DIST. NO.		ILLINOIS FED. AID PROJECT		

REMOVAL LEGEND AND KEY

	PAVEMENT REMOVAL		COMB. CURB AND GUTTER REMOVAL	①	LIGHT FIXTURE AND FOUNDATION REMOVAL
	SHOULDER REMOVAL		STRUCTURE REMOVAL	②	FENCE REMOVAL
	BITUMINOUS REMOVAL		STORM SEWER REMOVAL	③	GUARDRAIL REMOVAL
	MEDIAN REMOVAL		STRUCTURE TO BE ADJUSTED	④	PAVED DITCH REMOVAL
	SIDEWALK REMOVAL		ITEM TO BE RELOCATED	⑤	FULL DEPTH SAWCUT
	PAVEMENT REMOVAL AND REPLACEMENT	ⓐ	VALVE BOX TO BE ADJUSTED		
		ⓐ	ADJUST FRAME AND GRATE		
		ⓐ	STRUCTURE TO BE CLEANED		
		ⓐ	TREE REMOVAL		
		ⓐ	TREE REMOVAL - HECTARES		

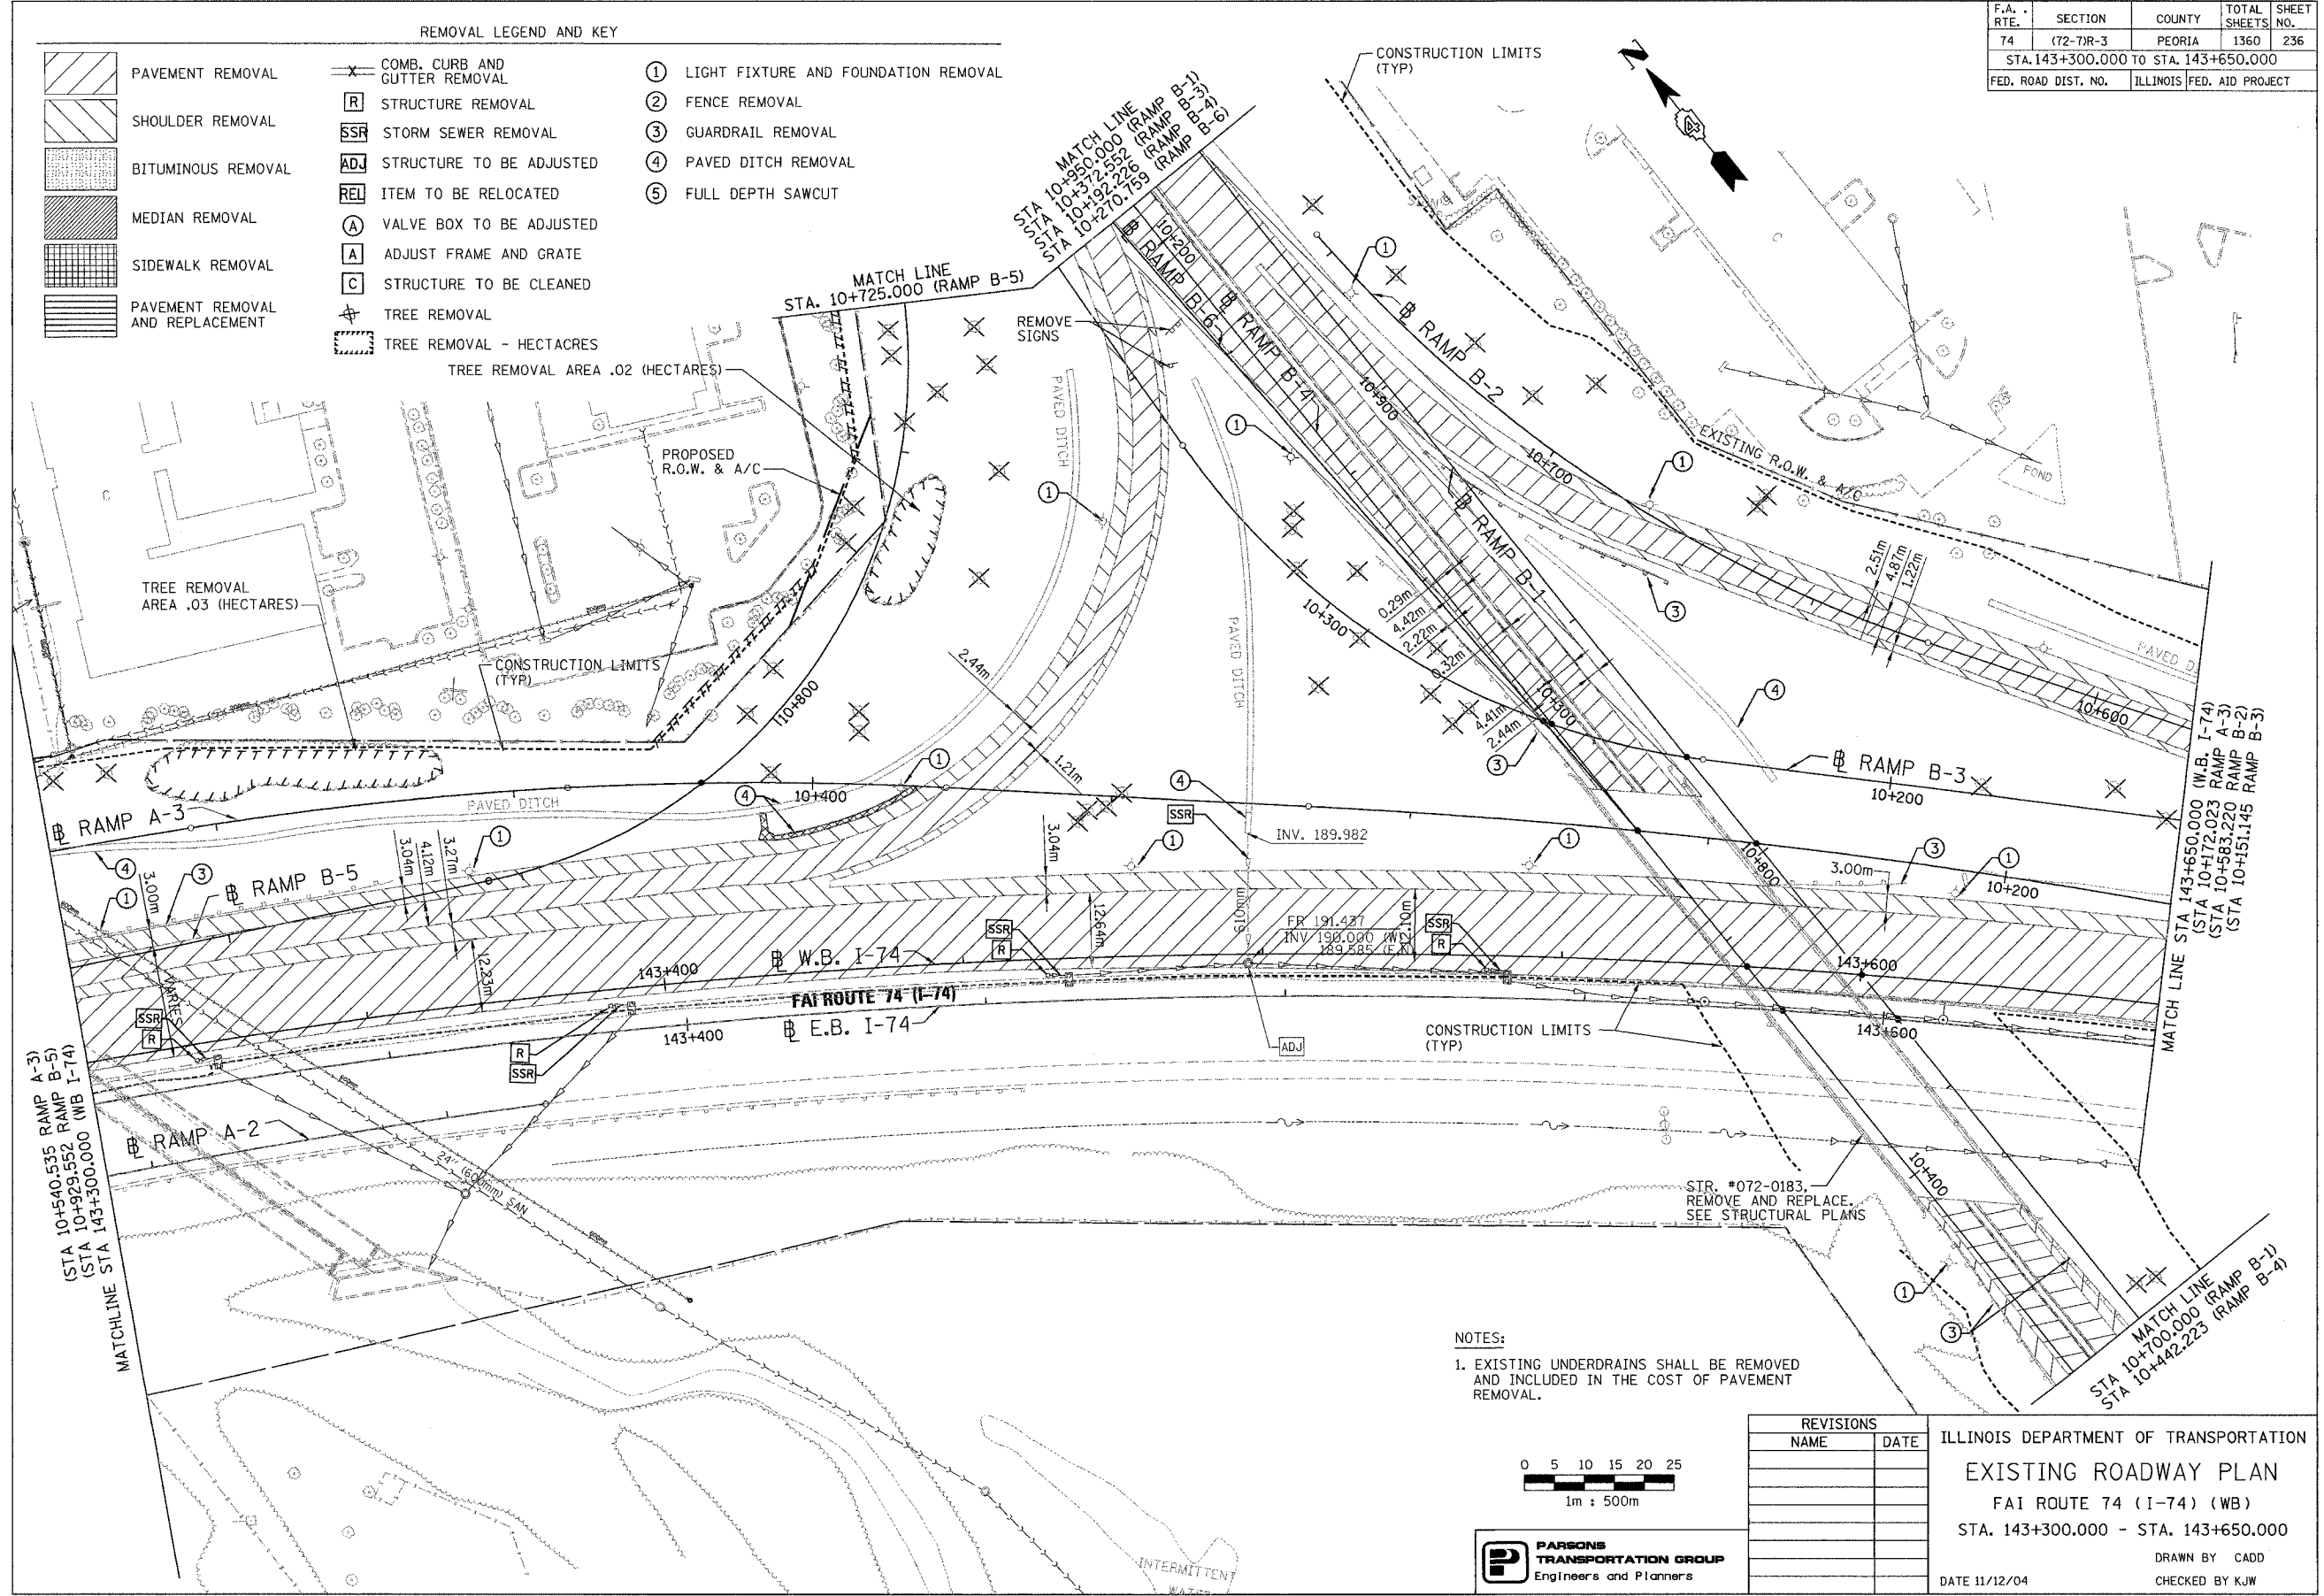

NOTES:
1. EXISTING UNDERDRAINS SHALL BE REMOVED AND INCLUDED IN THE COST OF PAVEMENT REMOVAL.

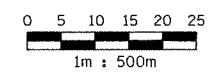

PARSONS TRANSPORTATION GROUP
Engineers and Planners

REVISIONS	
NAME	DATE

ILLINOIS DEPARTMENT OF TRANSPORTATION
EXISTING ROADWAY PLAN
FAI ROUTE 74 (I-74) (WB)
STA. 143+300.000 - STA. 143+650.000
DRAWN BY CADD
CHECKED BY KJW
DATE 11/12/04