




F.A. RTE.	SECTION	COUNTY	TOTAL SHEETS	SHEET NO.
74	(72-7)R-3	PEORIA	1360	258
STA. 40+500.000		TO STA. 40+750.000		
FED. ROAD DIST. NO.	ILLINOIS	FED. AID PROJECT		

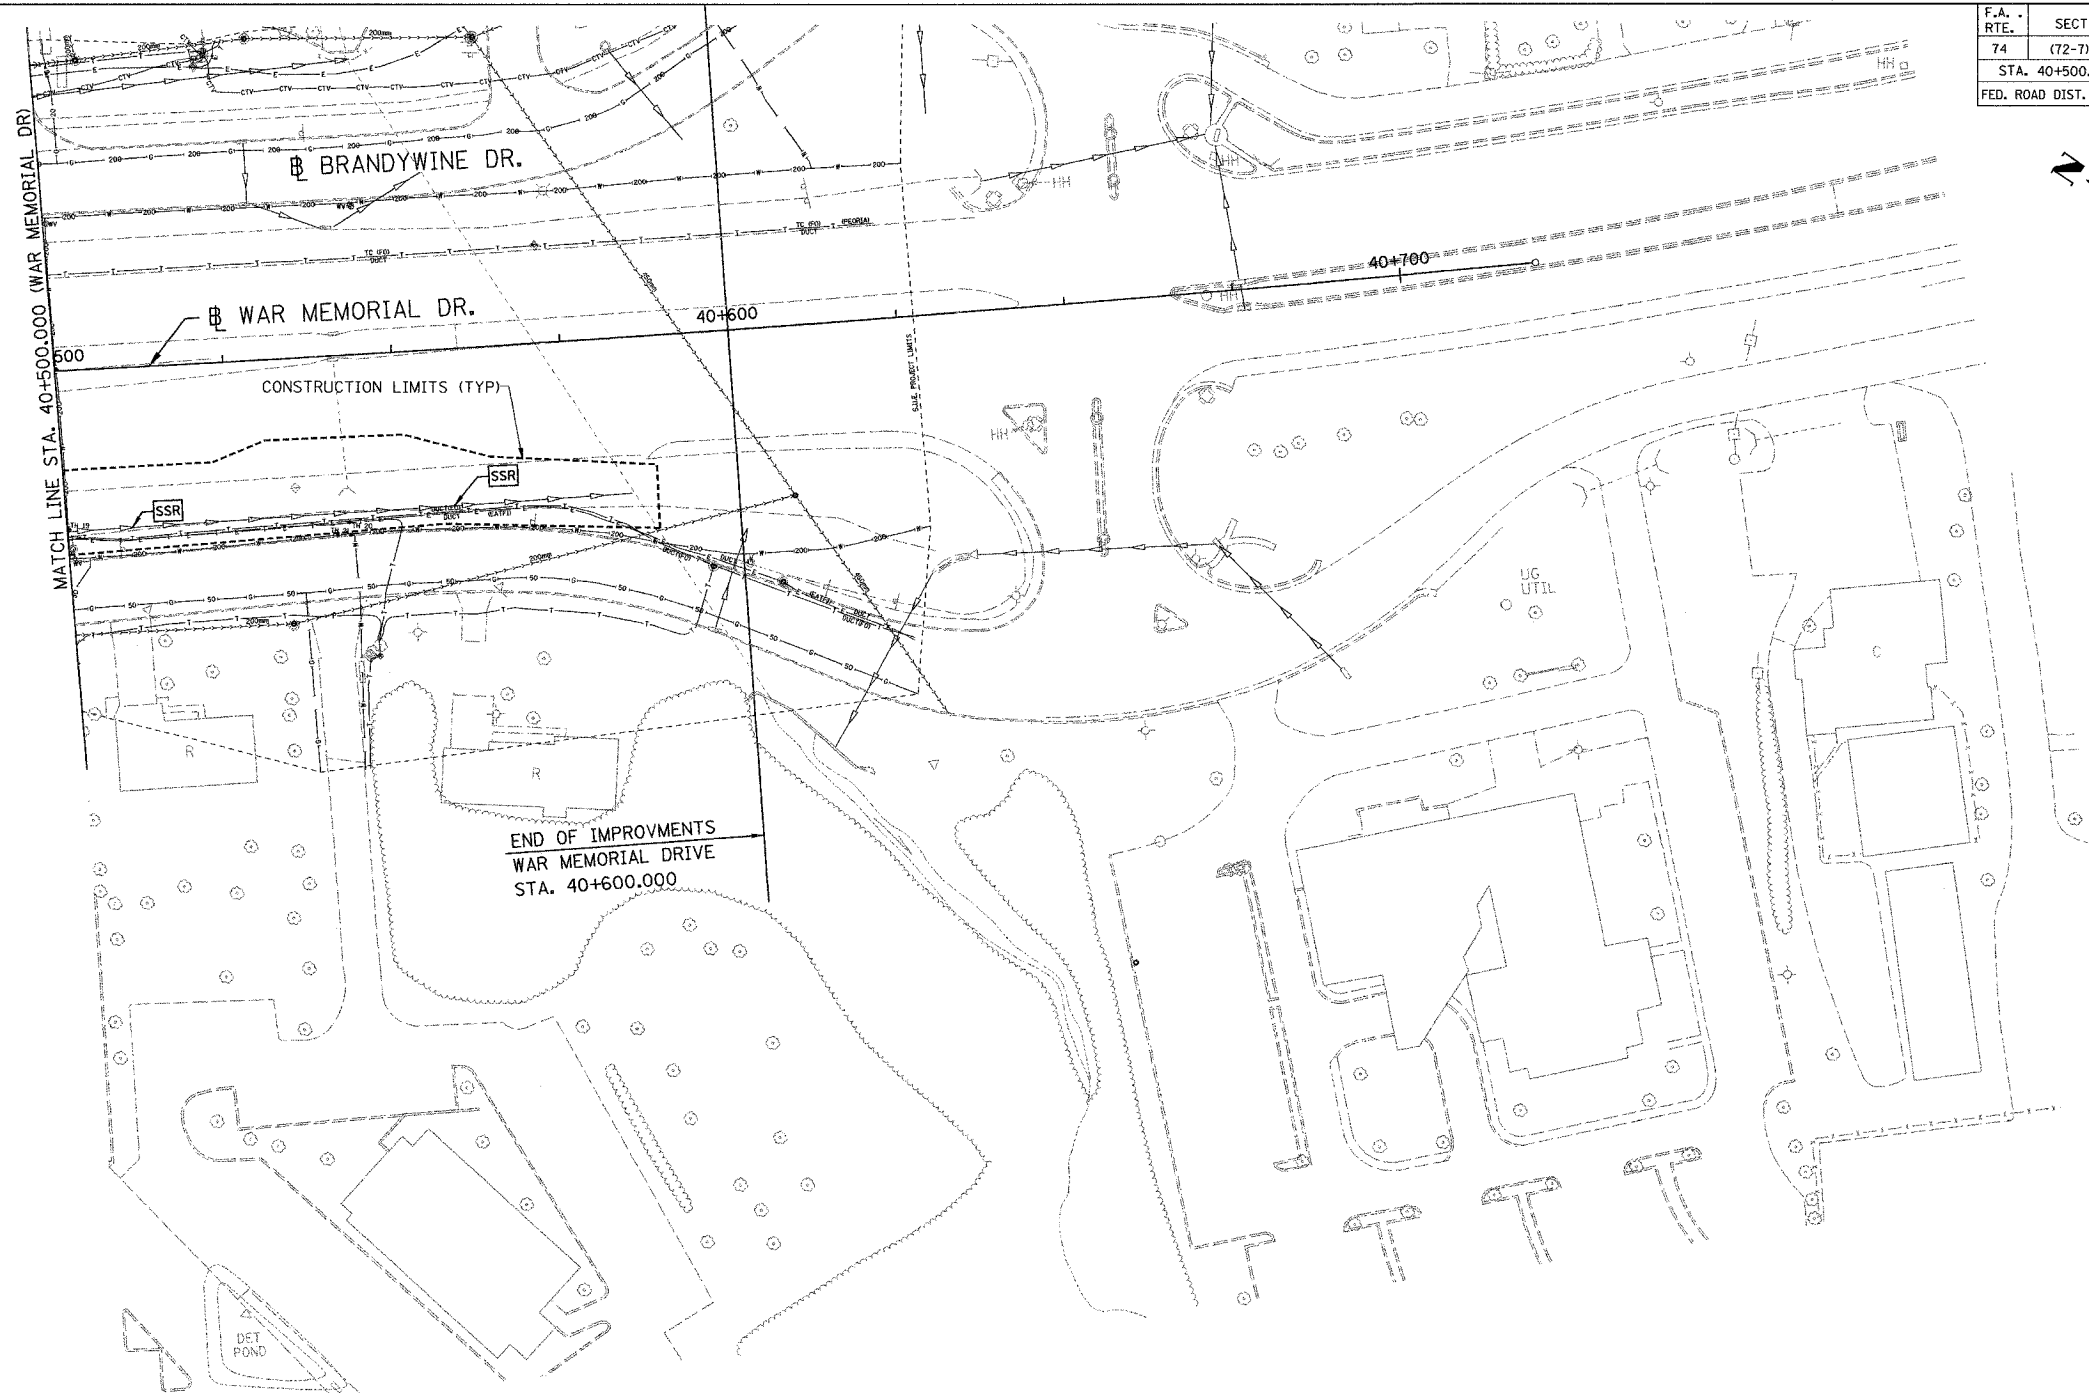

REMOVAL LEGEND AND KEY

	PAVEMENT REMOVAL		COMB. CURB AND GUTTER REMOVAL	①	LIGHT FIXTURE AND FOUNDATION REMOVAL
	SHOULDER REMOVAL		STRUCTURE REMOVAL	②	FENCE REMOVAL
	BITUMINOUS REMOVAL		STORM SEWER REMOVAL	③	GUARDRAIL REMOVAL
	MEDIAN REMOVAL		STRUCTURE TO BE ADJUSTED	④	PAVED DITCH REMOVAL
	SIDEWALK REMOVAL		ITEM TO BE RELOCATED	⑤	FULL DEPTH SAWCUT
	PAVEMENT REMOVAL AND REPLACEMENT		VALVE BOX TO BE ADJUSTED		
			ADJUST FRAME AND GRATE		
			STRUCTURE TO BE CLEANED		
			TREE REMOVAL		
			TREE REMOVAL - HECTARES		

NOTES:  
 1. EXISTING UNDERDRAINS SHALL BE REMOVED AND INCLUDED IN THE COST OF PAVEMENT REMOVAL.

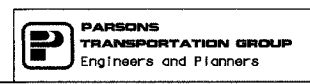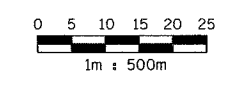

REVISIONS	
NAME	DATE

ILLINOIS DEPARTMENT OF TRANSPORTATION  
 EXISTING ROADWAY PLAN  
 WAR MEMORIAL DRIVE  
 STA. 40+500.000 - STA. 40+750.000  
 DRAWN BY CADD  
 CHECKED BY KJW  
 DATE 11/12/04