



F.A. RTE.	SECTION	COUNTY	TOTAL SHEETS	SHEET NO.
74	(72-7)R-3	PEORIA	1360	263
STA. 143+575		TO STA. 144+275		
FED. ROAD DIST. NO.		ILLINOIS FED. AID PROJECT		

FINAL SURVEY PLOTTED	BY	DATE
NOTE BOOK TEMPLATE AREAS CHECKED		
NO.		

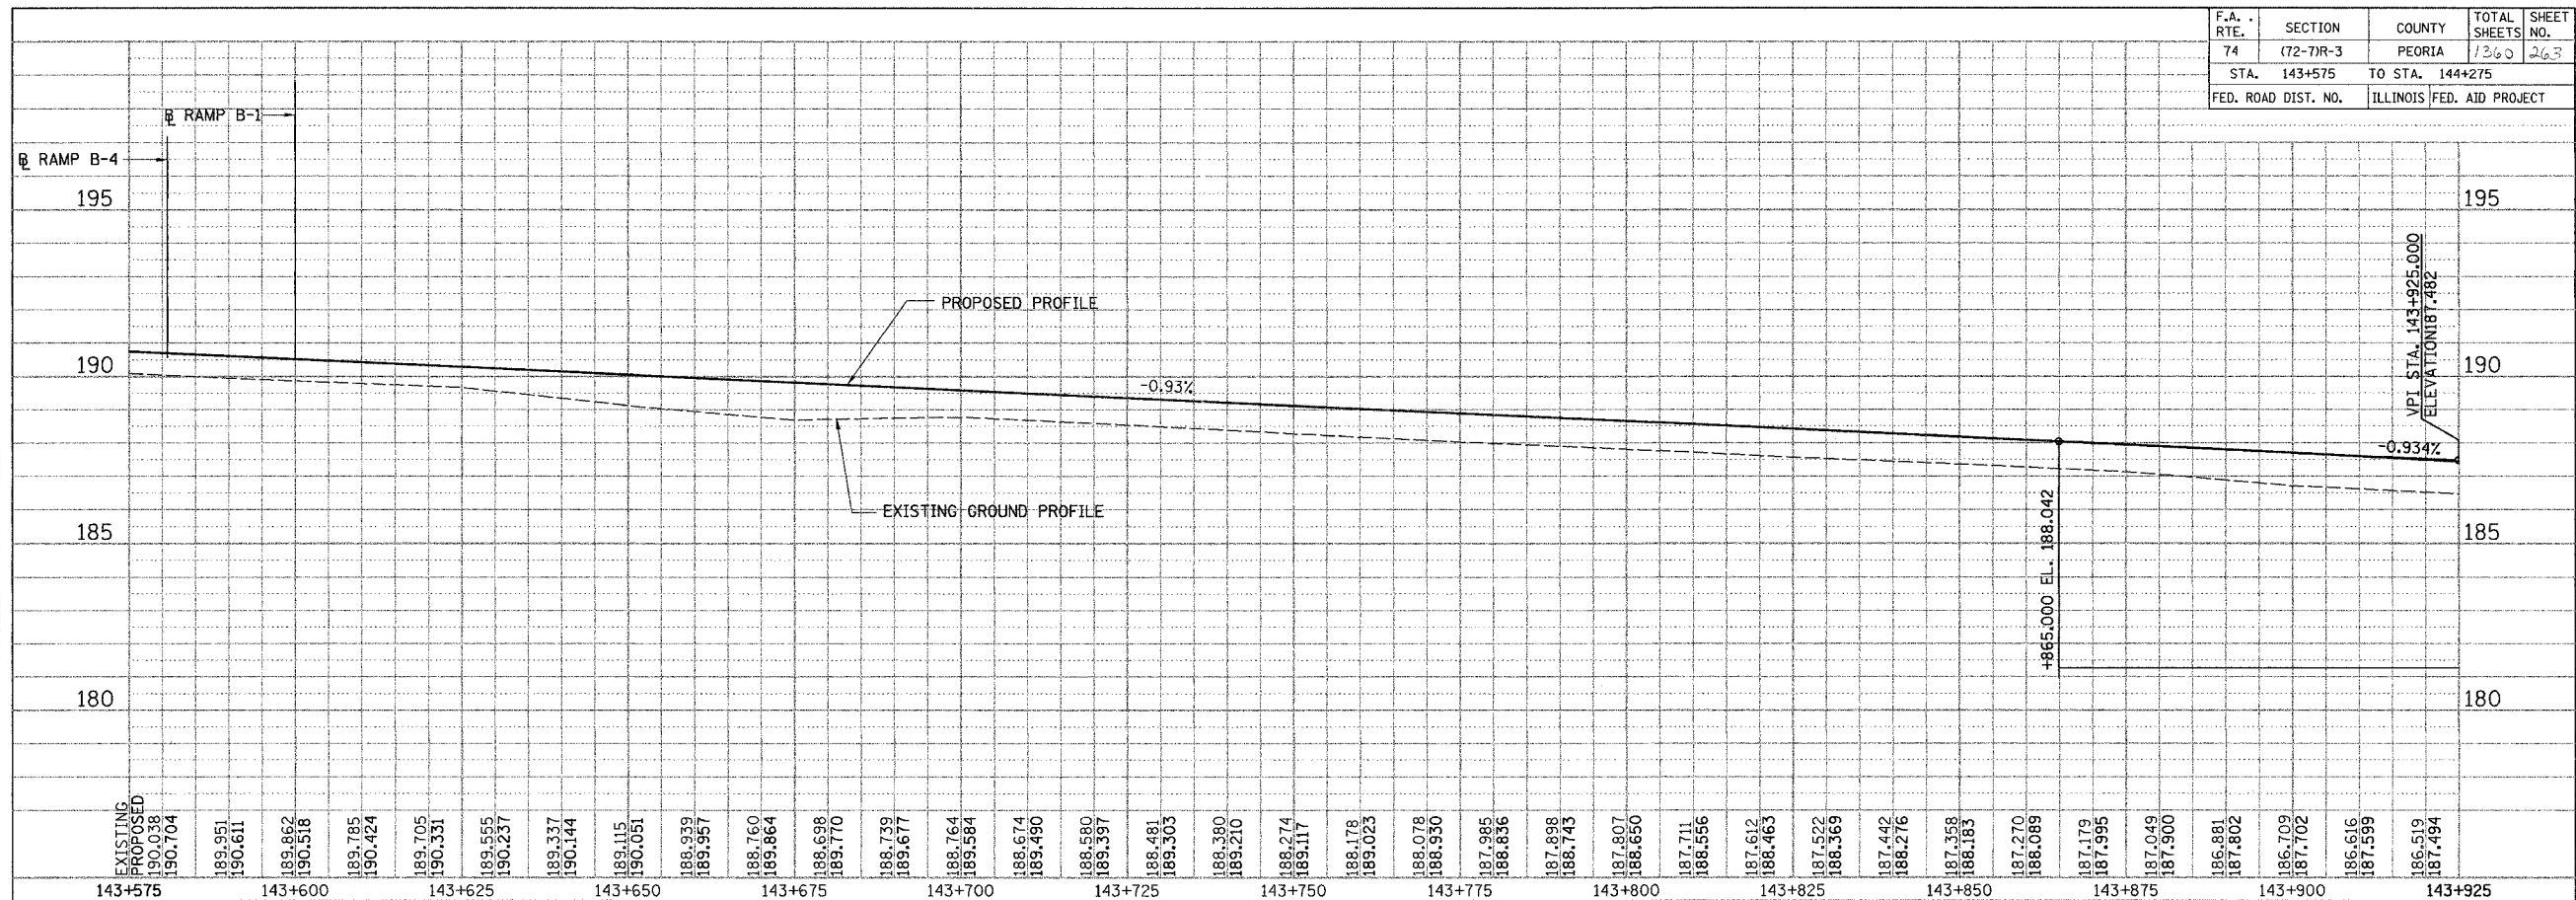

ORIGINAL SURVEY PLOTTED	BY	DATE
NOTE BOOK TEMPLATE AREAS CHECKED		
NO.		

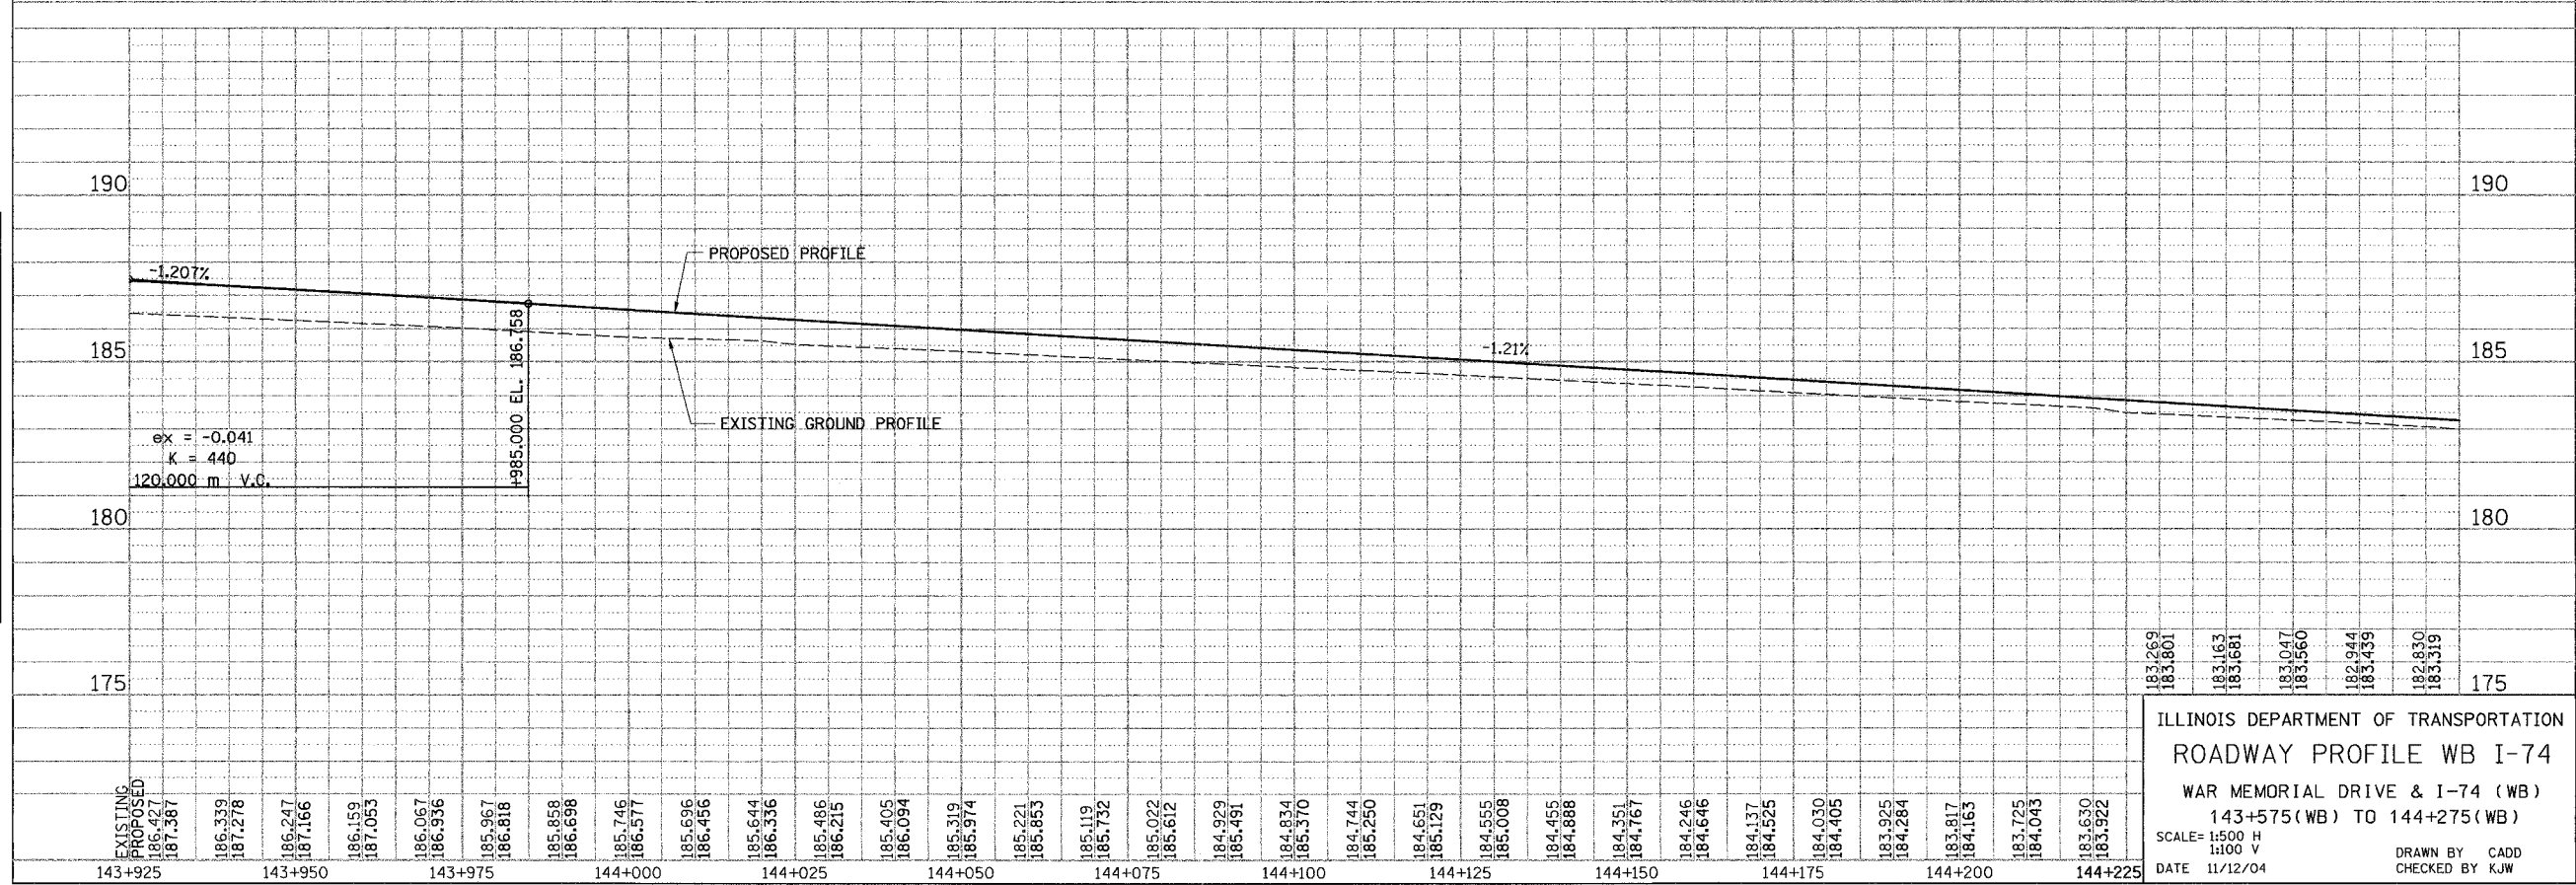

ILLINOIS DEPARTMENT OF TRANSPORTATION
ROADWAY PROFILE WB I-74
WAR MEMORIAL DRIVE & I-74 (WB)
143+575(WB) TO 144+275(WB)
SCALE= 1:500 H
1:100 V
DATE 11/12/04
DRAWN BY CADD
CHECKED BY KJW