



| | | | | |
|---------------------|-----------|---------------------------|--------------|-----------|
| F.A. RTE. | SECTION | COUNTY | TOTAL SHEETS | SHEET NO. |
| 74 | (72-7)R-3 | PEORIA | 136 | 265 |
| STA. 10+201.017 | | TO STA. 10+700.000 | | |
| FED. ROAD DIST. NO. | | ILLINOIS FED. AID PROJECT | | |

| | | |
|----------------------|----|------|
| FINAL SURVEY PLOTTED | BY | DATE |
| NOTE BOOK TEMPLATE | | |
| AREAS CHECKED | | |
| NO. | | |

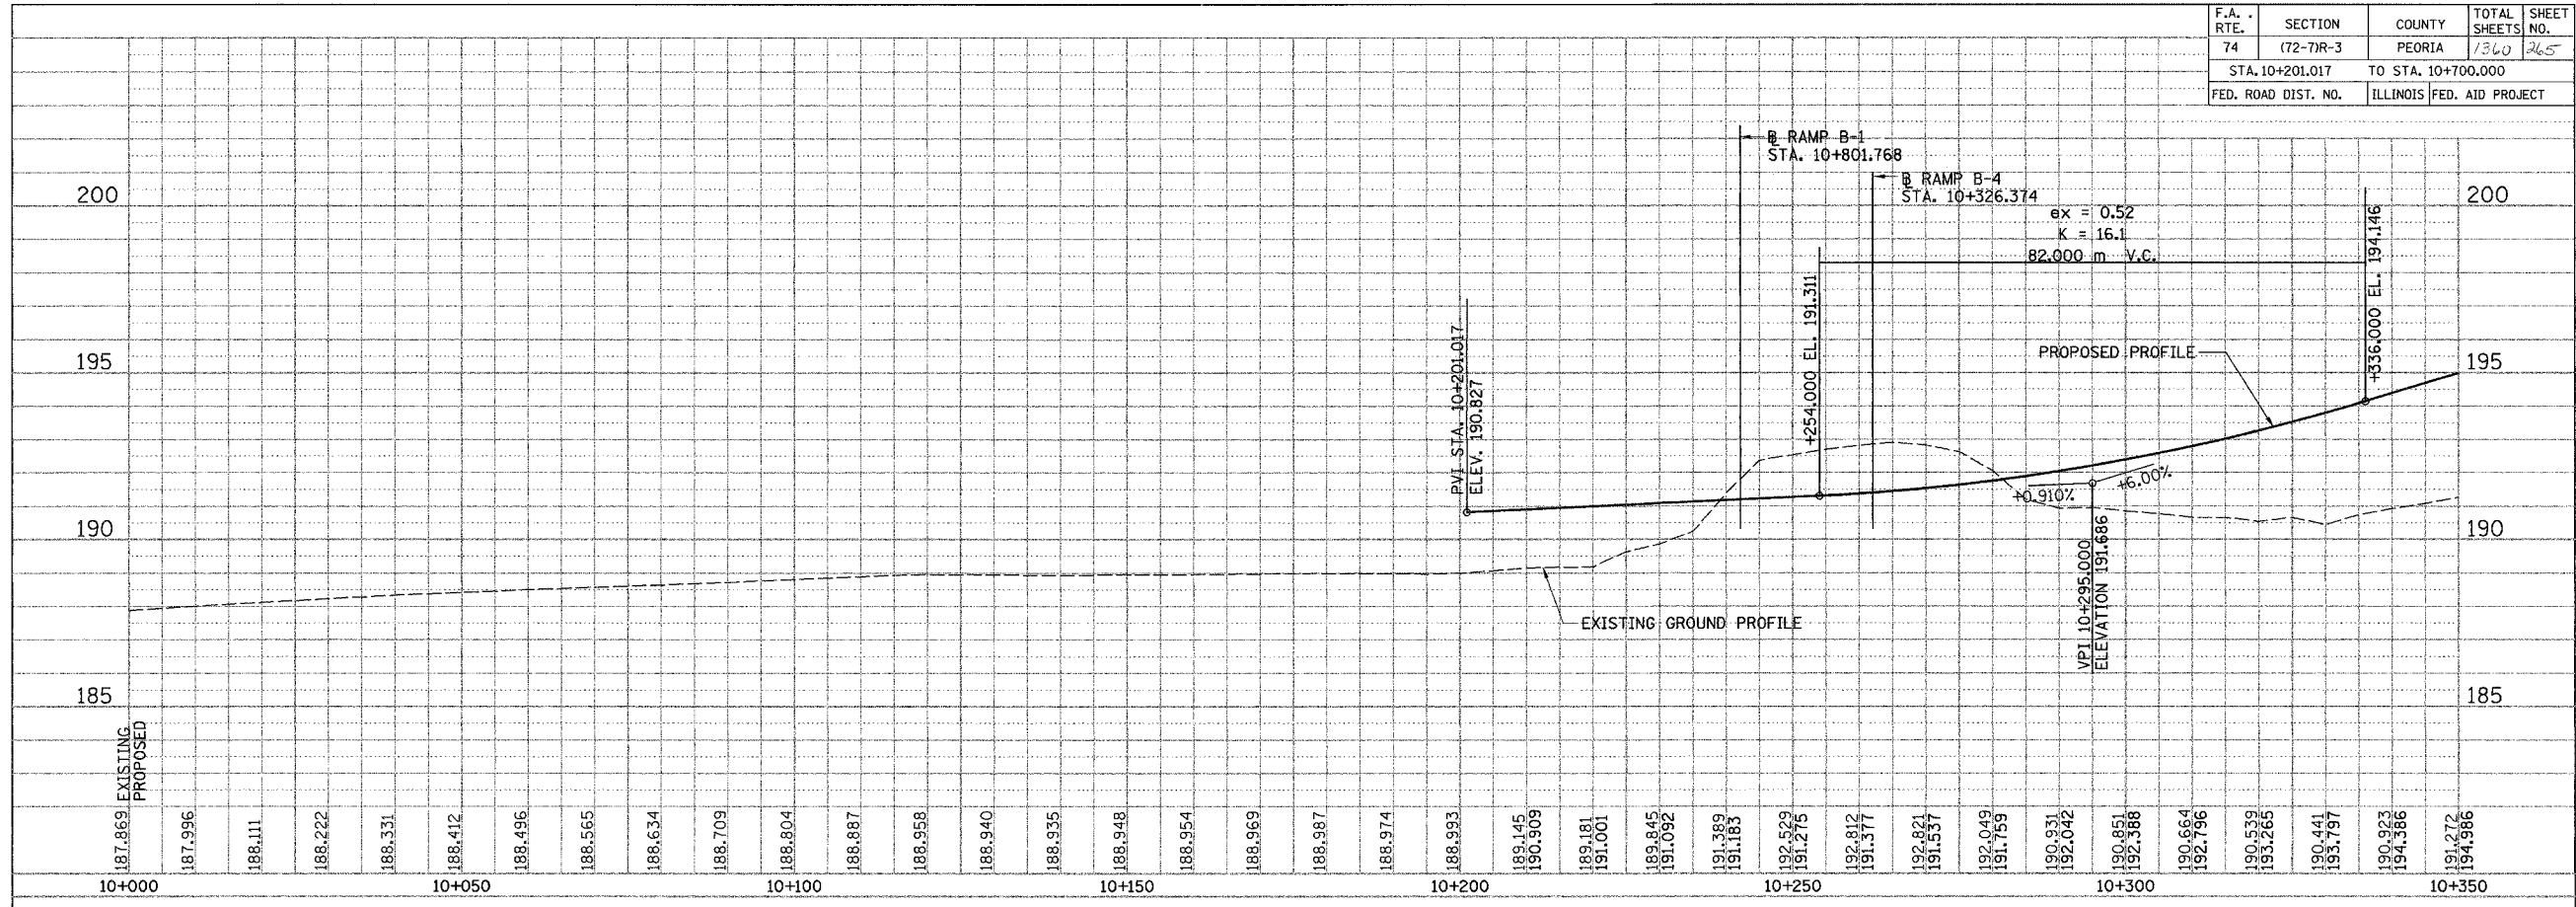

| | | |
|-------------------------|----|------|
| ORIGINAL SURVEY PLOTTED | BY | DATE |
| NOTE BOOK TEMPLATE | | |
| AREAS CHECKED | | |
| NO. | | |

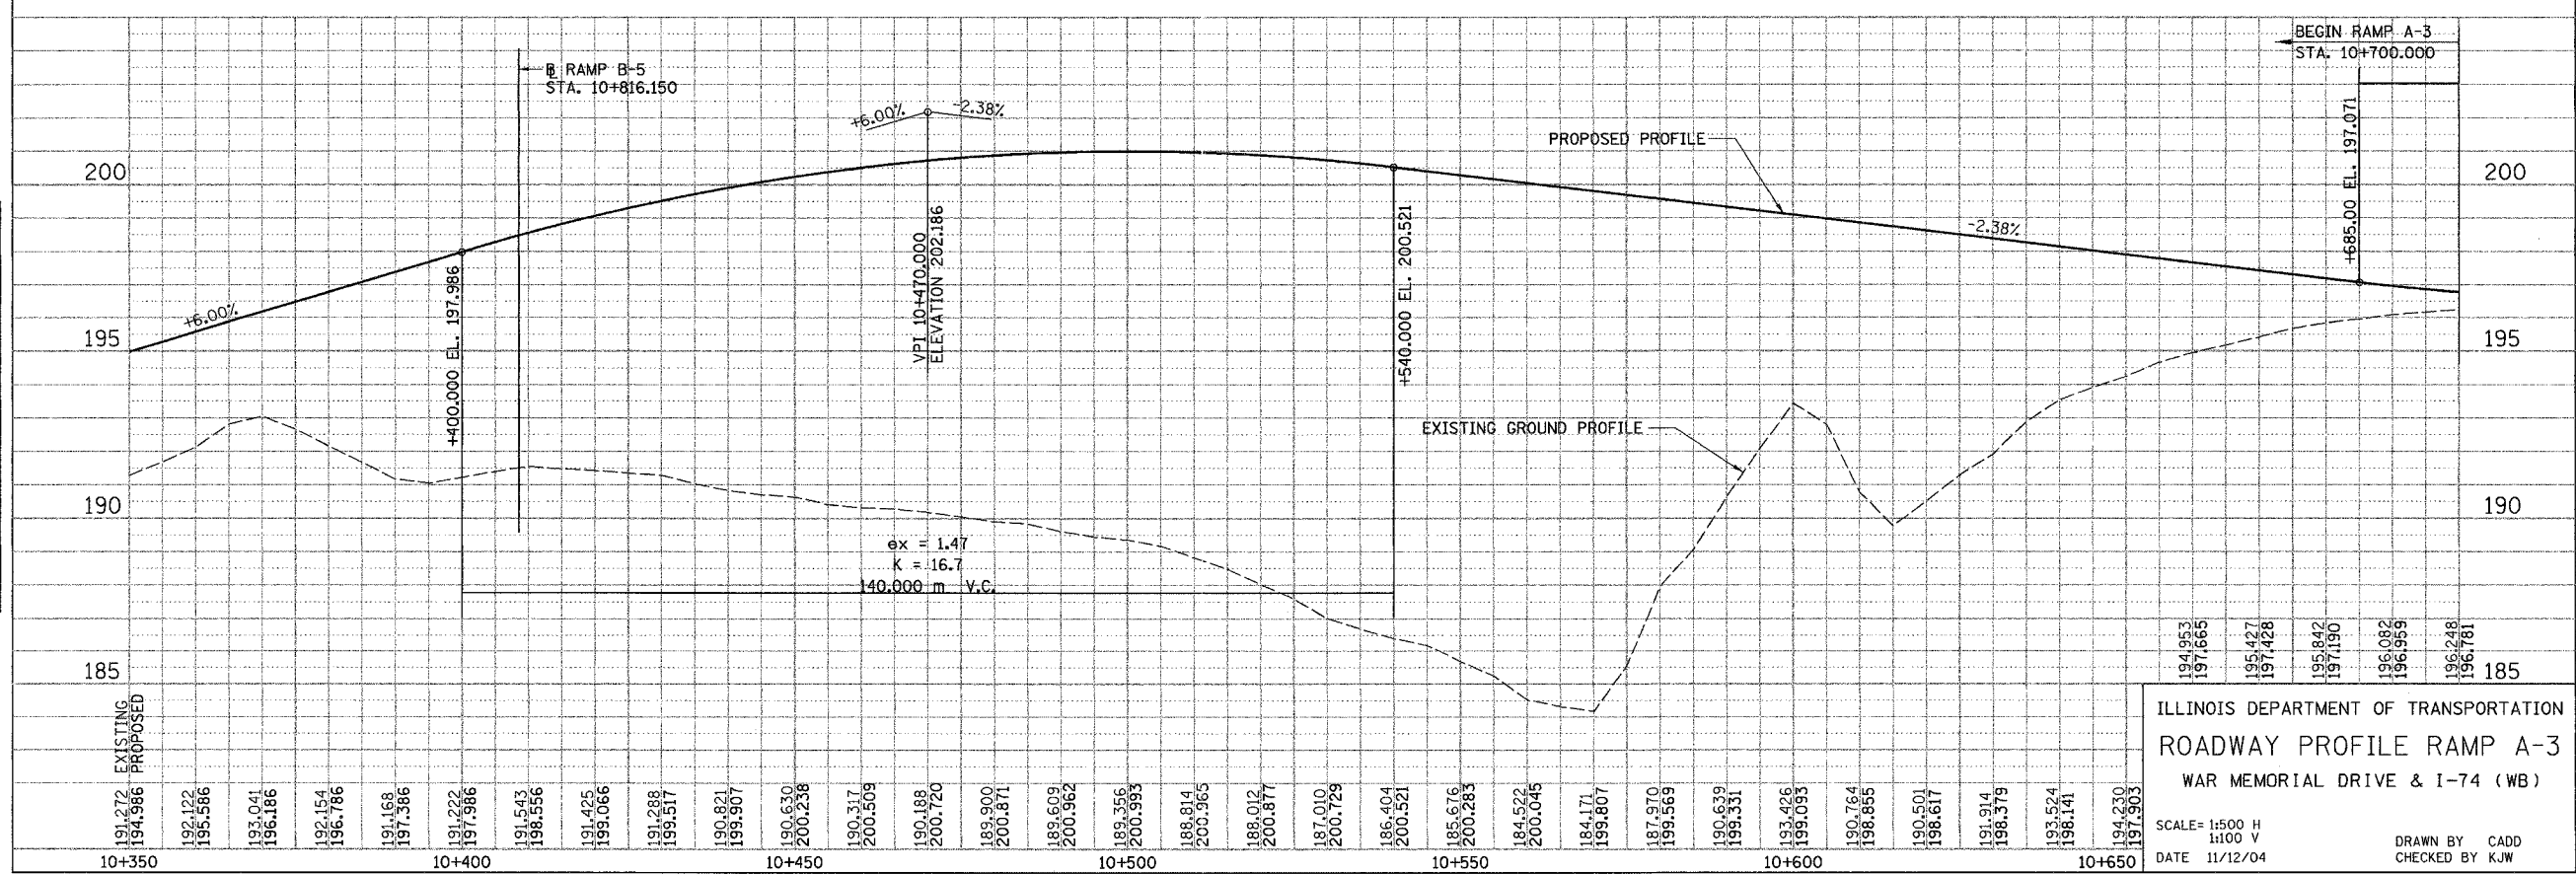

ILLINOIS DEPARTMENT OF TRANSPORTATION
 ROADWAY PROFILE RAMP A-3
 WAR MEMORIAL DRIVE & I-74 (WB)

SCALE = 1:500 H
 1:100 V
 DATE 11/12/04

DRAWN BY CADD
 CHECKED BY KJW