



F.A. RTE.	SECTION	COUNTY	TOTAL SHEETS	SHEET NO.
74	(72-7)R-3	PEORIA	1340	272
STA. 10+675.000		TO STA. 11+156.207		
FED. ROAD DIST. NO.		ILLINOIS FED. AID PROJECT		

FINAL SURVEY	SURVEYED	BY	DATE
NO.	PLOTTED		
	TEMPLATE		
	AREAS CHECKED		

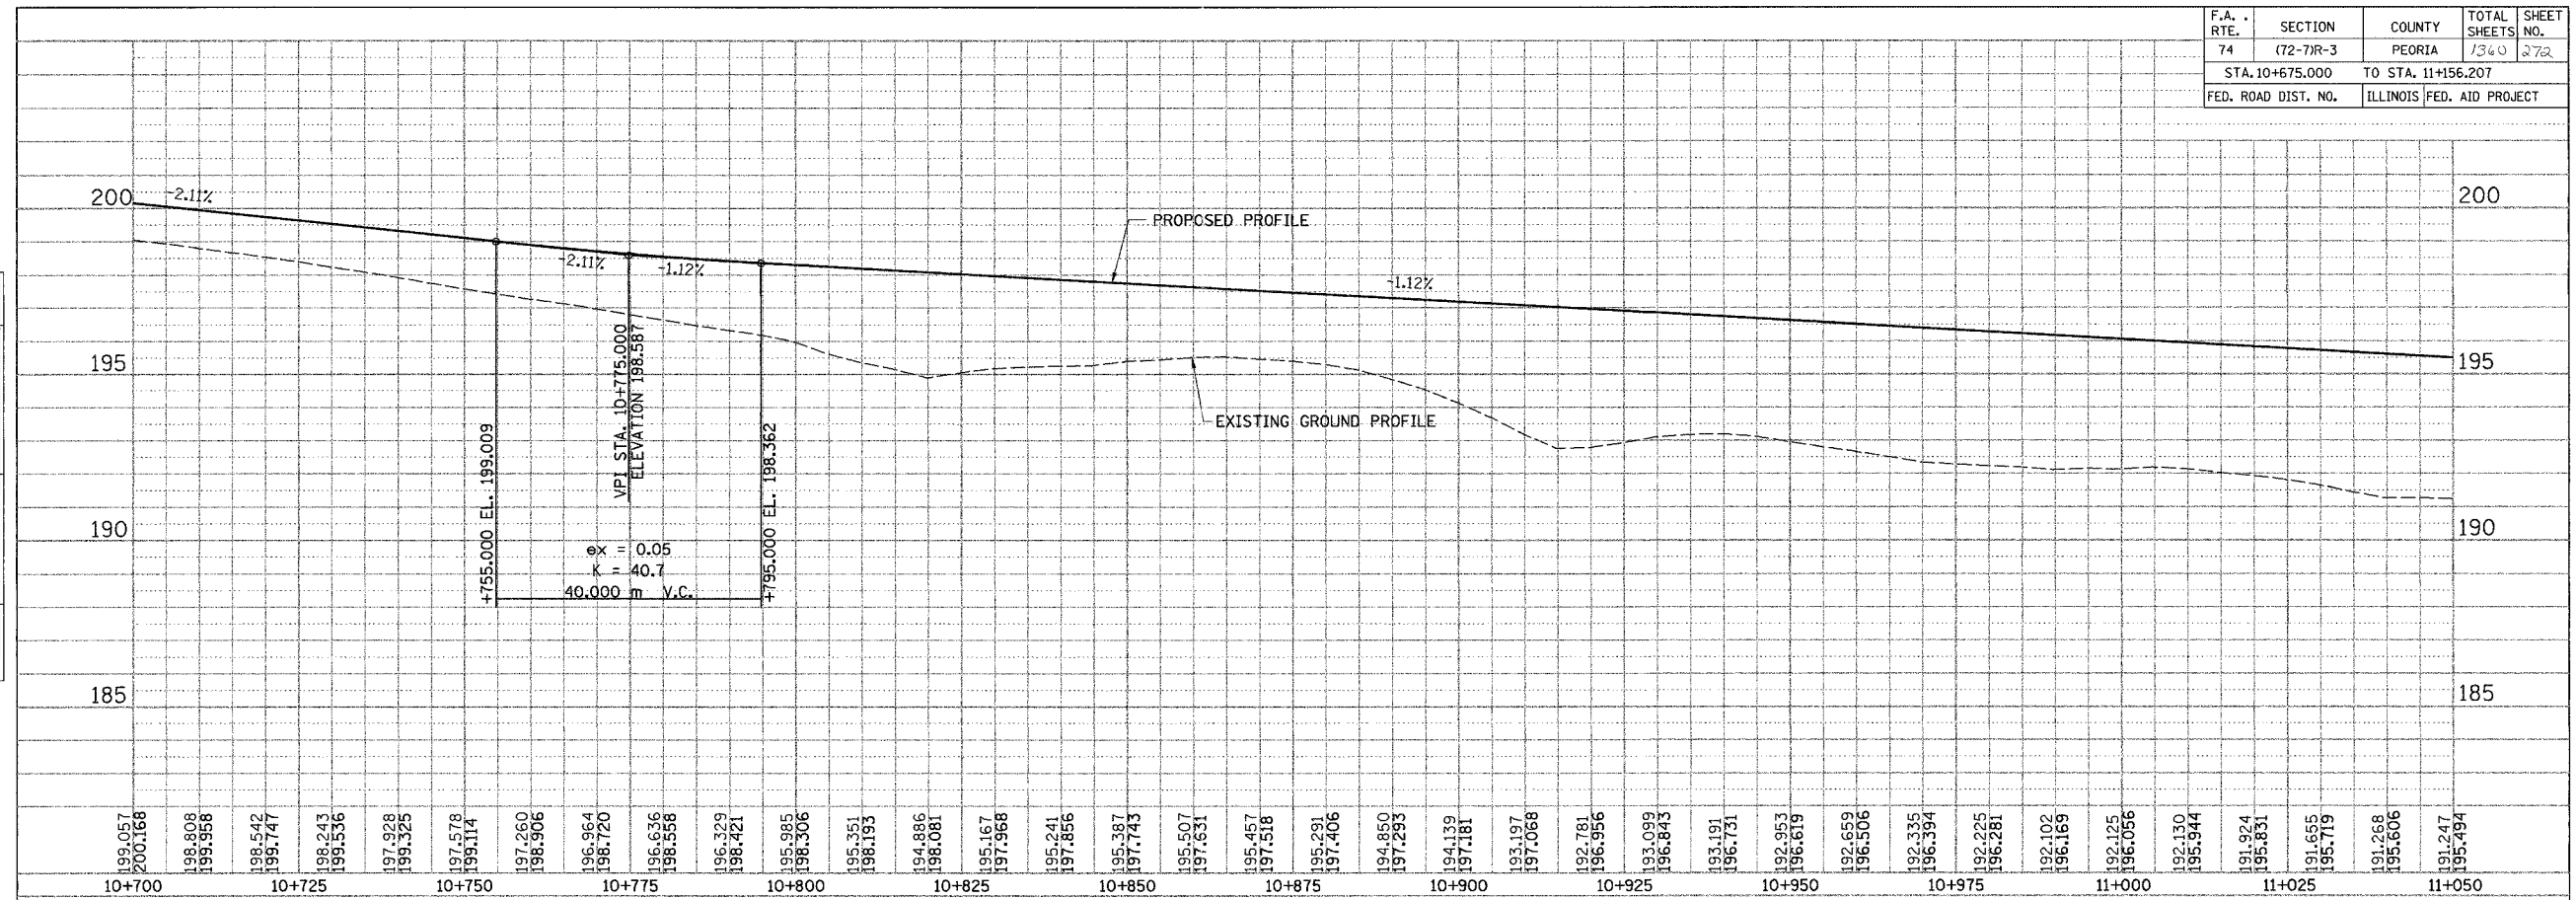

ORIGINAL SURVEY	SURVEYED	BY	DATE
NO.	PLOTTED		
	TEMPLATE		
	AREAS CHECKED		

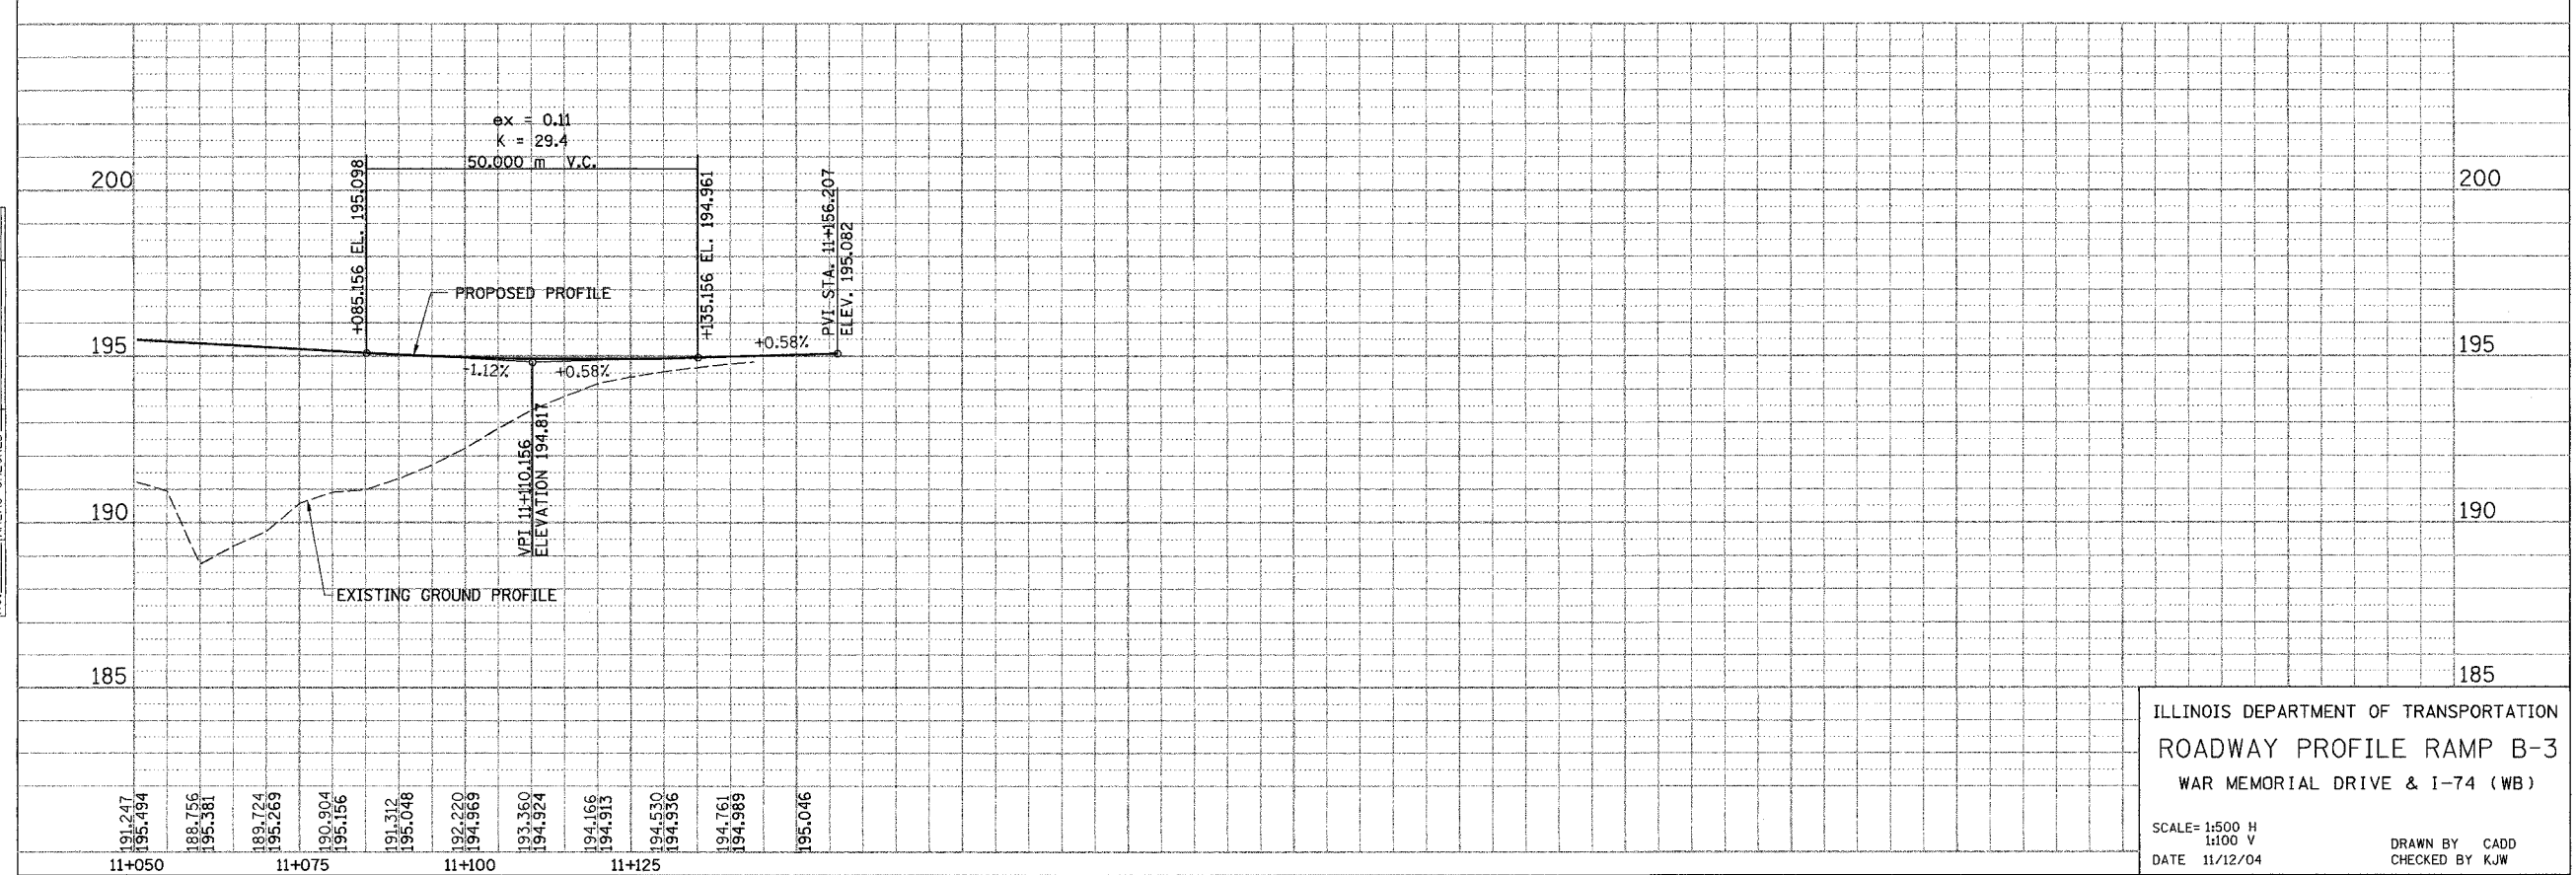

ILLINOIS DEPARTMENT OF TRANSPORTATION  
ROADWAY PROFILE RAMP B-3  
WAR MEMORIAL DRIVE & I-74 (WB)

SCALE: 1:500 H  
1:100 V  
DATE 11/12/04

DRAWN BY CADD  
CHECKED BY KJW