



F.A.I. RTE.	SECTION	COUNTY	TOTAL SHEETS	SHEET NO.
74	(72-71R-1)	PEORIA	1360	278
STA.		TO STA.		
FED. ROAD DIST. NO.		ILLINOIS FED. AID PROJECT		

FINAL SURVEY	SURVEYED	BY	DATE
NO.	PLOTTED		
	NOTE BOOK		
	TEMPLATE		
	AREAS CHECKED		

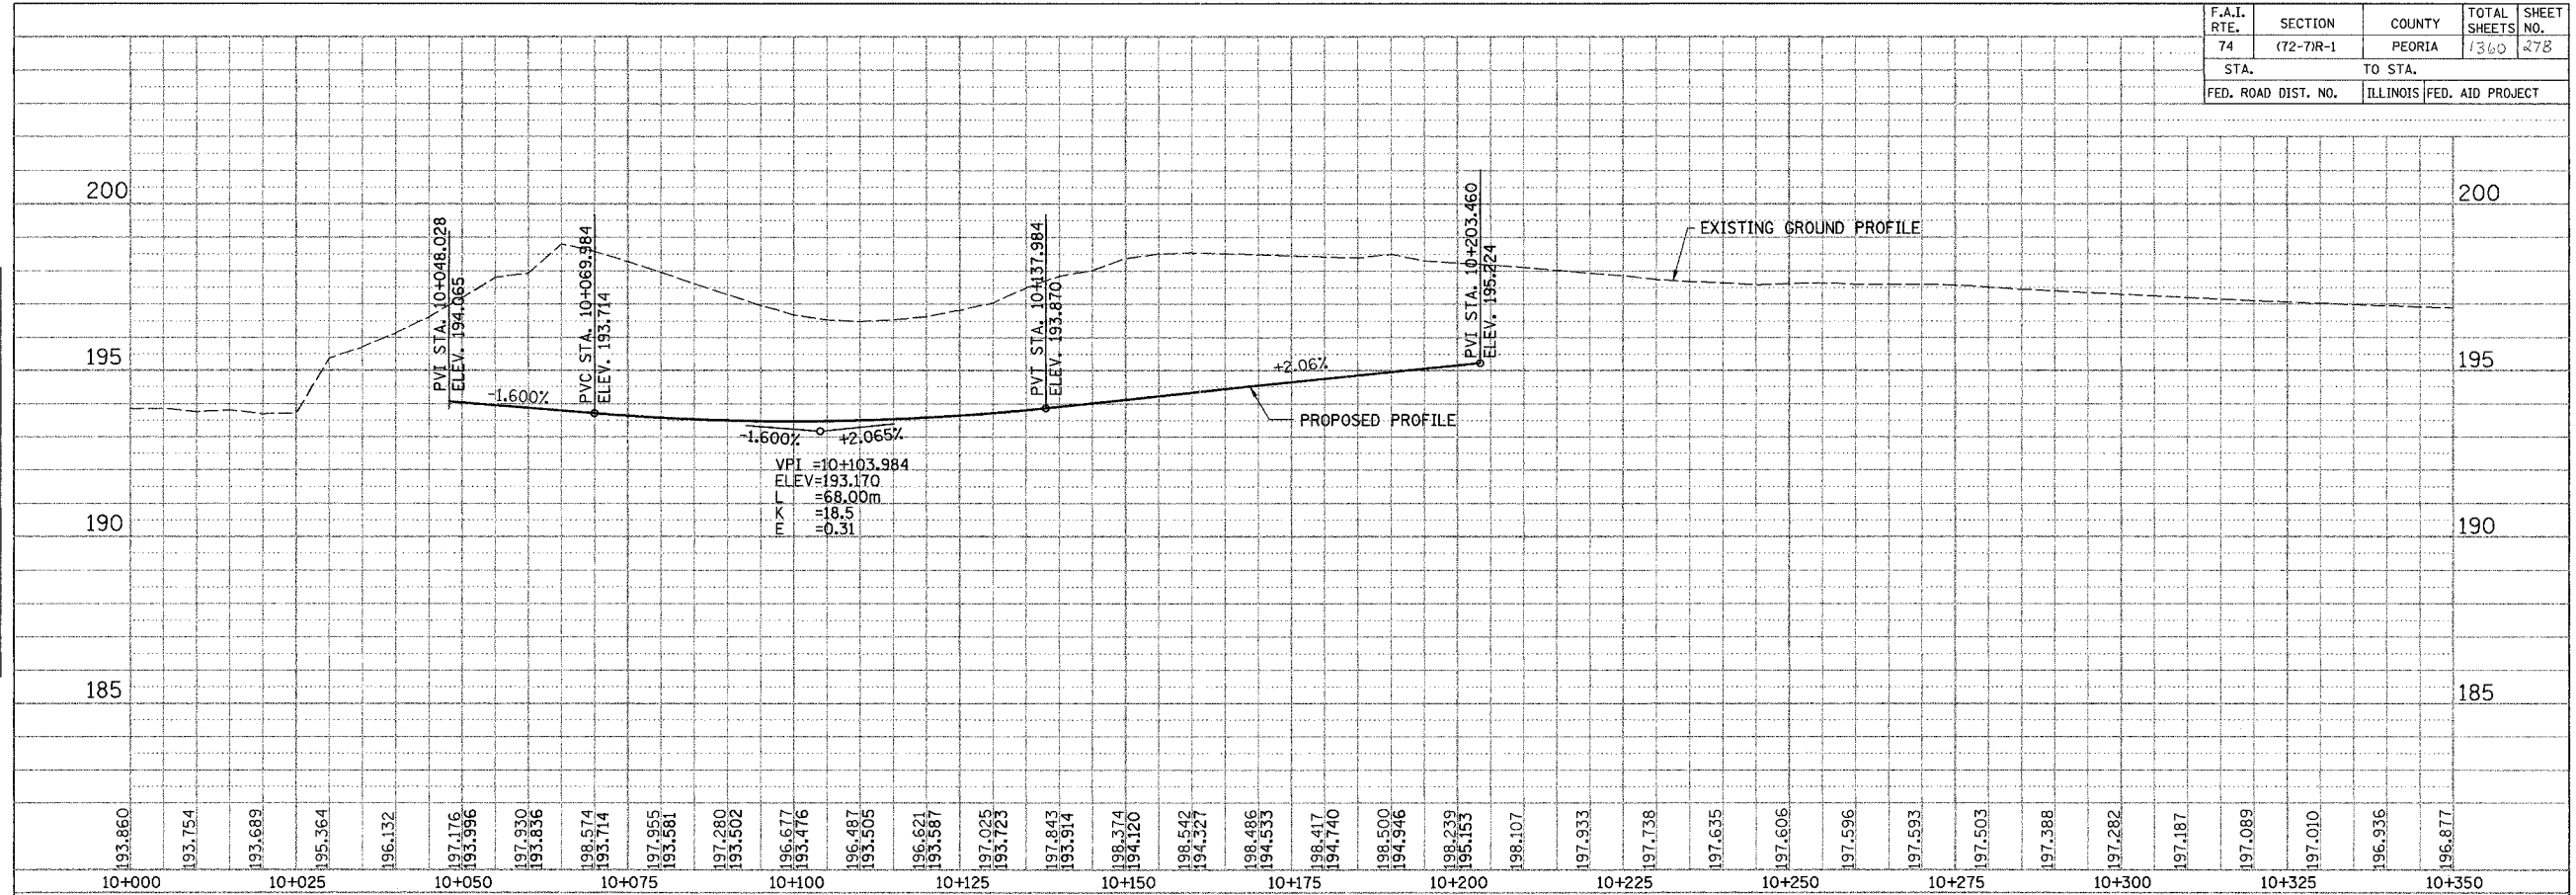

ORIGINAL SURVEY	SURVEYED	BY	DATE
NO.	PLOTTED		
	NOTE BOOK		
	TEMPLATE		
	AREAS CHECKED		

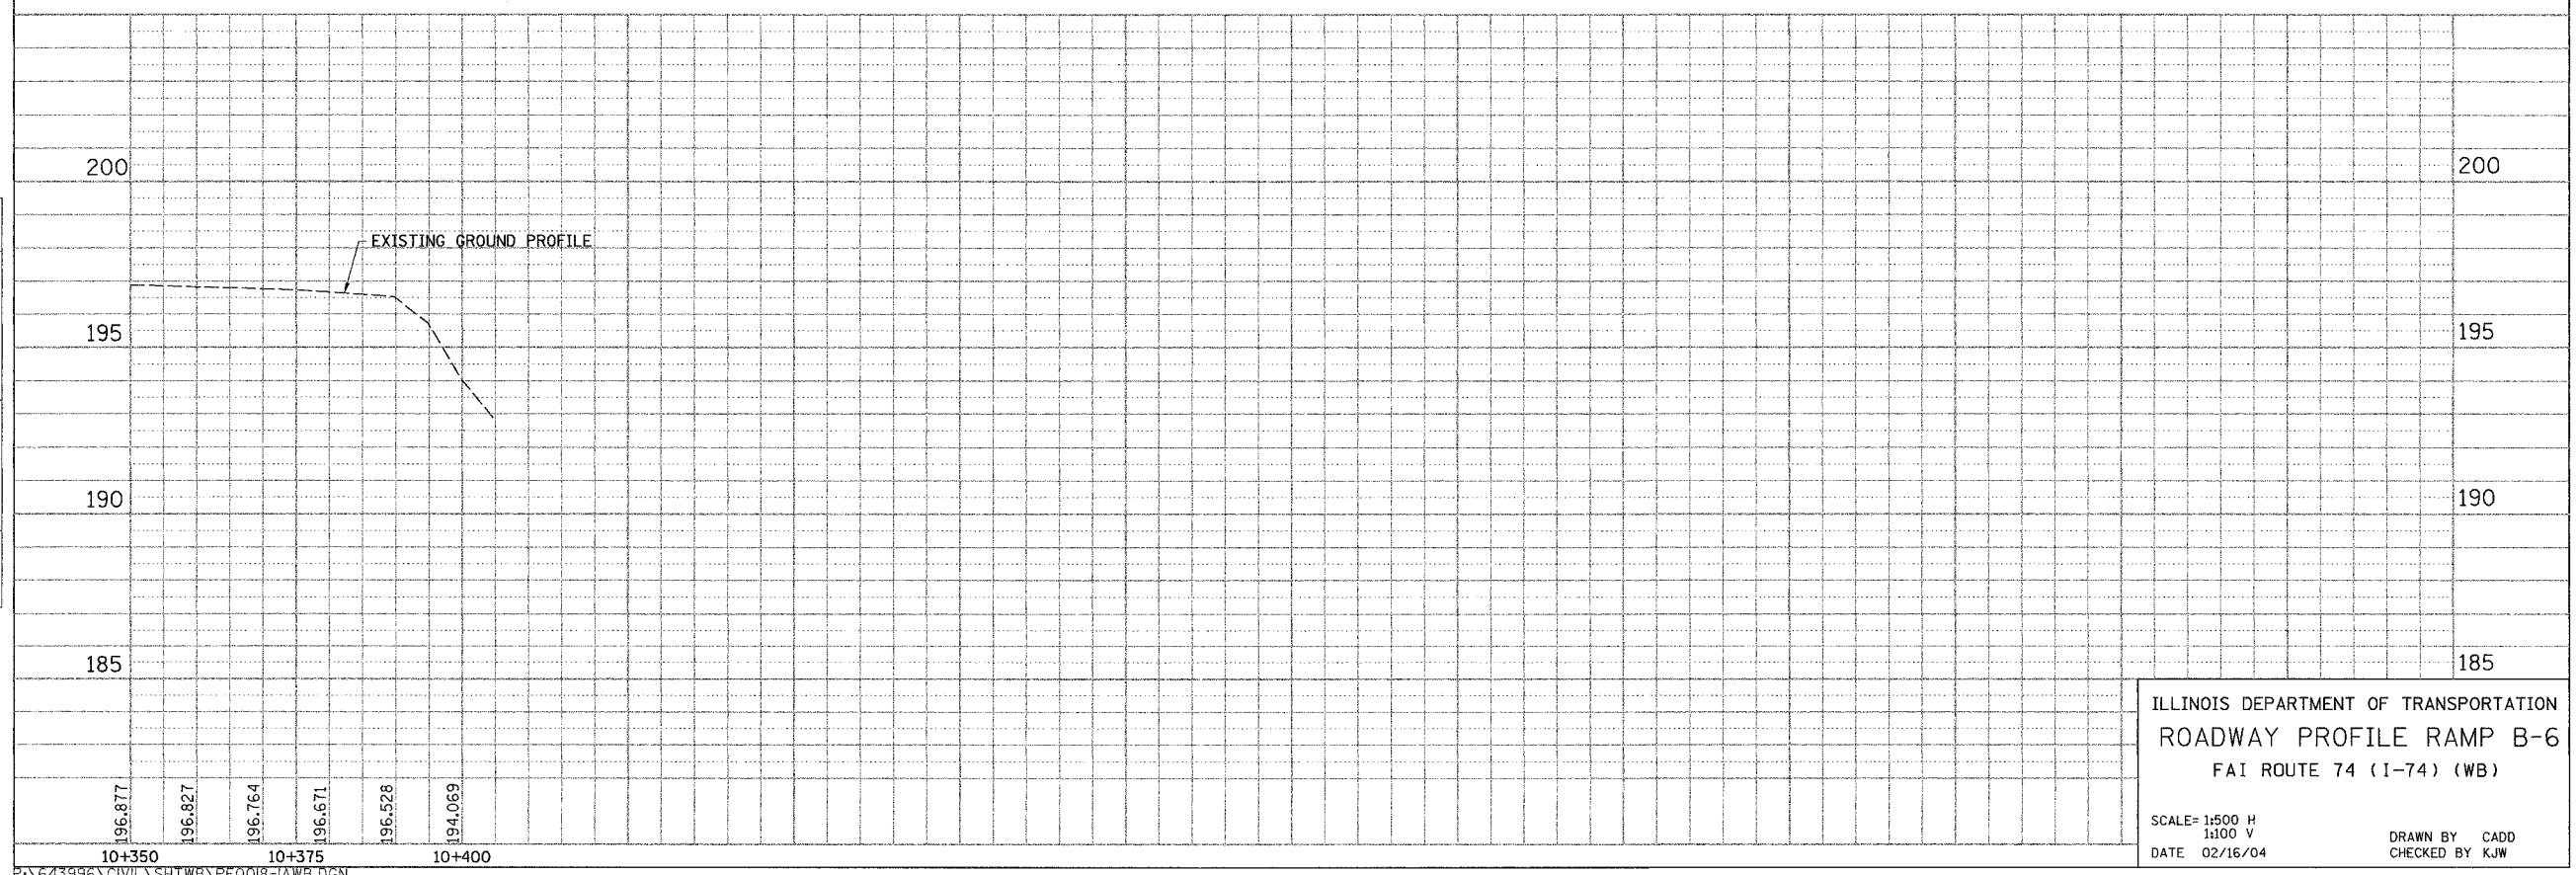

ILLINOIS DEPARTMENT OF TRANSPORTATION
 ROADWAY PROFILE RAMP B-6
 FAI ROUTE 74 (I-74) (WB)

SCALE= 1:500 H
 1:100 V
 DATE 02/16/04

DRAWN BY CADD
 CHECKED BY KJW