



F.A. RTE.	SECTION	COUNTY	TOTAL SHEETS	SHEET NO.
74	(72-7)R-3	PEORIA	1360	280
STA. 10+700.000		TO STA. 11+143.955		
FED. ROAD DIST. NO.		ILLINOIS FED. AID PROJECT		

FINAL SURVEY PLOTTED	BY	DATE
NOTE BOOK TEMPLATE AREAS CHECKED		
NO.		

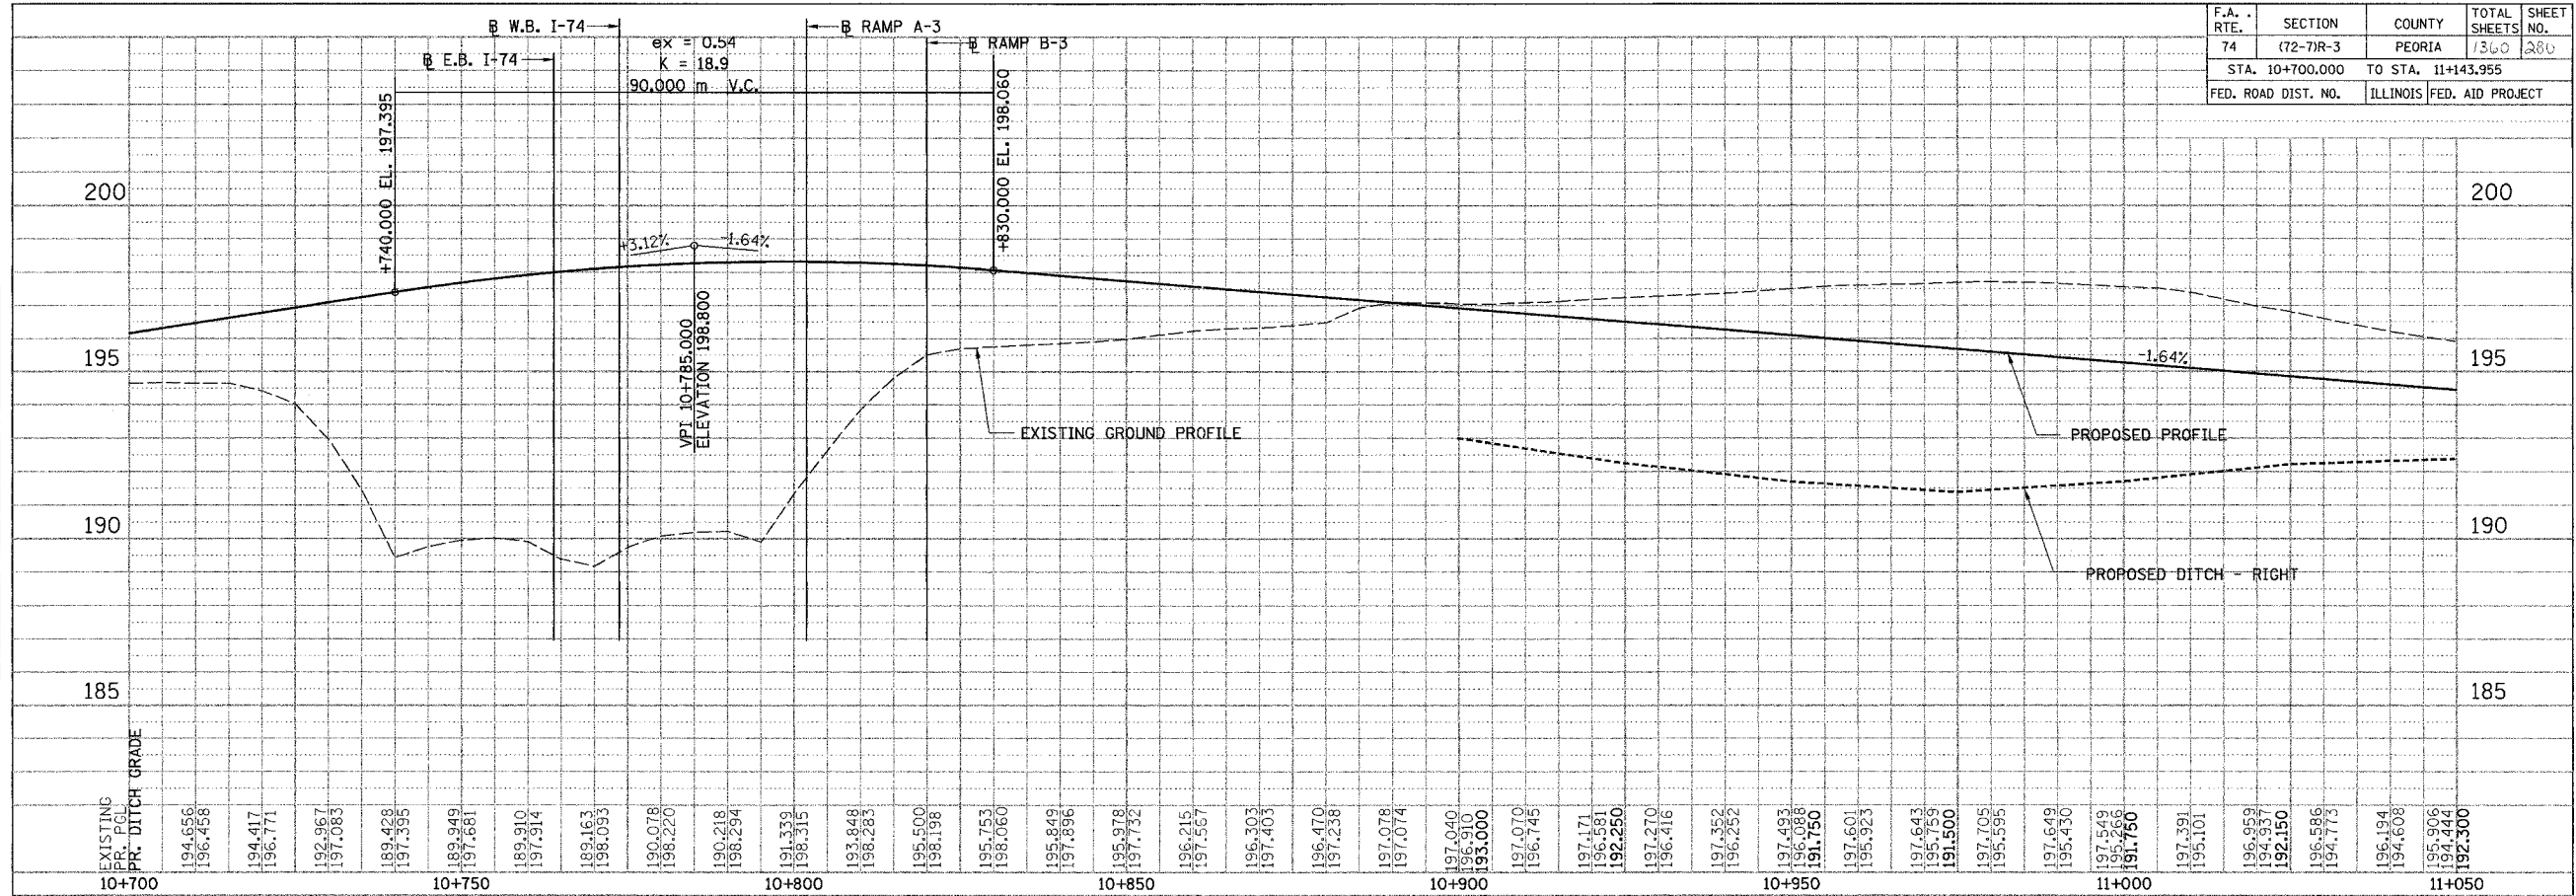

ORIGINAL SURVEY PLOTTED	BY	DATE
NOTE BOOK TEMPLATE AREAS CHECKED		
NO.		

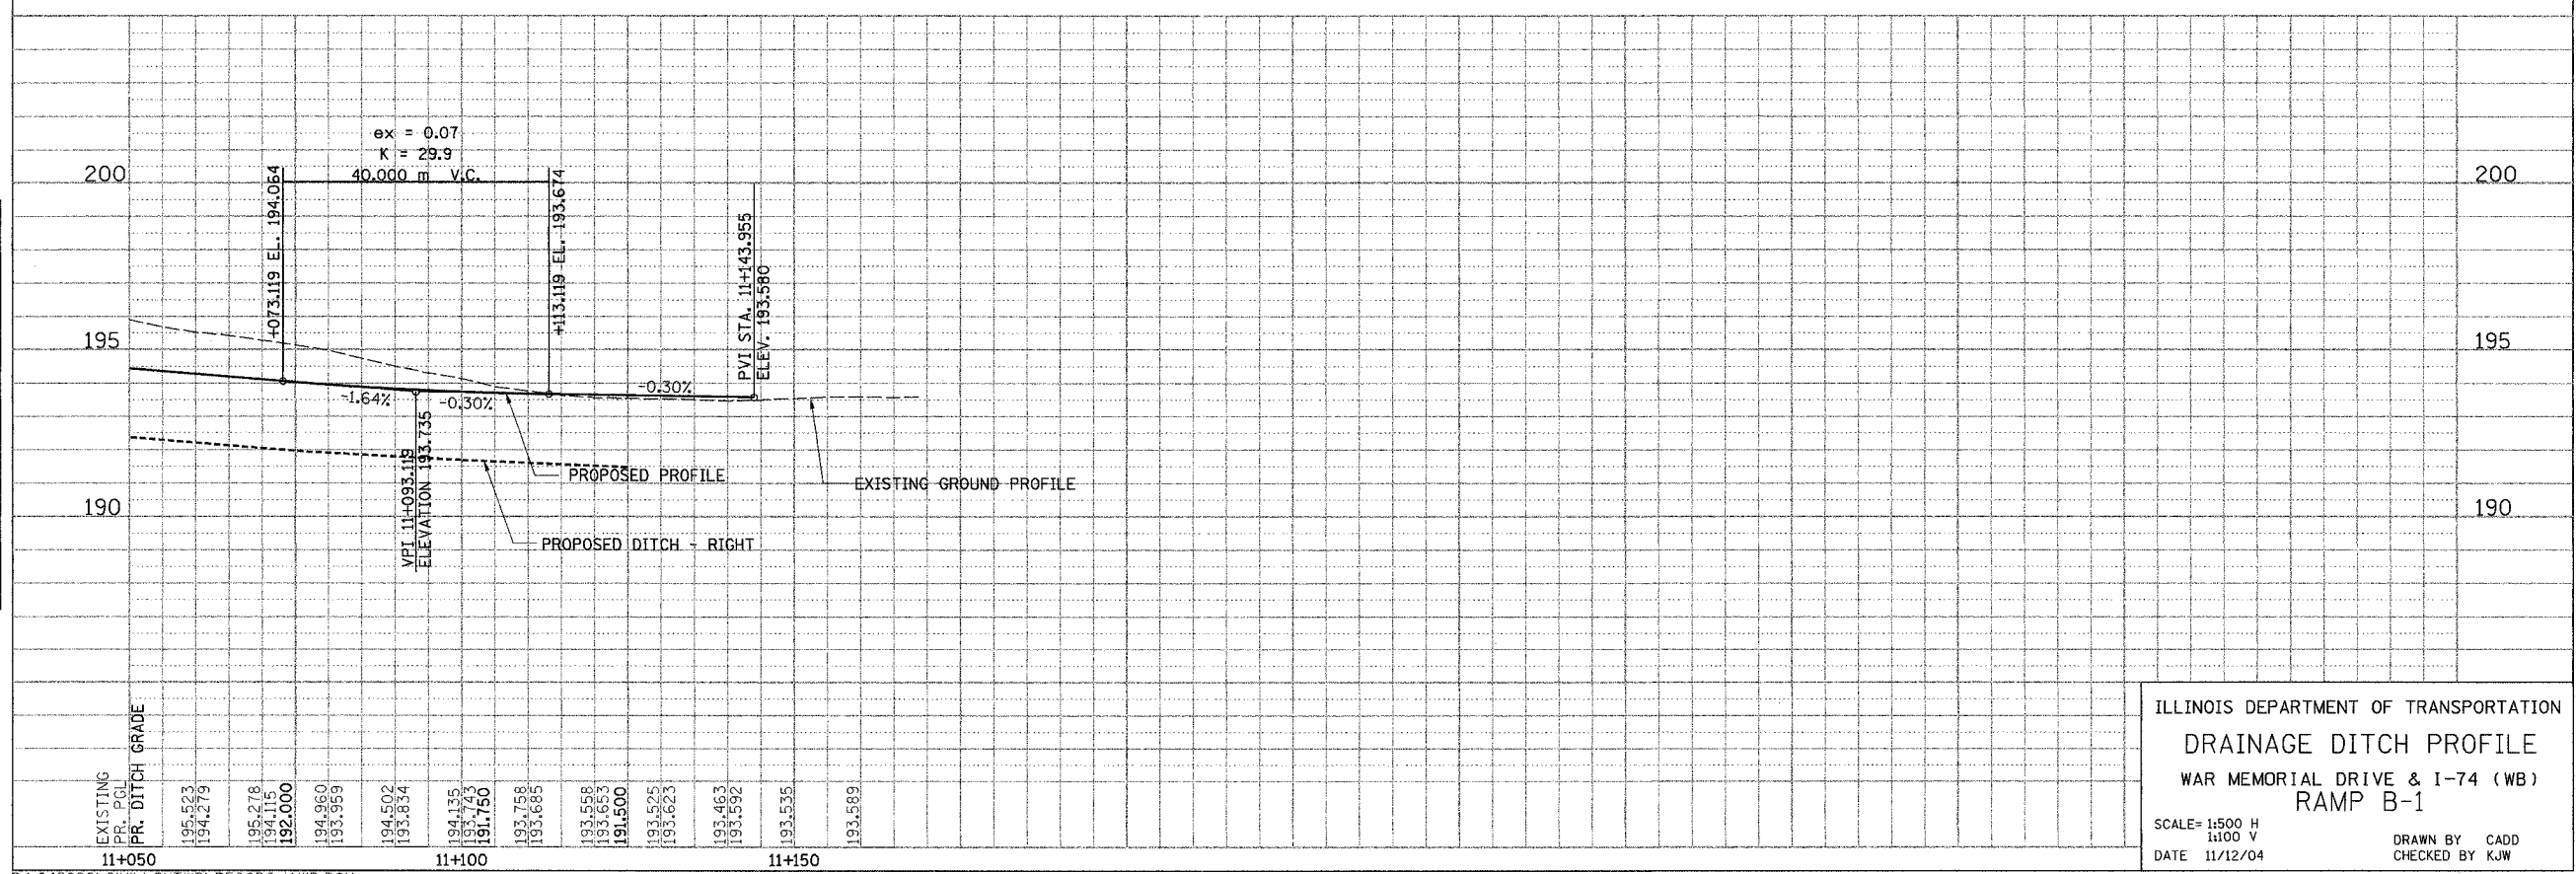

ILLINOIS DEPARTMENT OF TRANSPORTATION
 DRAINAGE DITCH PROFILE
 WAR MEMORIAL DRIVE & I-74 (WB)
 RAMP B-1
 SCALE= 1:500 H
 1:100 V
 DATE 11/12/04
 DRAWN BY CADD
 CHECKED BY KJW