


F.A. RTE.	SECTION	COUNTY	TOTAL SHEETS	SHEET NO.
74	(72-7)R-3	PEORIA	1360	314
STA. 39+150.000		TO STA. 39+500.000		
FED. ROAD DIST. NO.	ILLINOIS		FED. AID PROJECT	

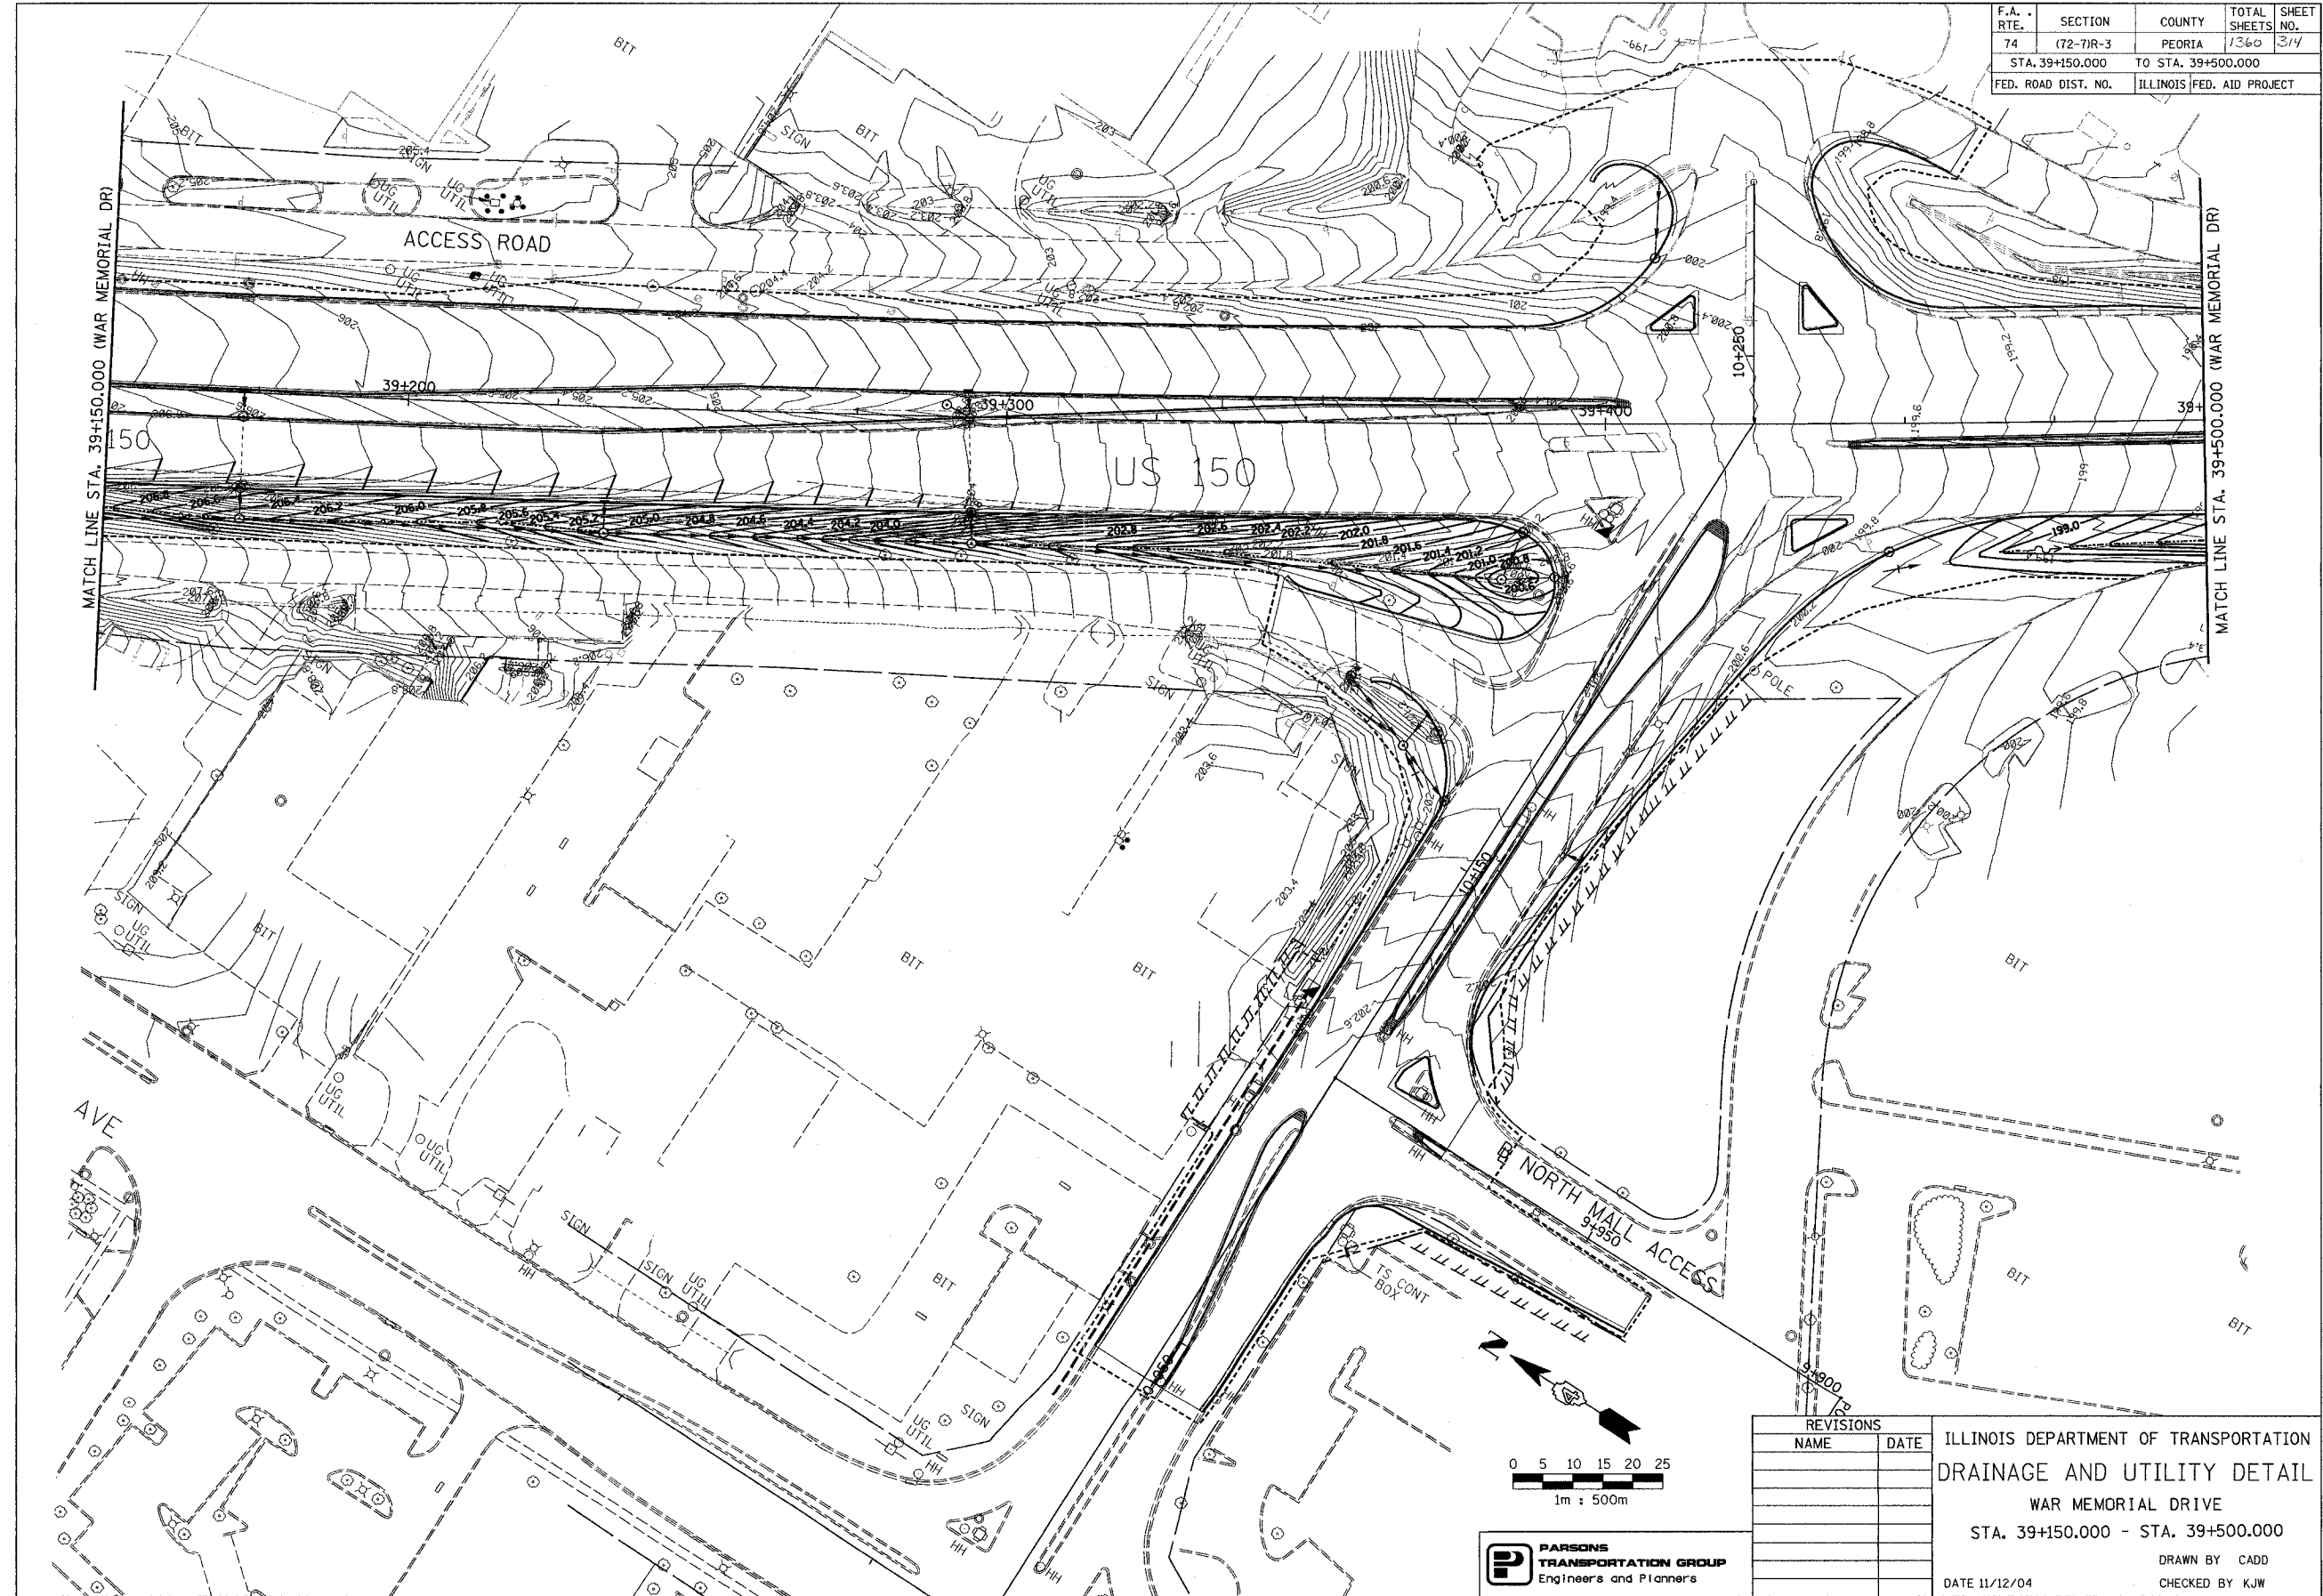

REVISIONS	
NAME	DATE

ILLINOIS DEPARTMENT OF TRANSPORTATION
 DRAINAGE AND UTILITY DETAIL
 WAR MEMORIAL DRIVE
 STA. 39+150.000 - STA. 39+500.000
 DRAWN BY CADD
 CHECKED BY KJW
 DATE 11/12/04

