



F.A. RTE.	SECTION	COUNTY	TOTAL SHEETS	SHEET NO.
74	(72-71R-3)	PEORIA	1360	316
STA.		TO STA.		
FED. ROAD DIST. NO.		ILLINOIS FED. AID PROJECT		

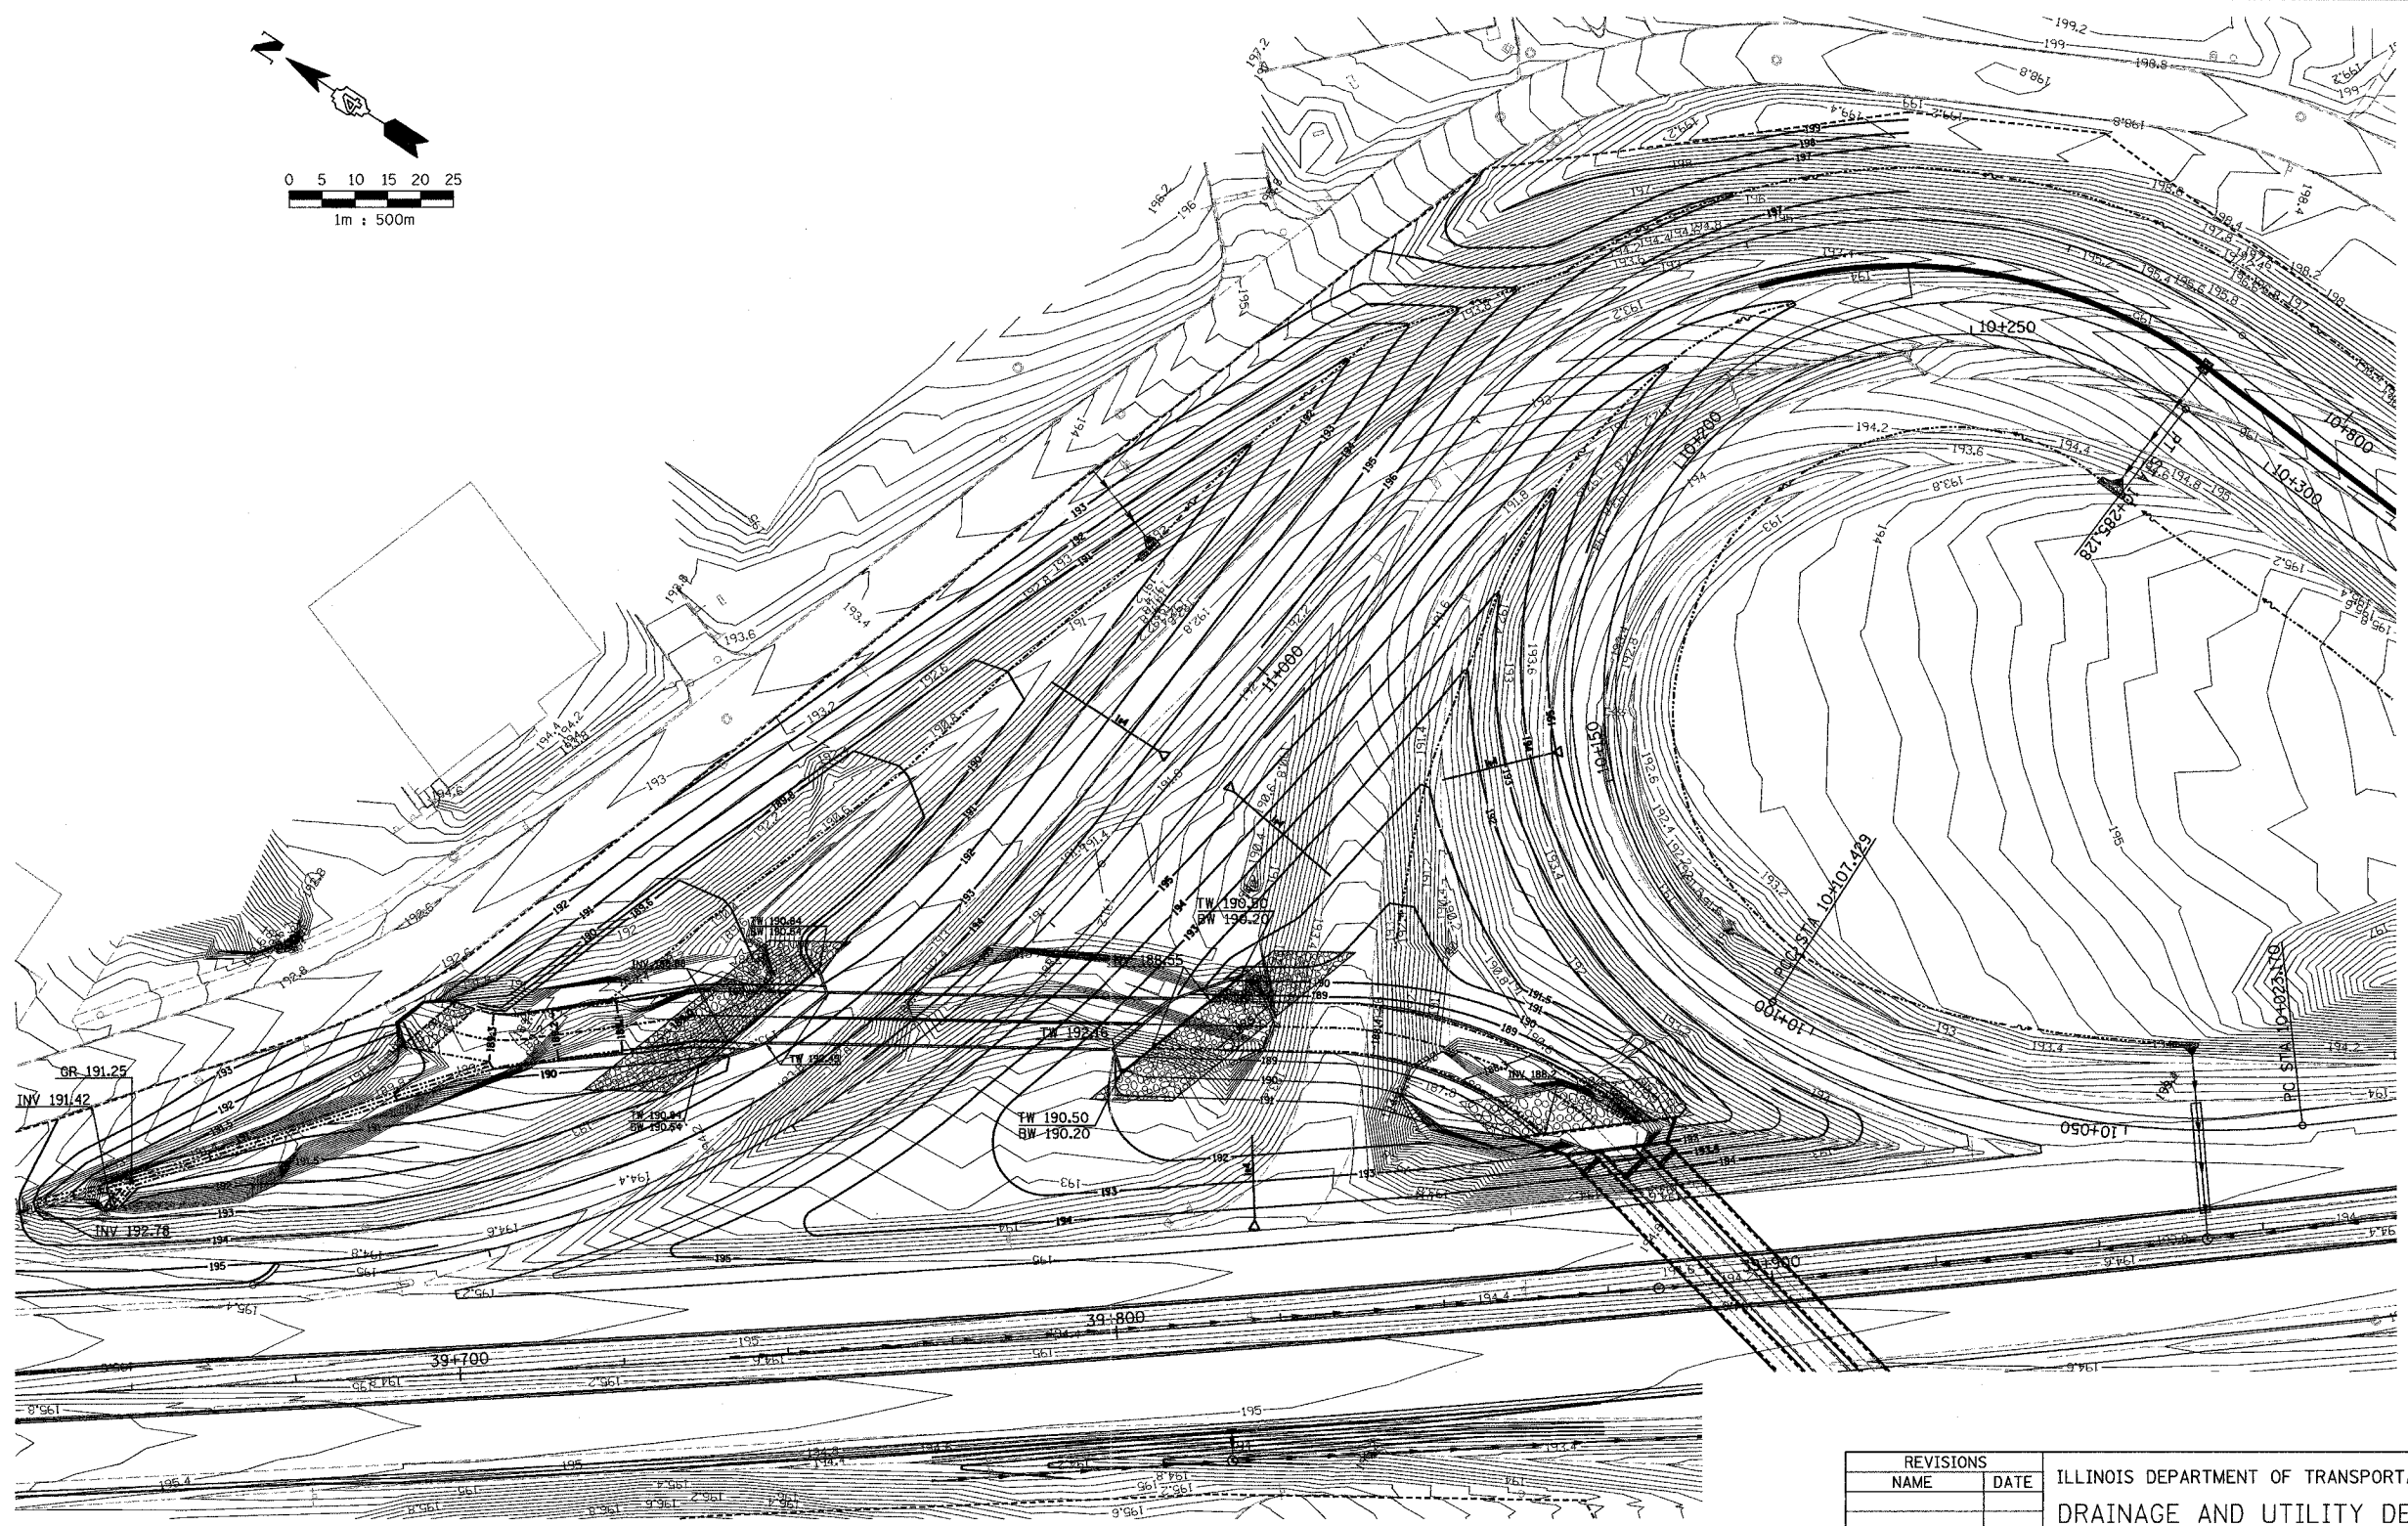

REVISIONS	
NAME	DATE

ILLINOIS DEPARTMENT OF TRANSPORTATION  
DRAINAGE AND UTILITY DETAIL  
WAR MEMORIAL DRIVE  
RAMP B-3 AND B-5 INFIELD  
DRAWN BY CADD  
CHECKED BY KJW  
DATE 11/12/04

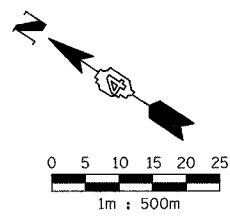