



F.A. RTE.	SECTION	COUNTY	TOTAL SHEETS	SHEET NO.
74	(72-71R-3)	PEORIA	1360	317
STA.		TO STA.		
FED. ROAD DIST. NO.		ILLINOIS FED. AID PROJECT		

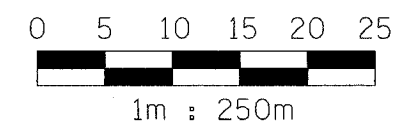

REVISIONS	
NAME	DATE

ILLINOIS DEPARTMENT OF TRANSPORTATION  
 DRAINAGE AND UTILITY DETAIL  
 WAR MEMORIAL DRIVE  
 B-4 AND B-6 INFIELD  
 DRAWN BY CADD  
 CHECKED BY KJW  
 DATE 11/12/04

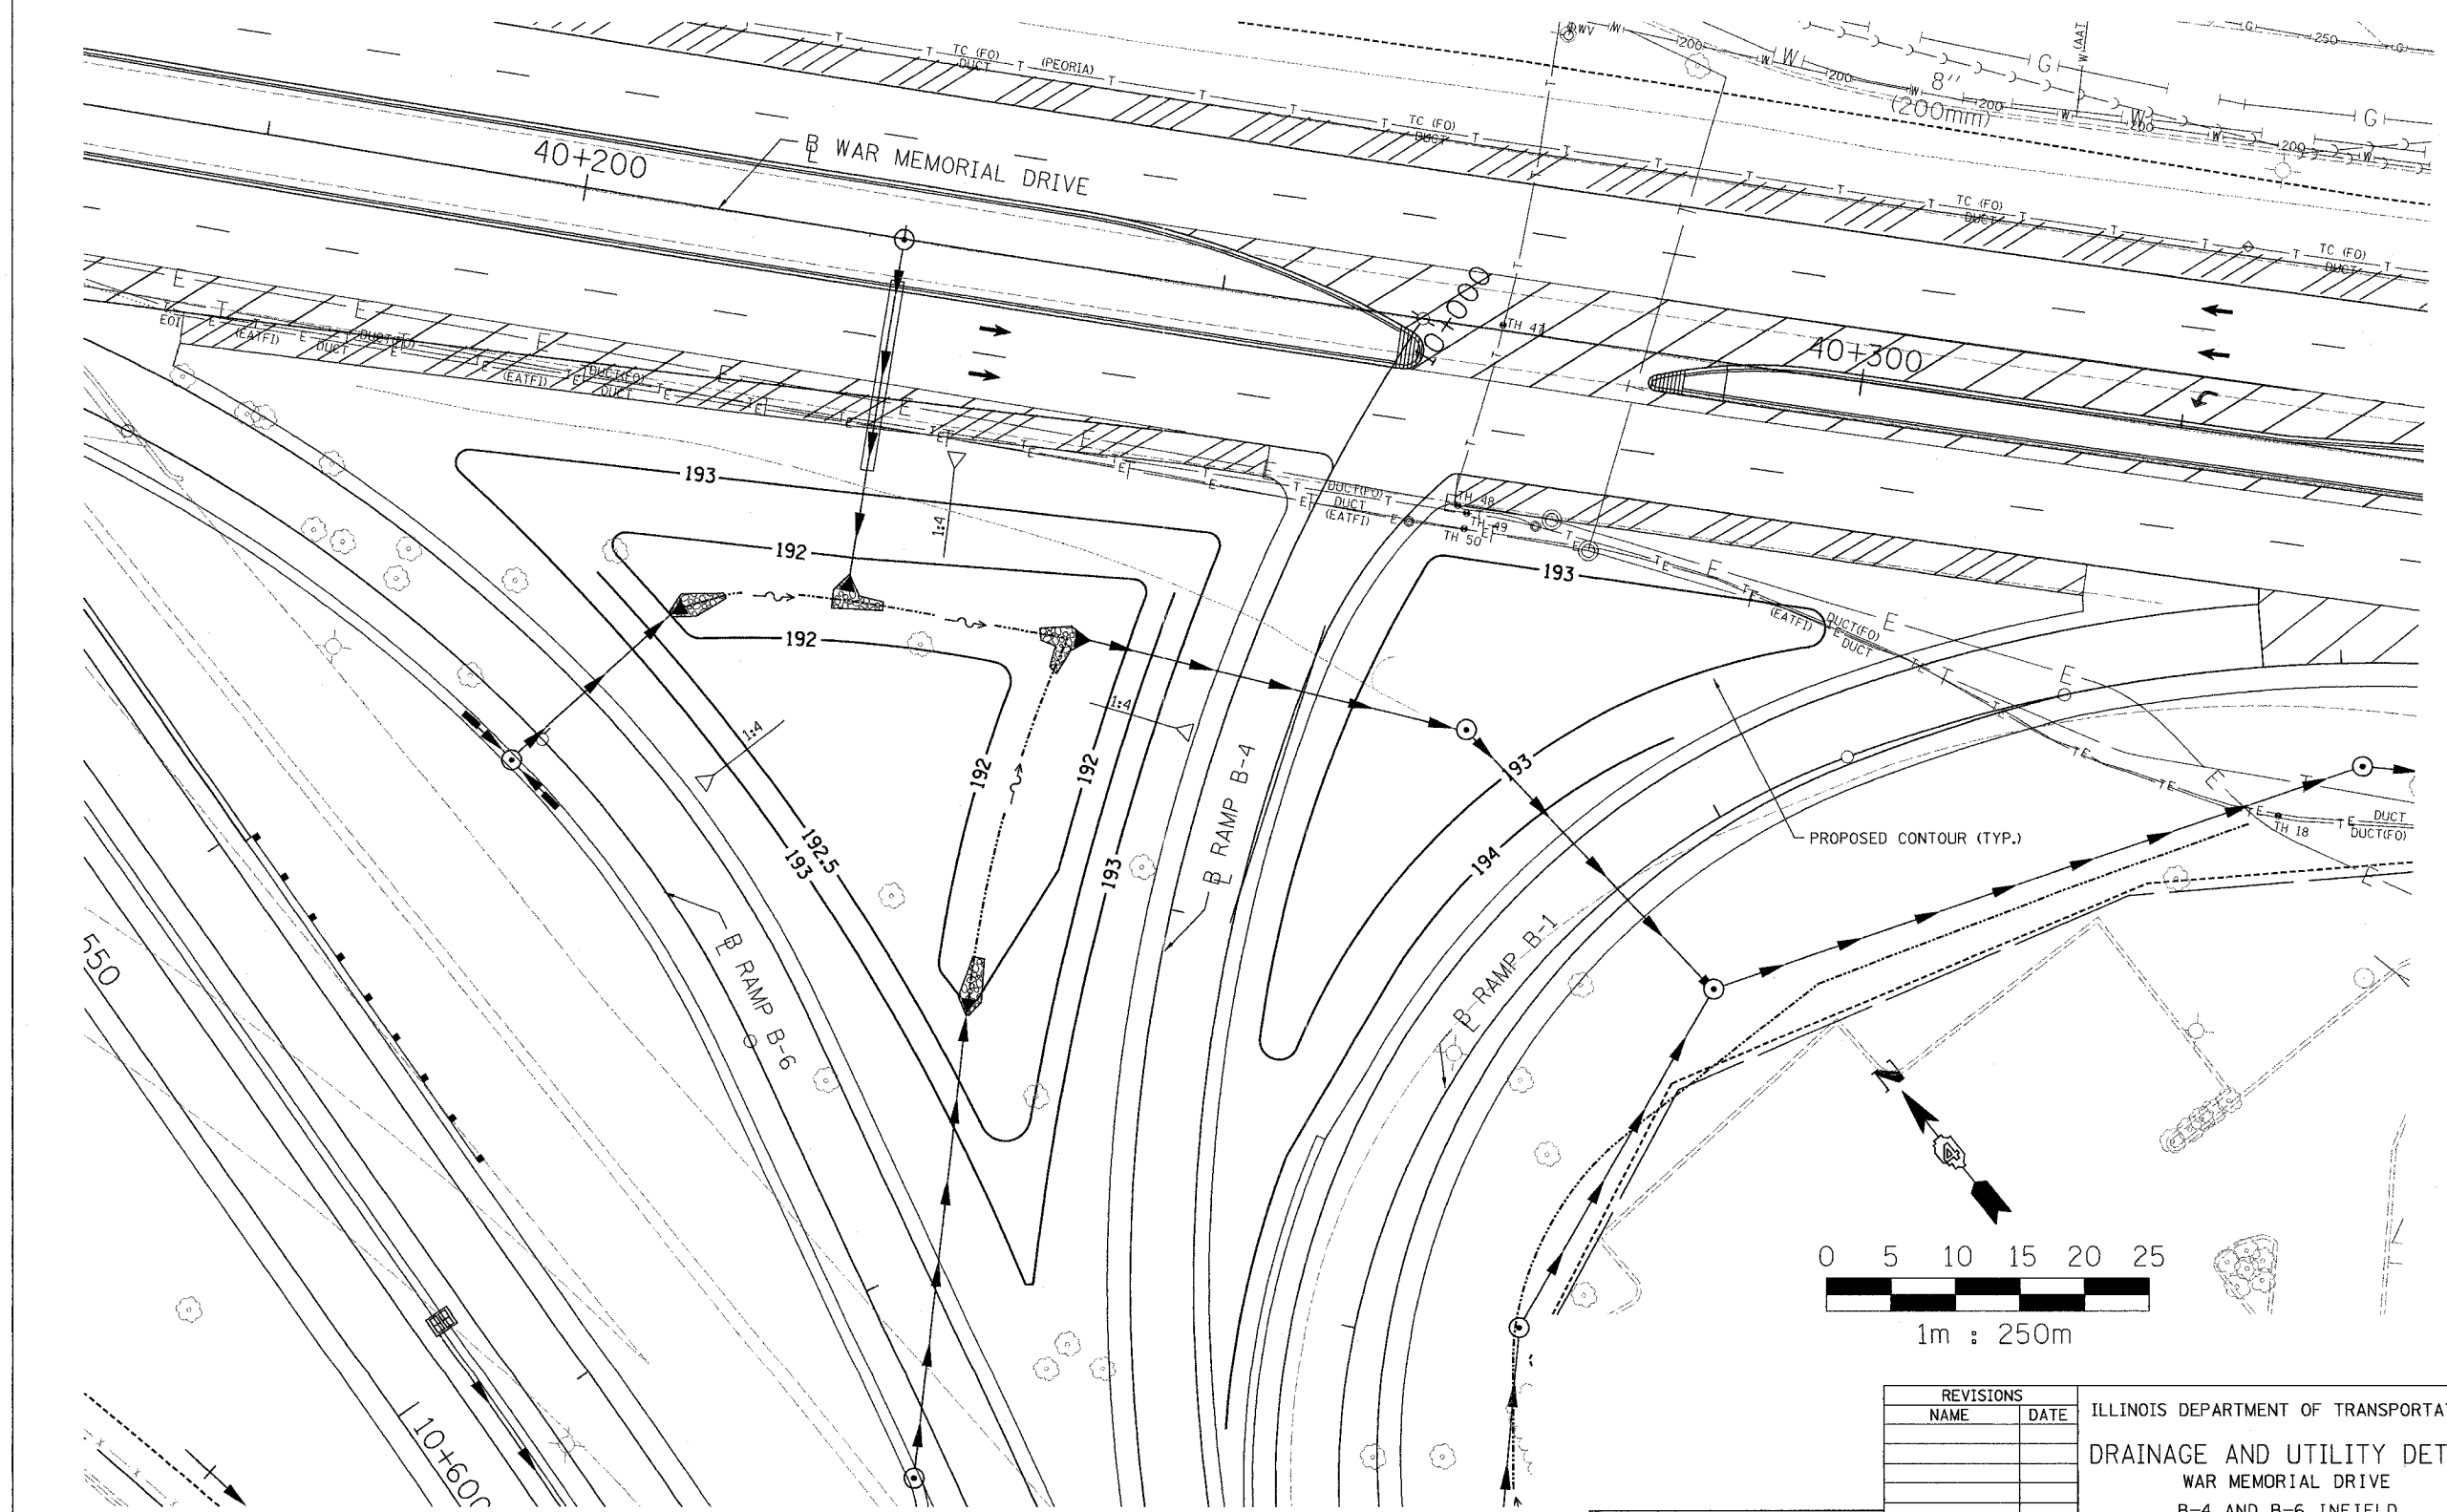