



|                     |           |                           |                  |           |
|---------------------|-----------|---------------------------|------------------|-----------|
| F.A. RTE.           | SECTION   | COUNTY                    | TOTAL SHEETS NO. | SHEET NO. |
| 74                  | (72-7)R-3 | PEORIA                    | 1360             | 332       |
| STA.                |           | TO STA.                   |                  |           |
| FED. ROAD DIST. NO. |           | ILLINOIS FED. AID PROJECT |                  |           |

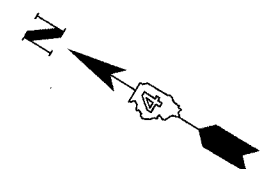

NOTE:  
SEE ISLAND AND MEDIAN SHEET FOR DETAILS.

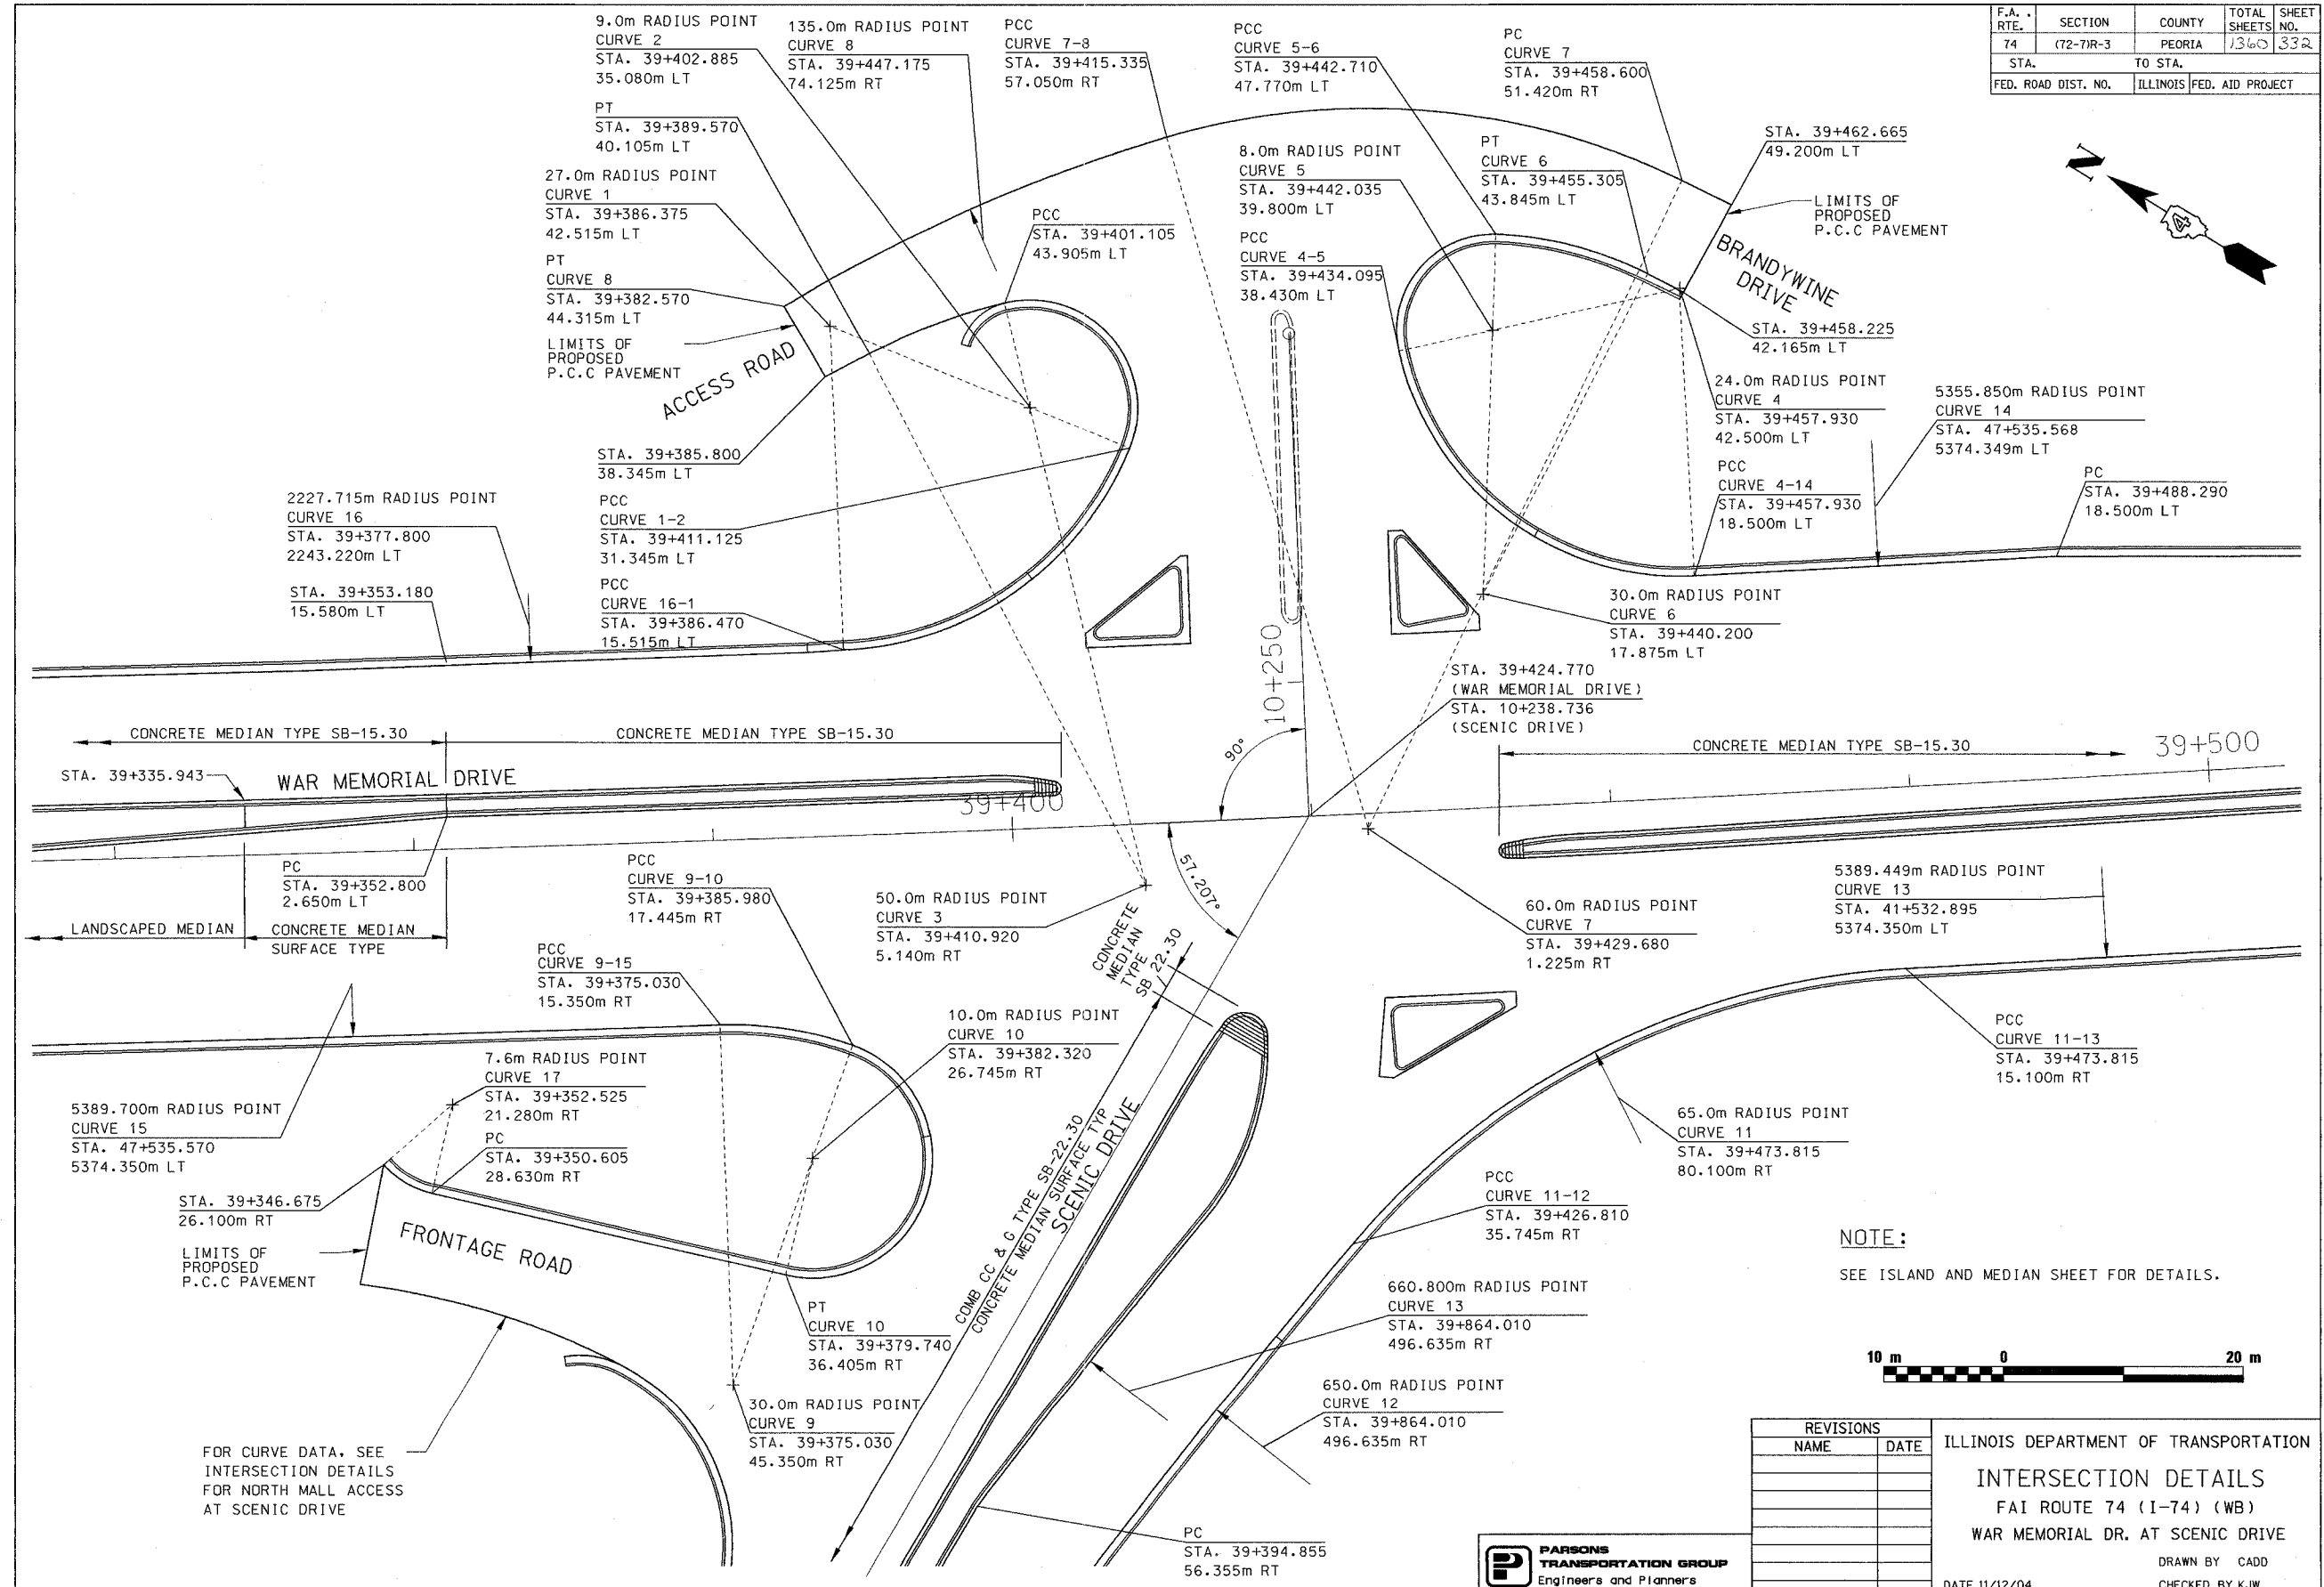

| REVISIONS |      |
|-----------|------|
| NAME      | DATE |
|           |      |
|           |      |
|           |      |
|           |      |
|           |      |

ILLINOIS DEPARTMENT OF TRANSPORTATION  
**INTERSECTION DETAILS**  
 FAI ROUTE 74 (I-74) (WB)  
 WAR MEMORIAL DR. AT SCENIC DRIVE  
 DRAWN BY CADD  
 CHECKED BY KJW  
 DATE 11/12/04

