


F.A. RTE.	SECTION	COUNTY	TOTAL SHEETS	SHEET NO.
74	(72-7R-3)	PEORIA	1360	337
STA.		TO STA.		
FED. ROAD DIST. NO.		ILLINOIS FED. AID PROJECT		

**TRAFFIC SIGNAL LEGEND**

	PROPOSED	EXISTING
CONTROLLER		
SERVICE INSTALLATION		
SIGNAL HEAD		
SIGNAL HEAD WITH BACKPLATE		
SIGNAL HEAD, PEDESTRIAN		
SIGNAL POST		
COMBINATION MAST ARM ASSEMBLY AND POLE, STEEL		
HANDHOLE		
DOUBLE HANDHOLE		
PVC CONDUIT IN TRENCH OR PUSHED		
PEDESTRIAN PUSHBUTTON DETECTOR		
VIDEO CAMERA ASSEMBLY		
400 WATT, HPS, MC-III LUMINAIRE		

**SCHEDULE OF SIGNAL HEAD LED RETROFIT QUANTITIES**

TOTAL QUANTITY	UNIT	ITEM
14	EACH	RED BALL
14	EACH	GREEN BALL
2	EACH	WALK/DON'T WALK
14	EACH	YELLOW BALL
8	EACH	YELLOW ARROW
14	EACH	GREEN ARROW
8	EACH	RED ARROW

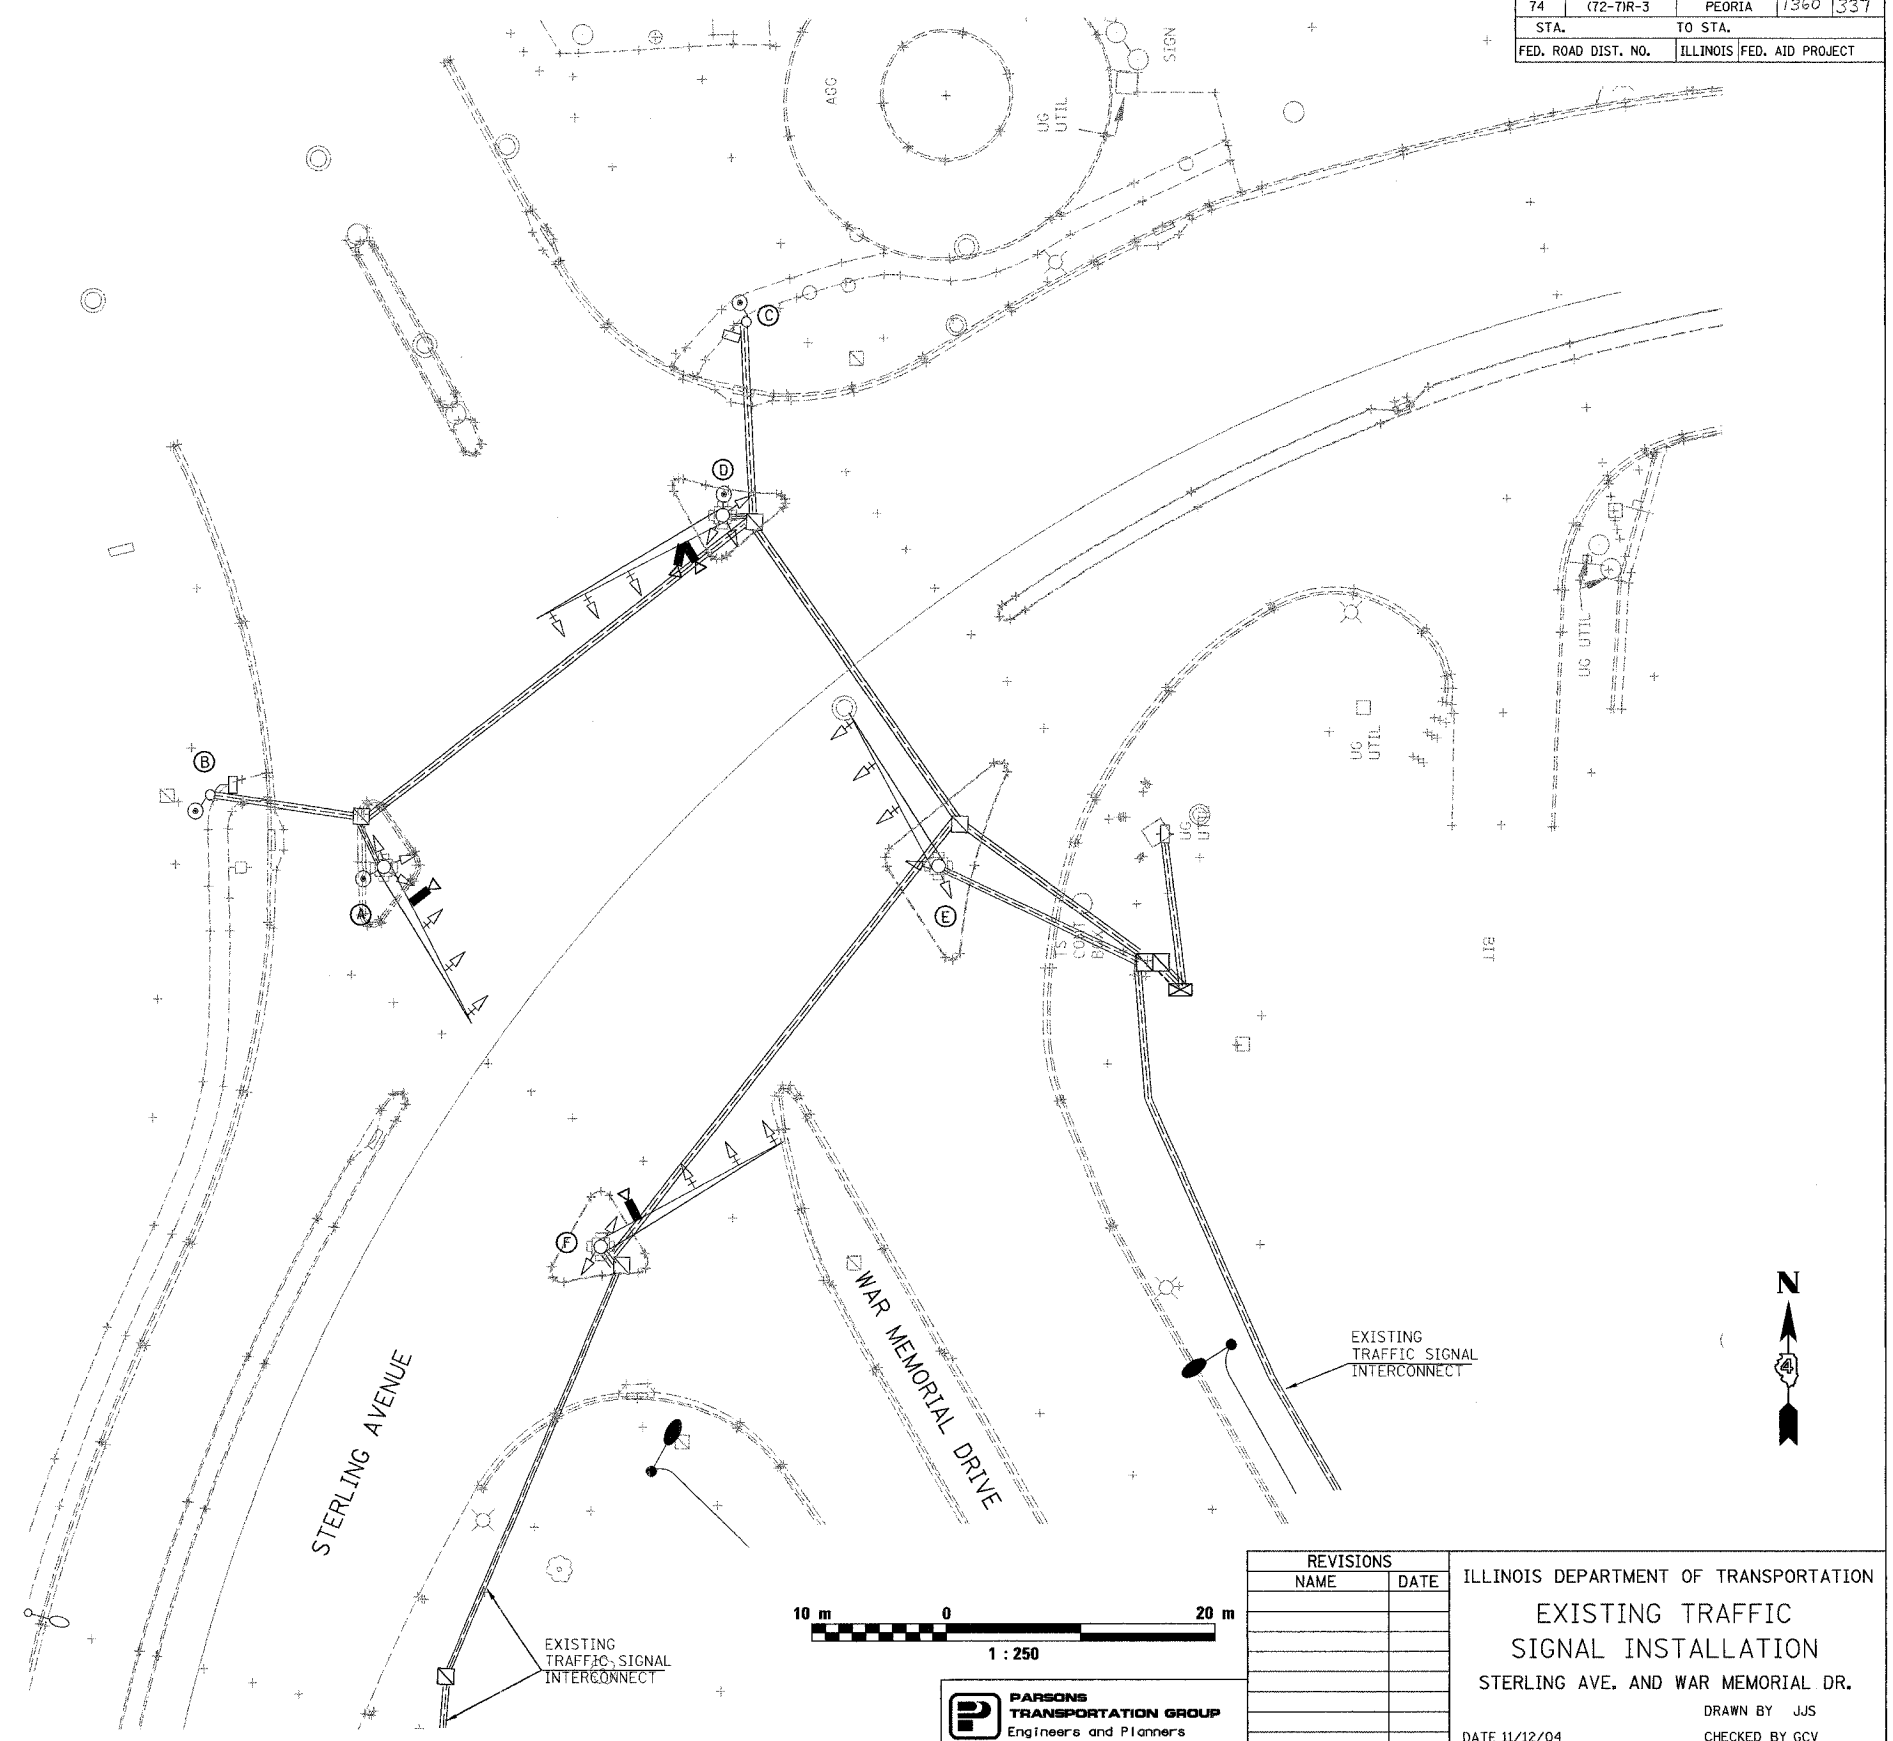

REVISIONS		ILLINOIS DEPARTMENT OF TRANSPORTATION
NAME	DATE	
		<b>EXISTING TRAFFIC SIGNAL INSTALLATION</b> STERLING AVE. AND WAR MEMORIAL DR. DRAWN BY JJS CHECKED BY GCV DATE 11/12/04

